


8/23/99



PROJ. REFERENCE NO. <b>R-2915C</b>	SHEET NO. <b>X-385</b>
---------------------------------------	---------------------------

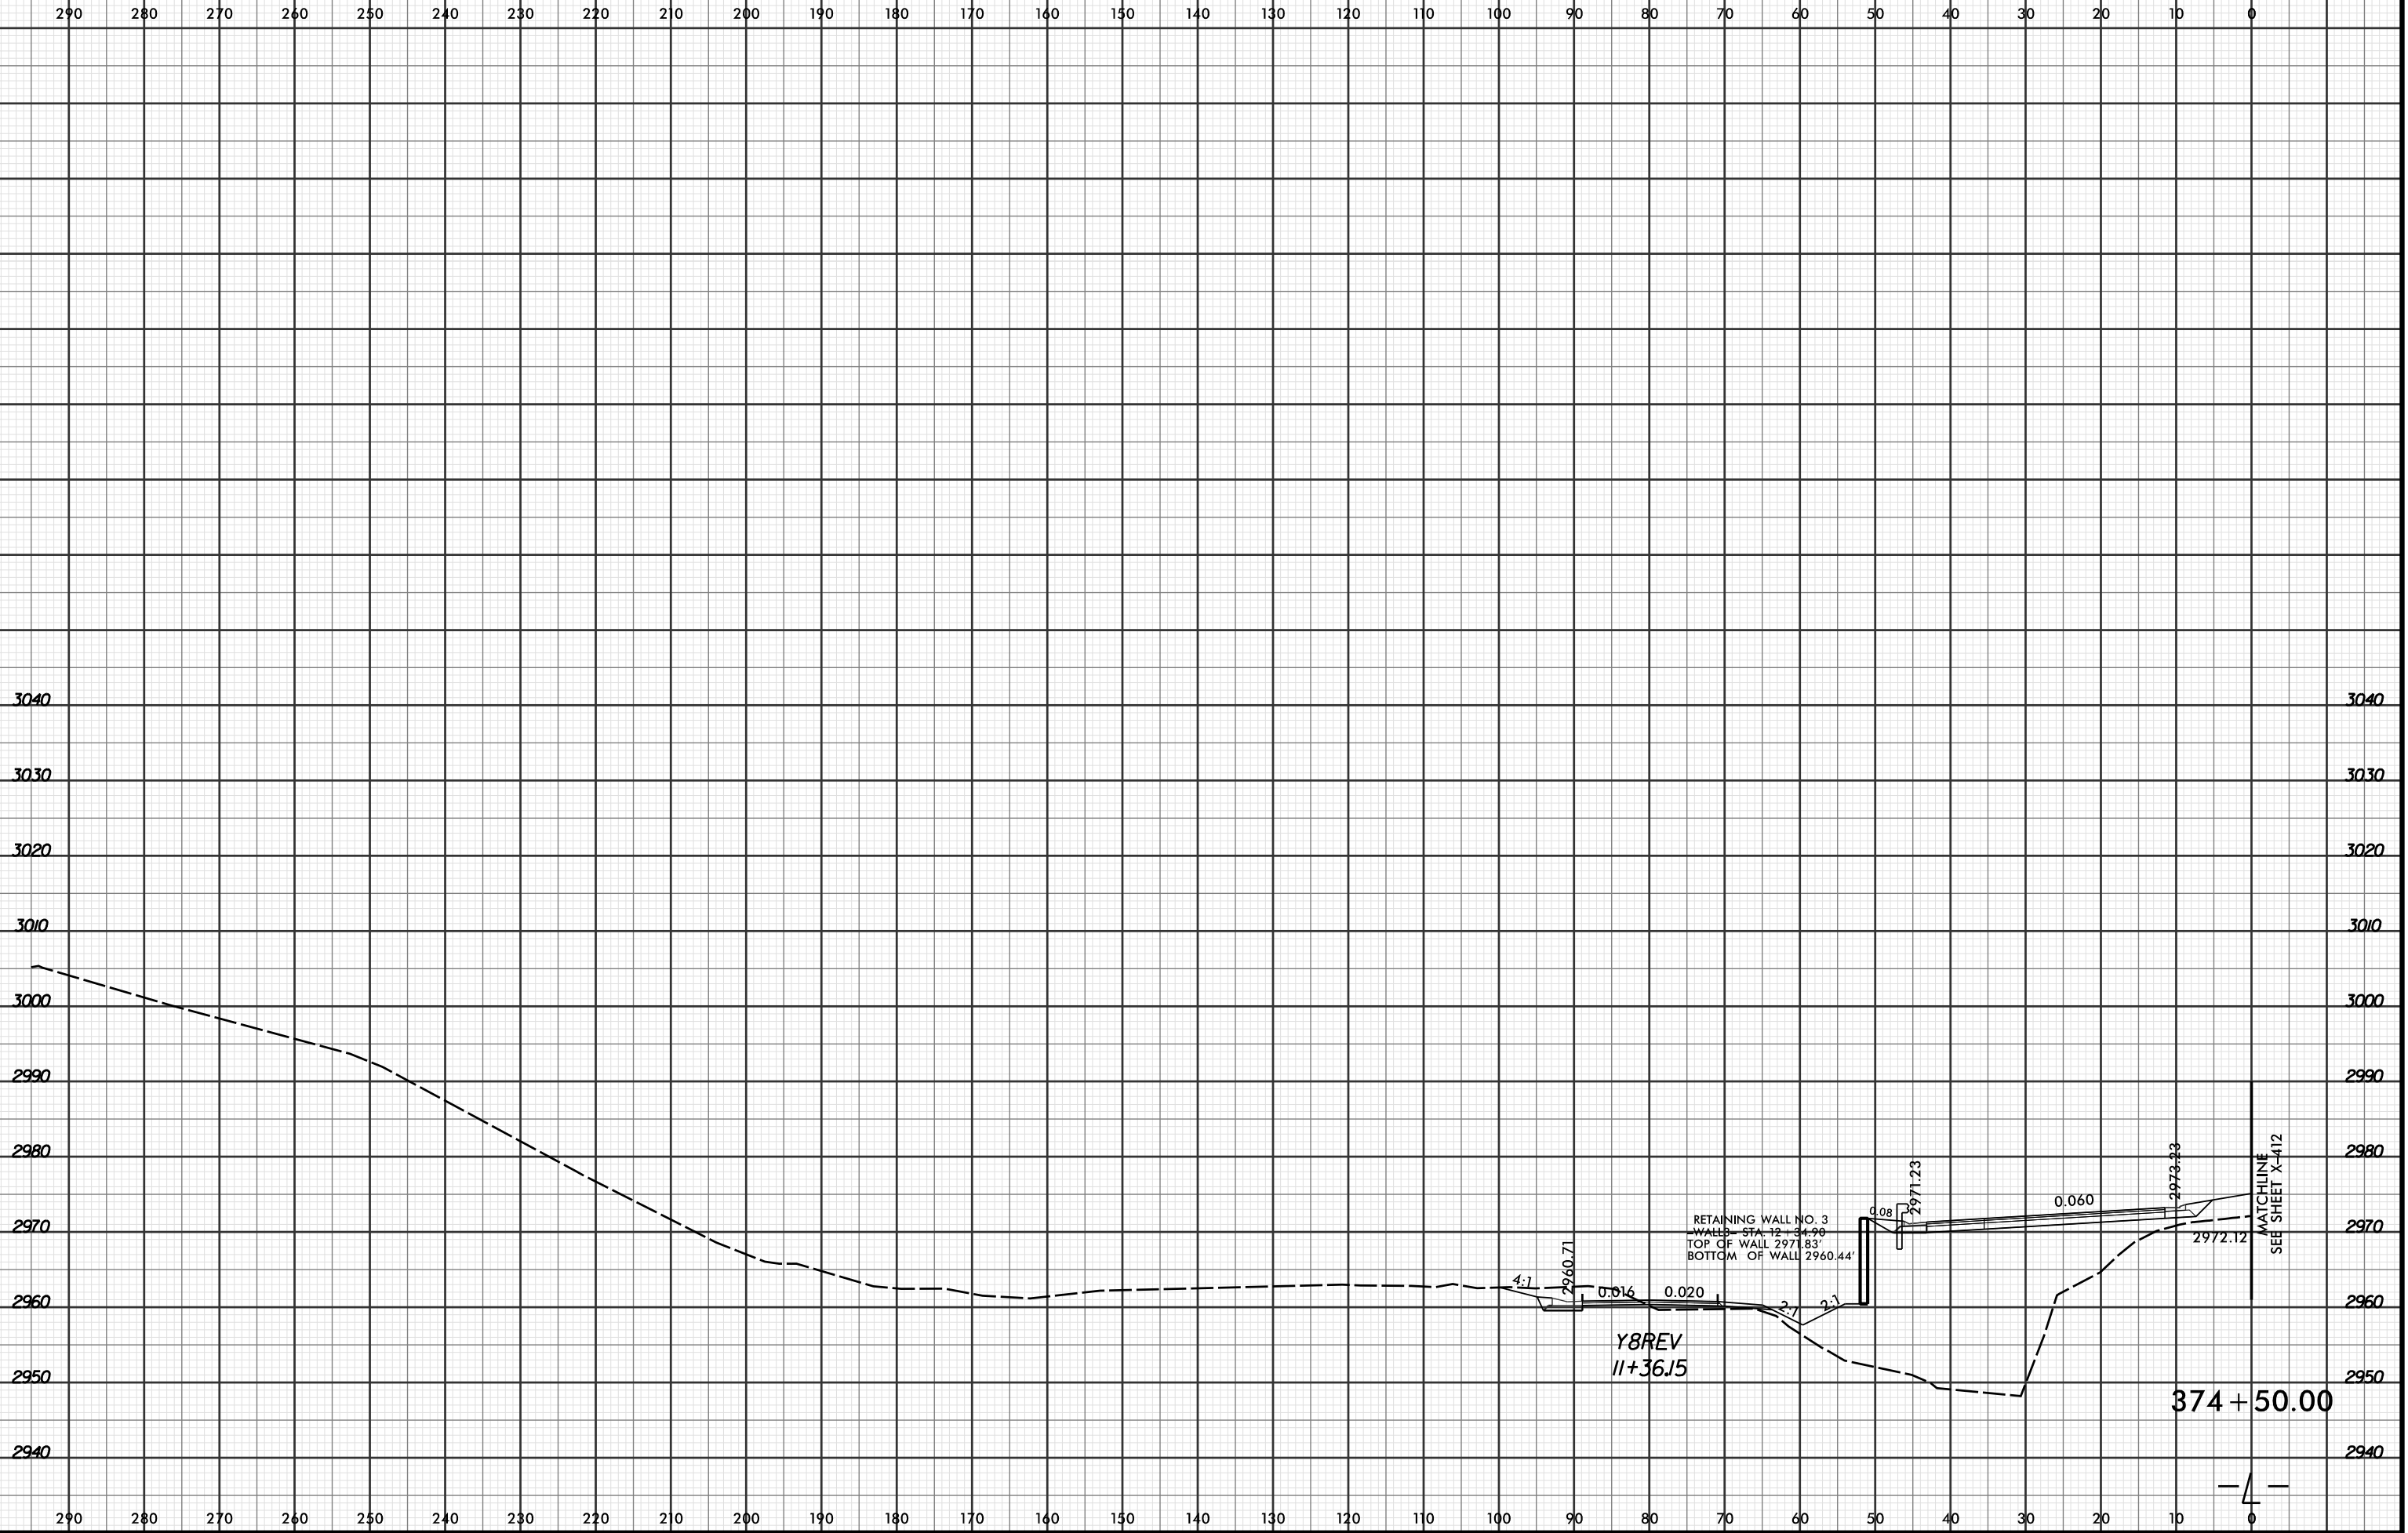


RETAINING WALL NO. 3  
 WALLS - STA. 12 - 34.90  
 TOP OF WALL 2971.83'  
 BOTTOM OF WALL 2960.44'

Y8REV  
 11+36.15

374 + 50.00

MATCHLINE  
 SEE SHEET X-412

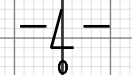

4/19/2016 2:53:48 PM  
 R:\Projects\01\2915C\XPL\R2915C\_r.dwg\_xpl...dgn  
 LOCHNER