


PROJ. REFERENCE NO.	SHEET NO.
R-2915C	X-414

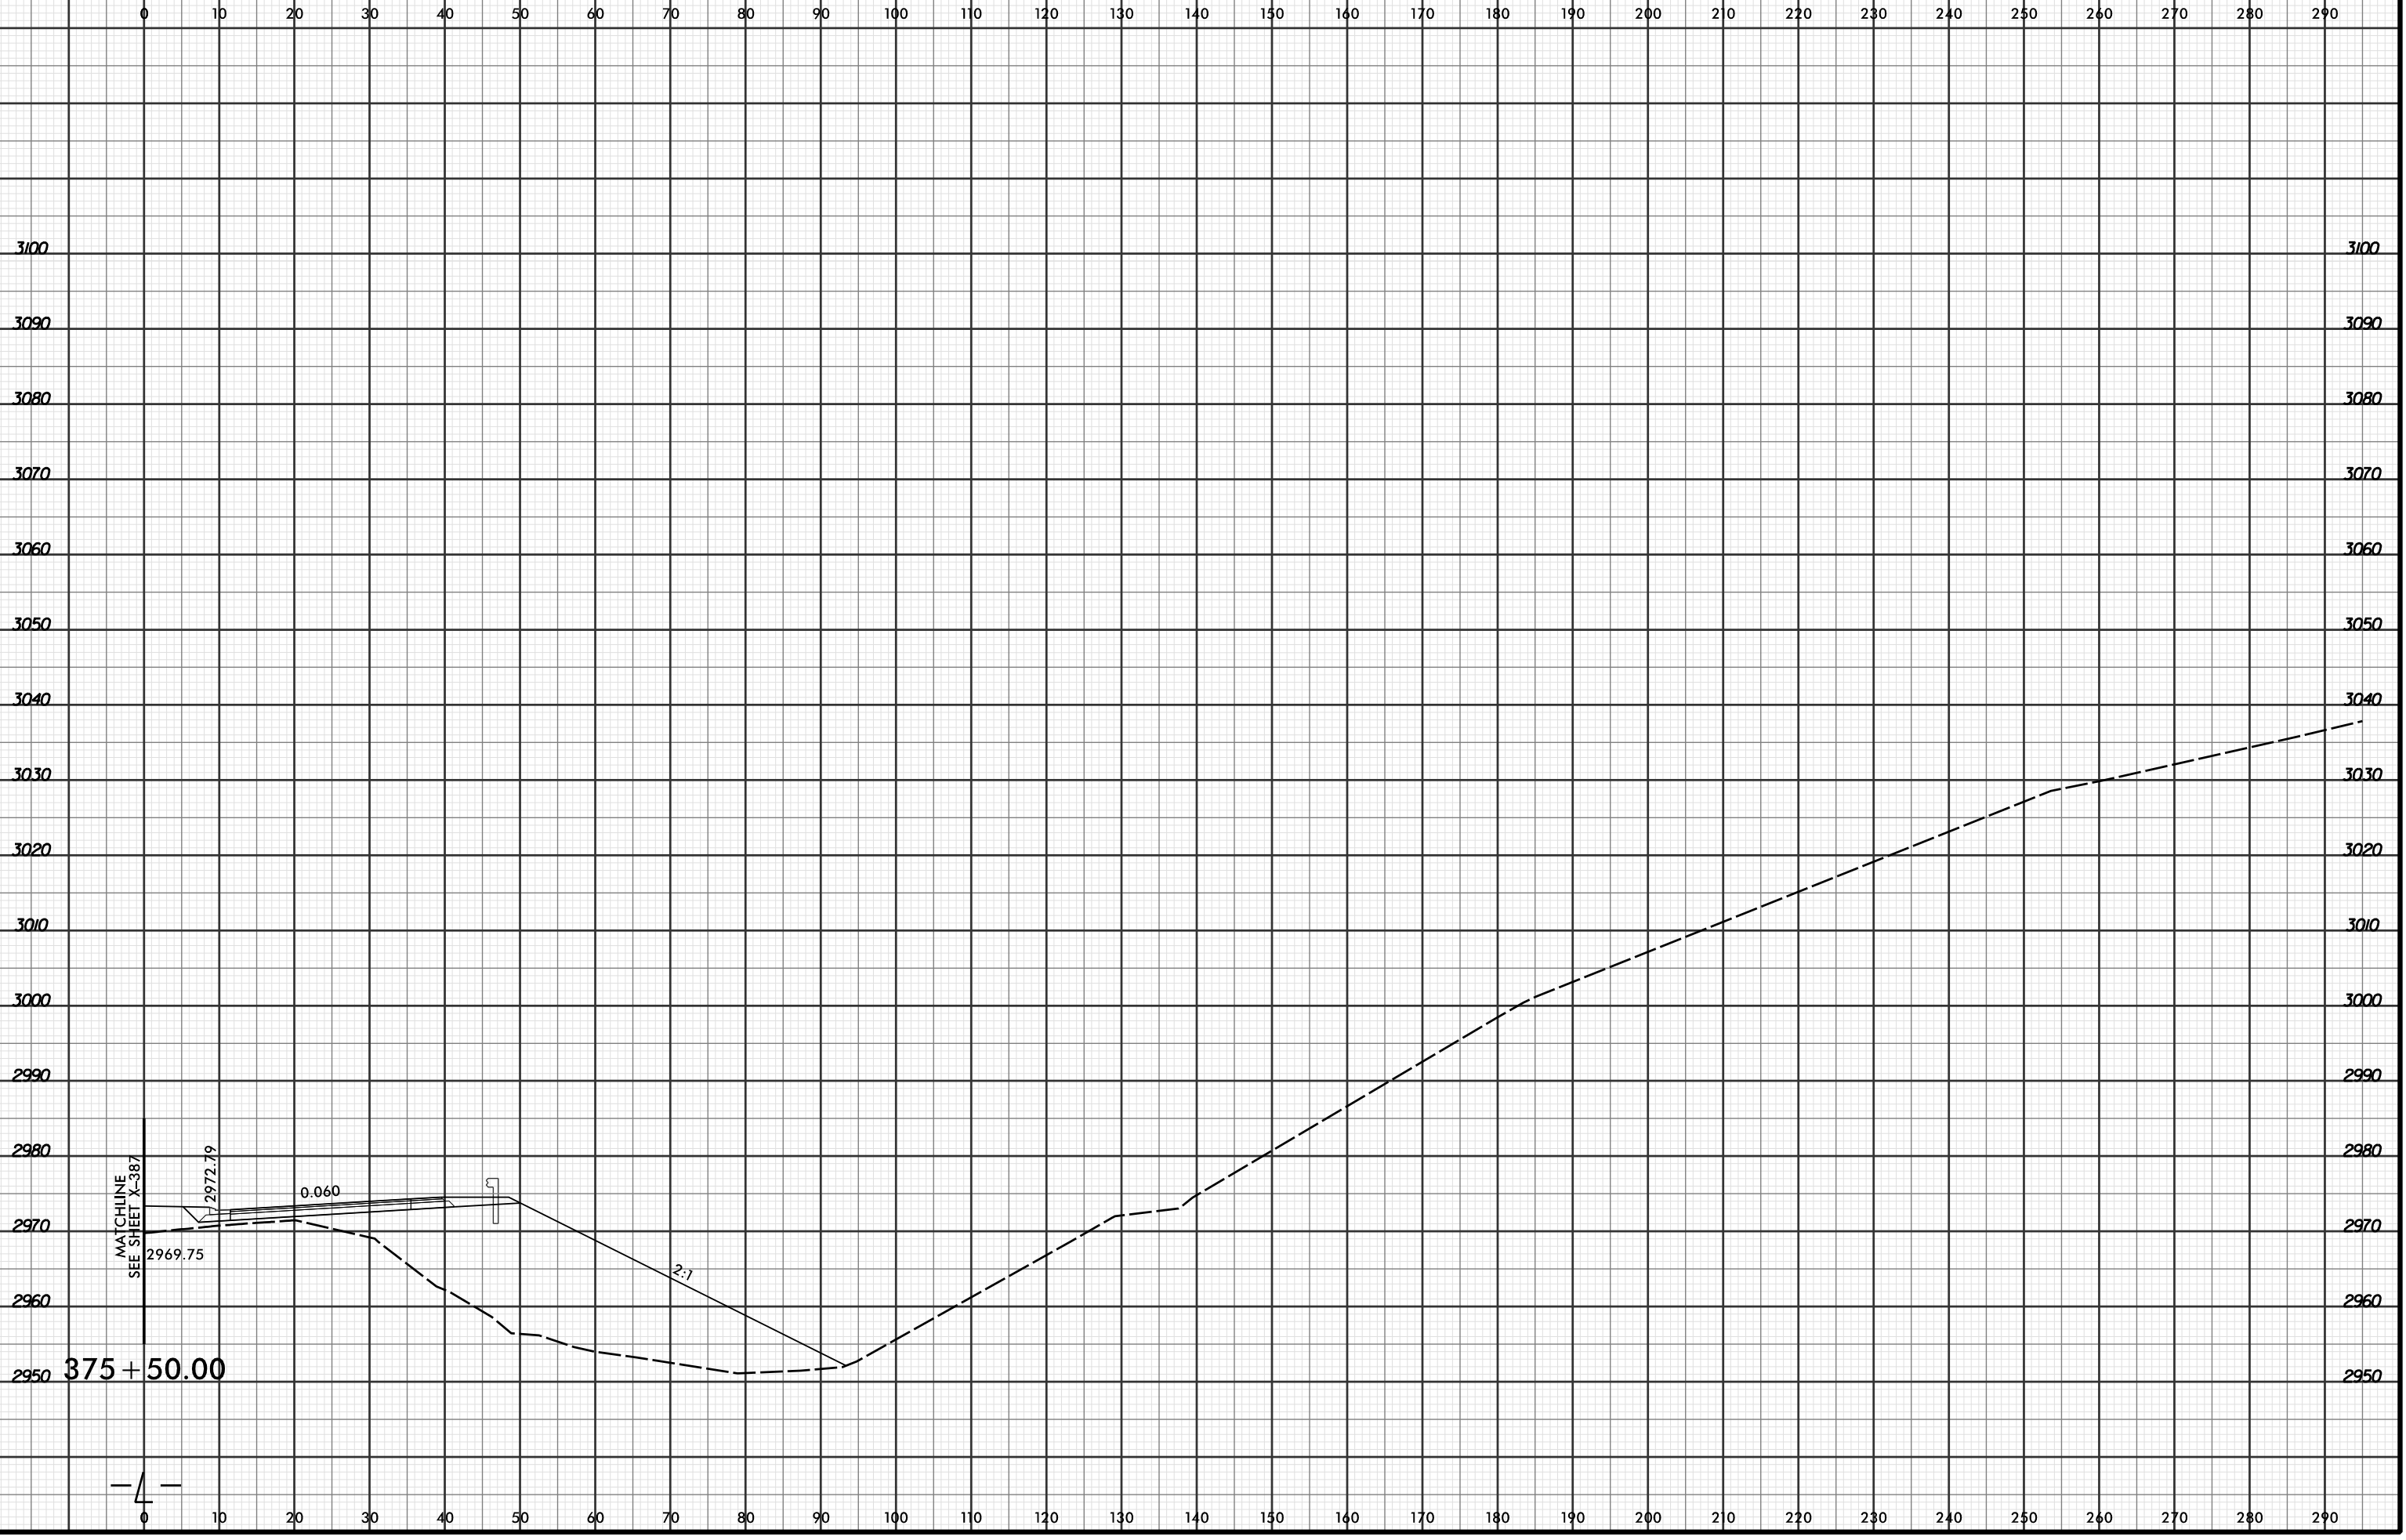

MATCHLINE
SEE SHEET X-387

0.060

2:1

375 + 50.00

4