


8/23/99



| | |
|---------------------|-----------|
| PROJ. REFERENCE NO. | SHEET NO. |
| R-2915C | X-419 |

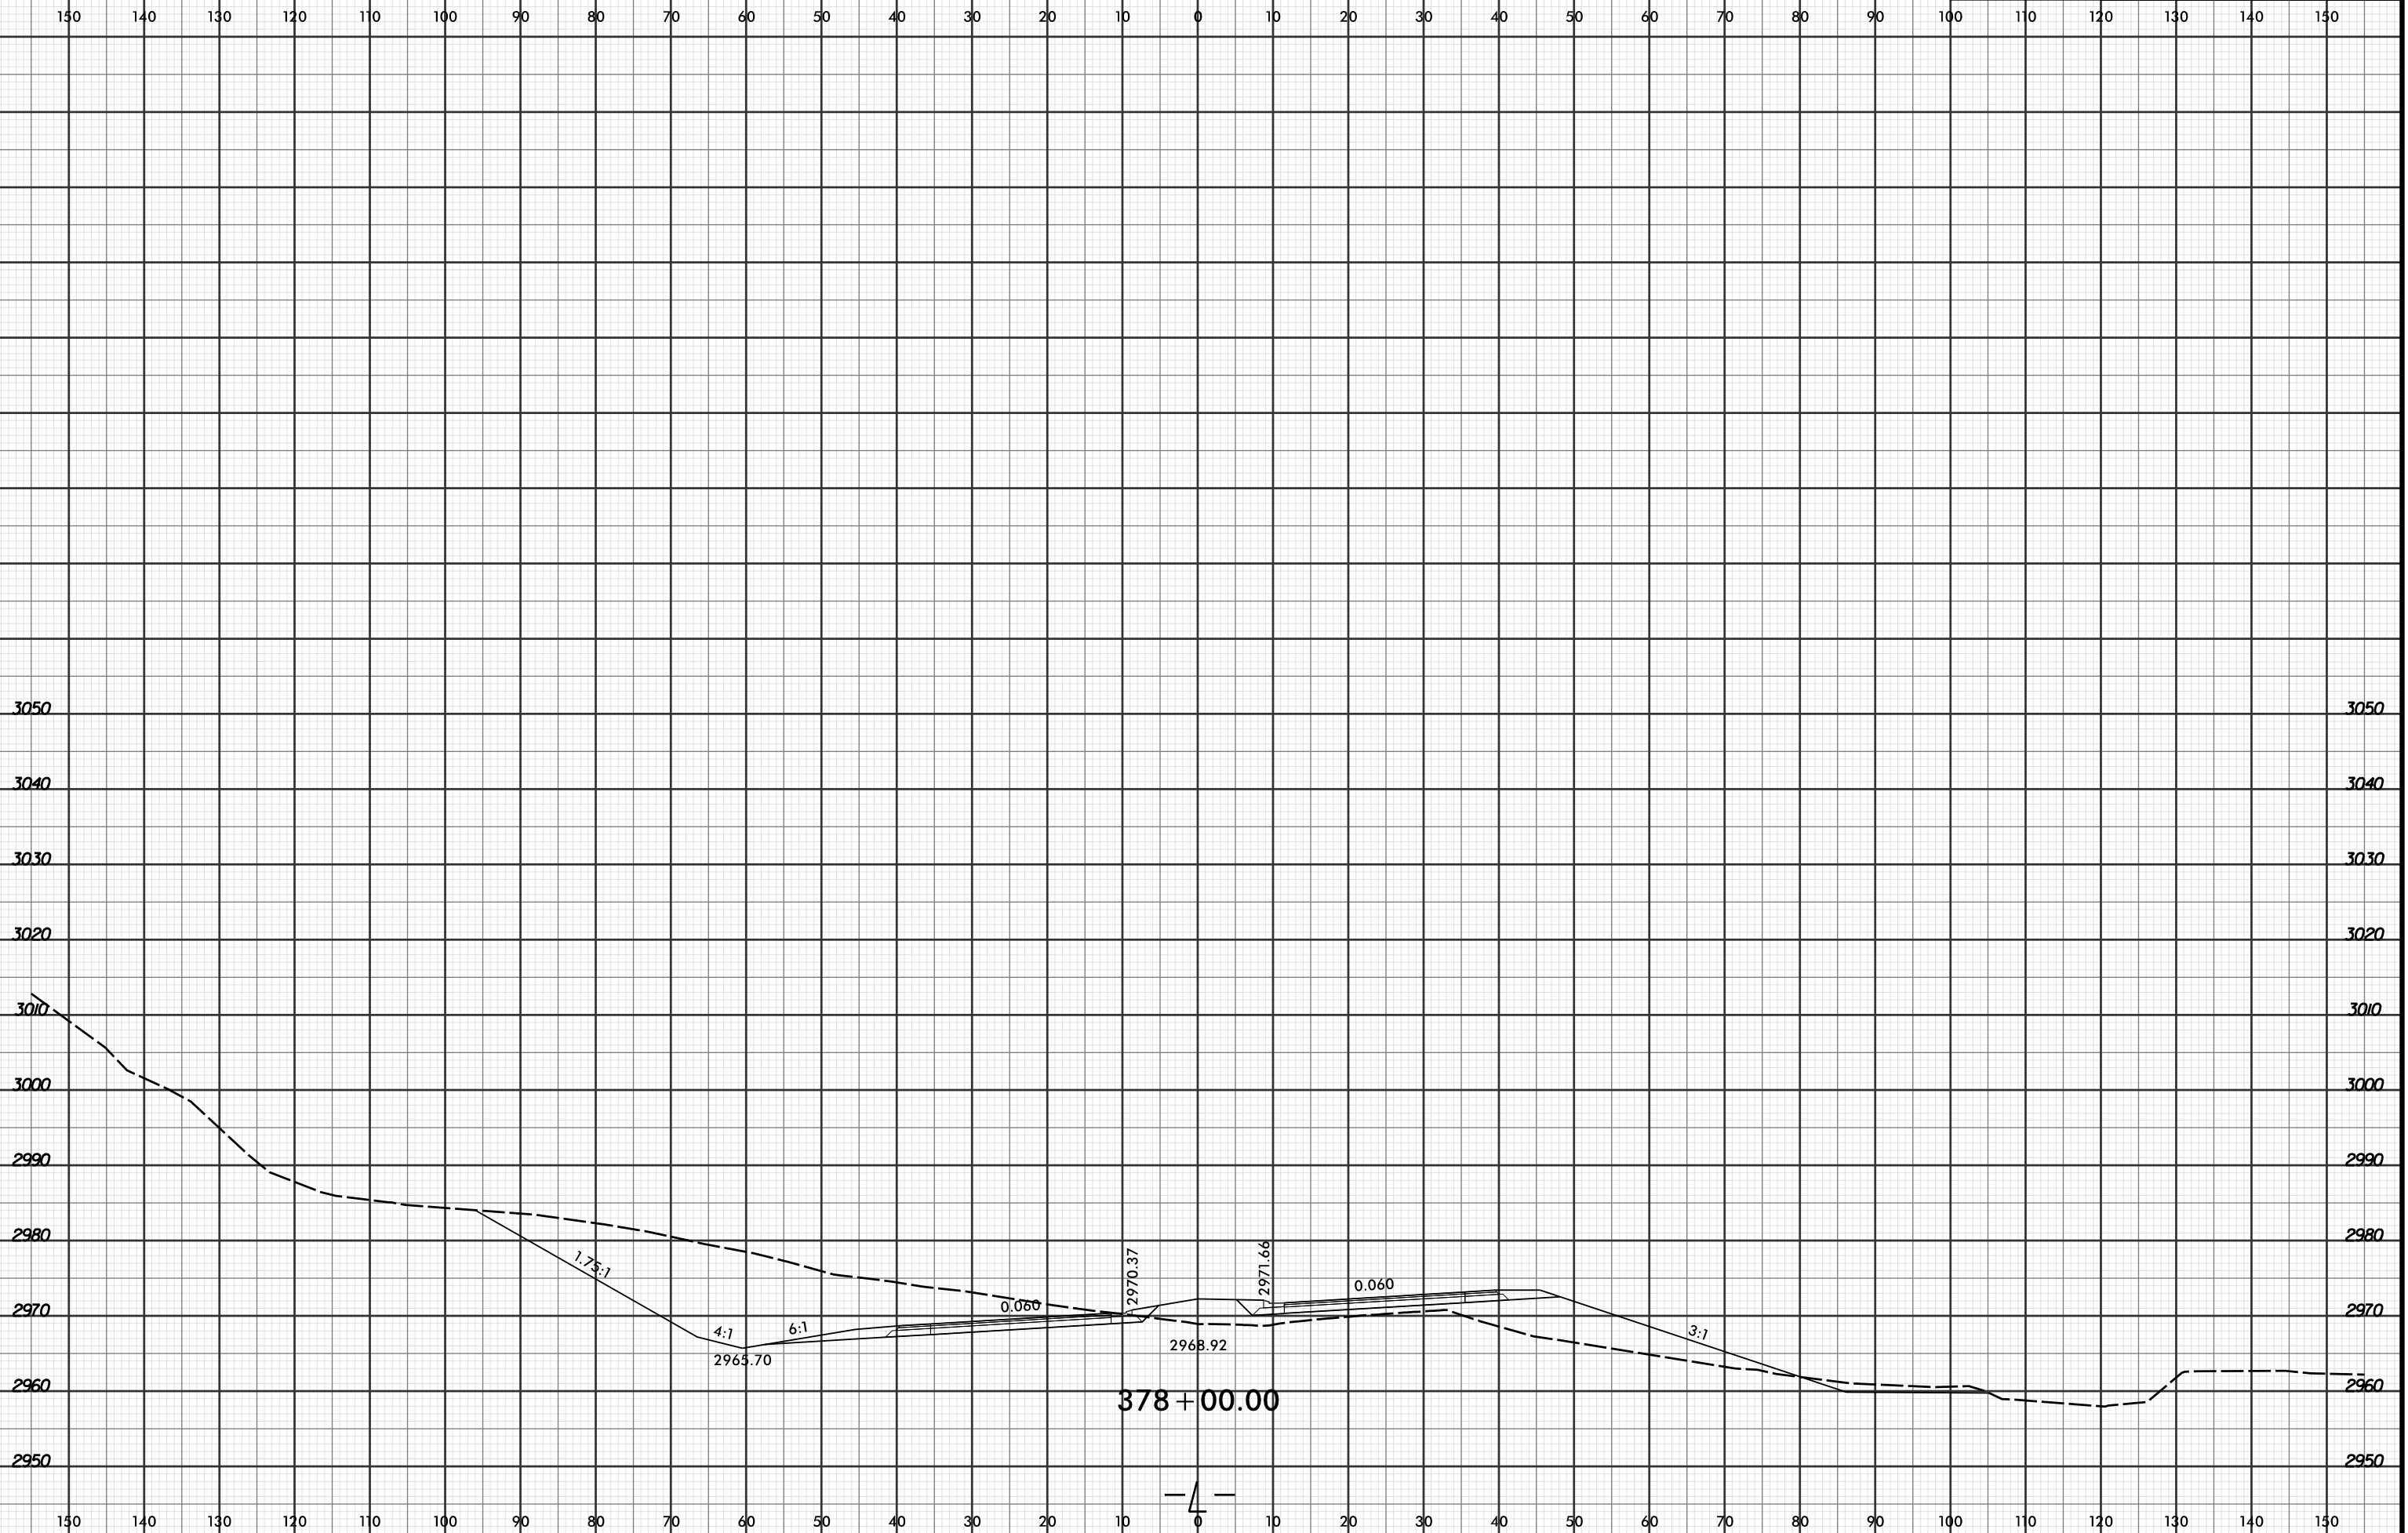

4/19/2016 2:54:22 PM
 R:\Projects\01\SC\XPL\R2915C.rdg_xpl.L.dgn
 LOCHNER

