



8/23/99

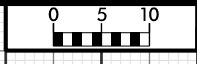

PROJ. REFERENCE NO.	SHEET NO.
R-2915C	X-422

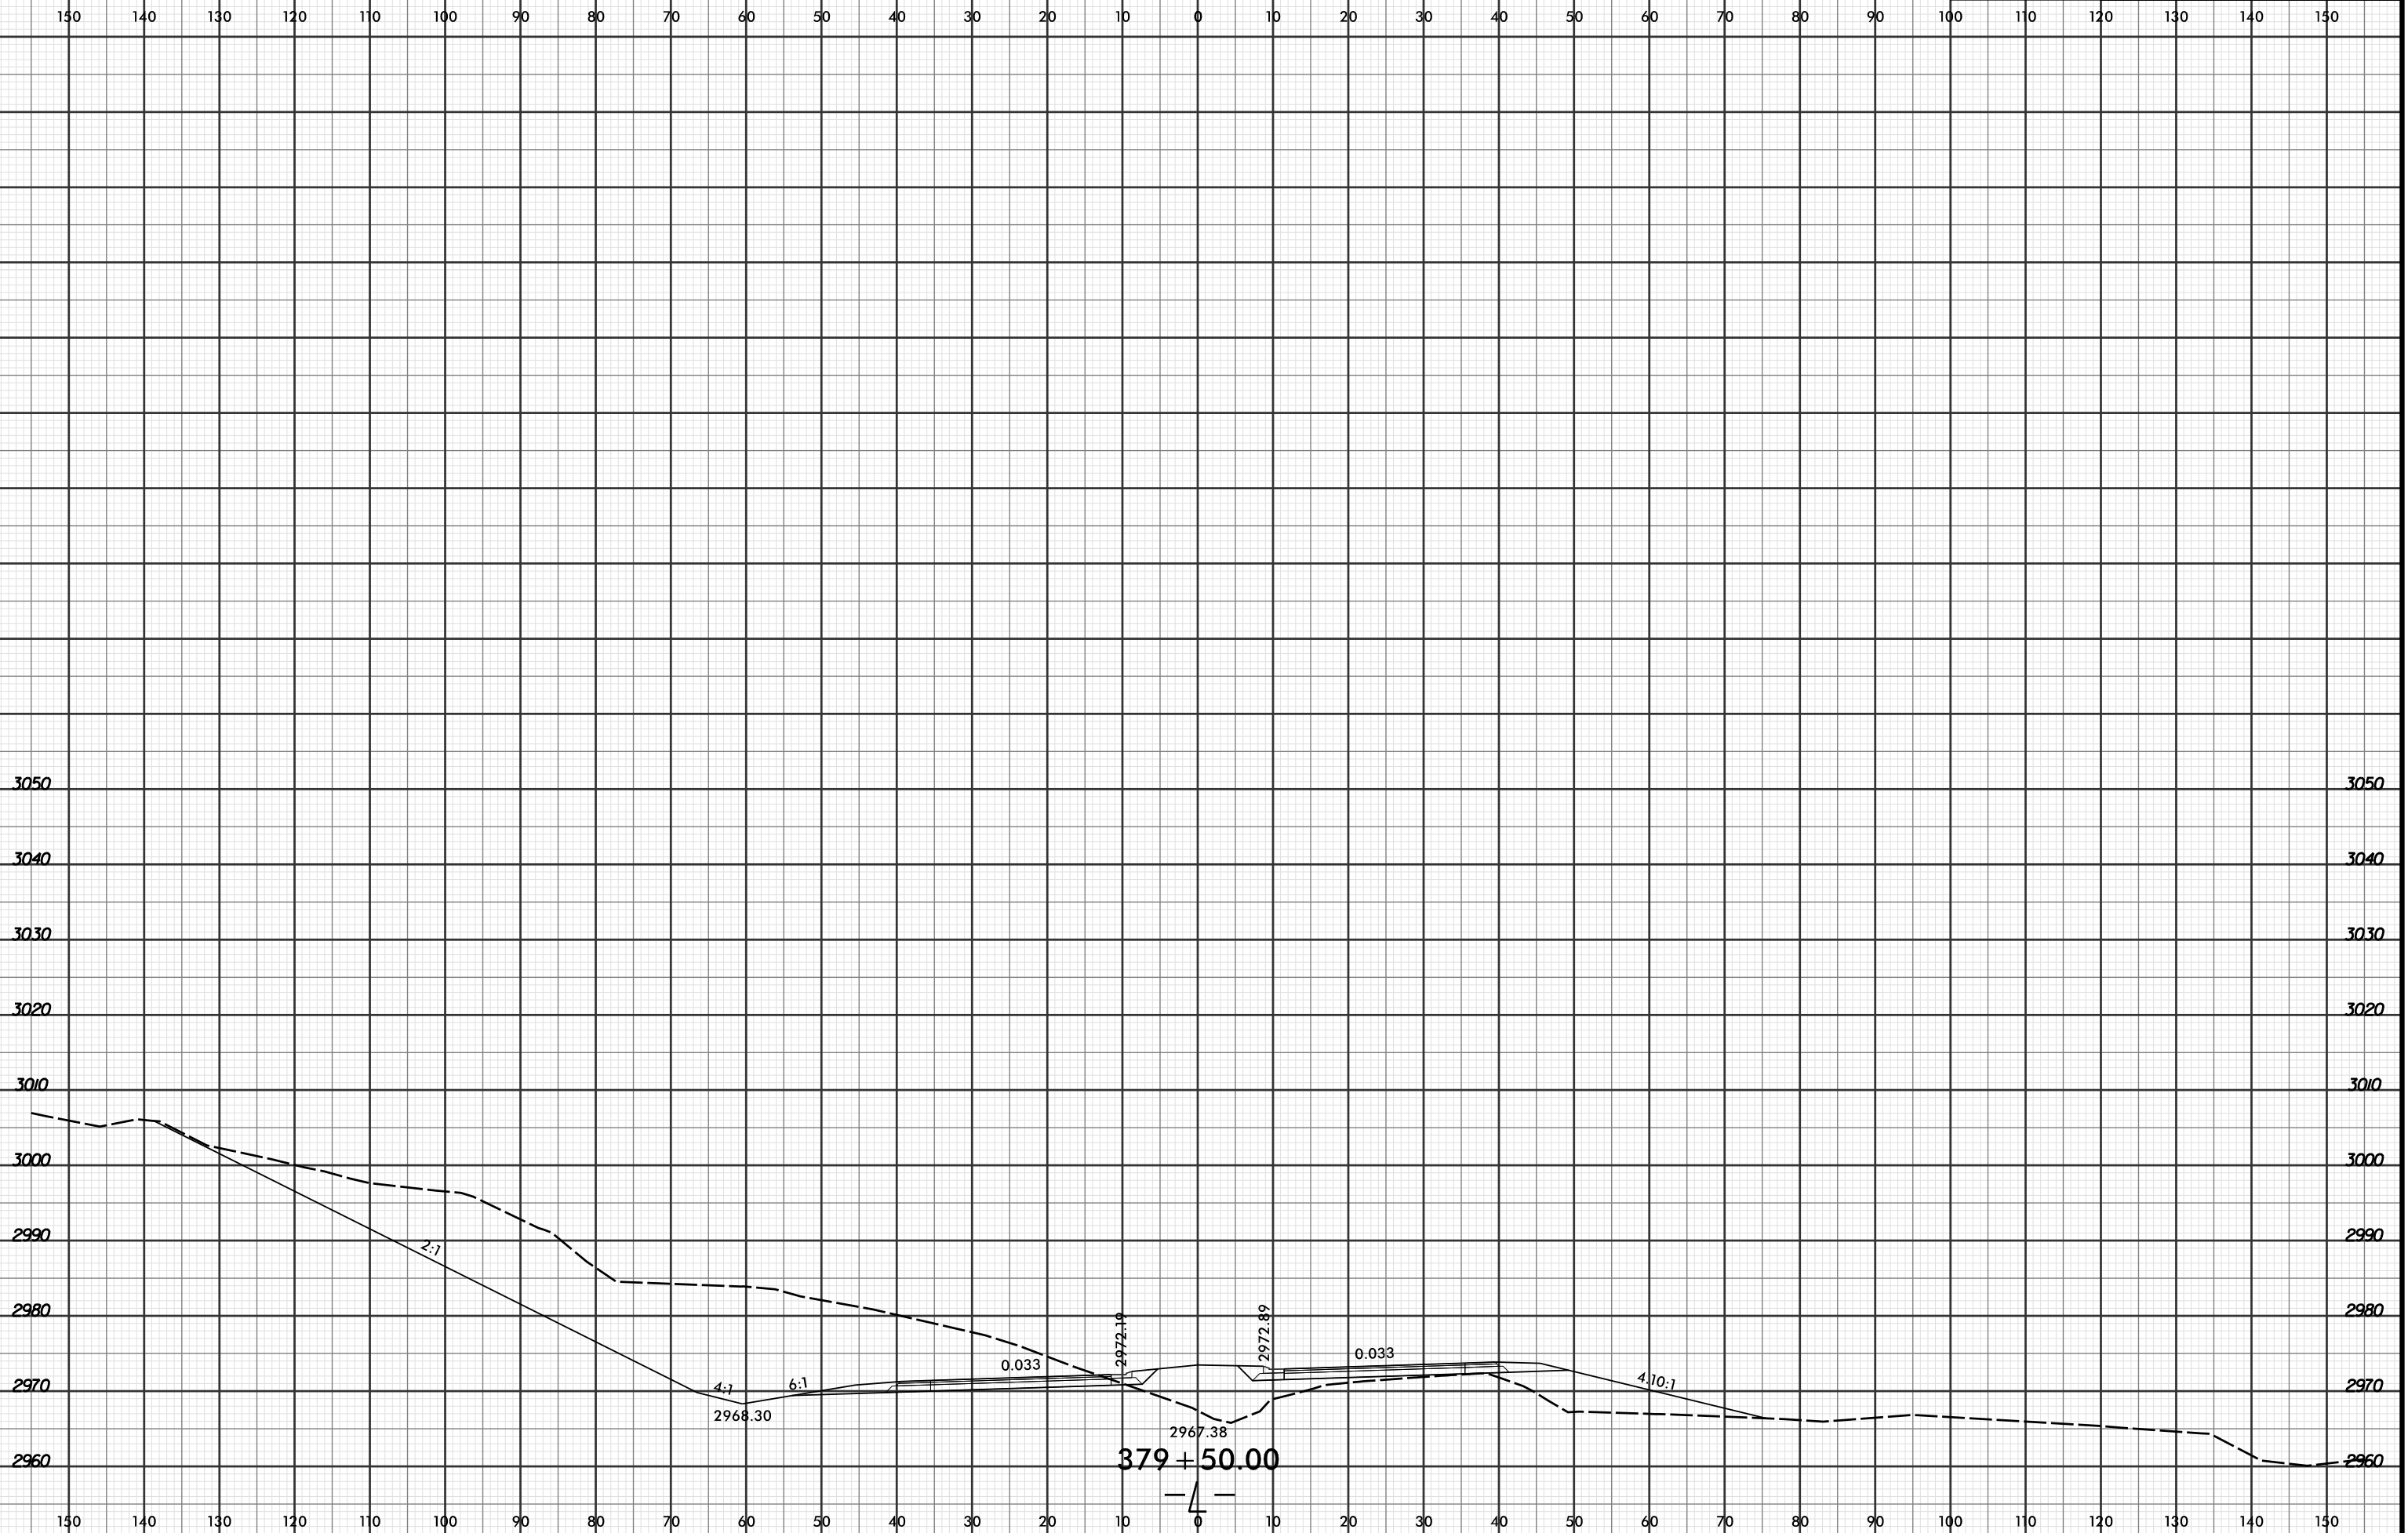

4/19/2016 2:54:23 PM
 R:\Projects\2915C\XPL\2915C_r.dwg_xpl.L...dgn
 LOCHNER