


8/23/99

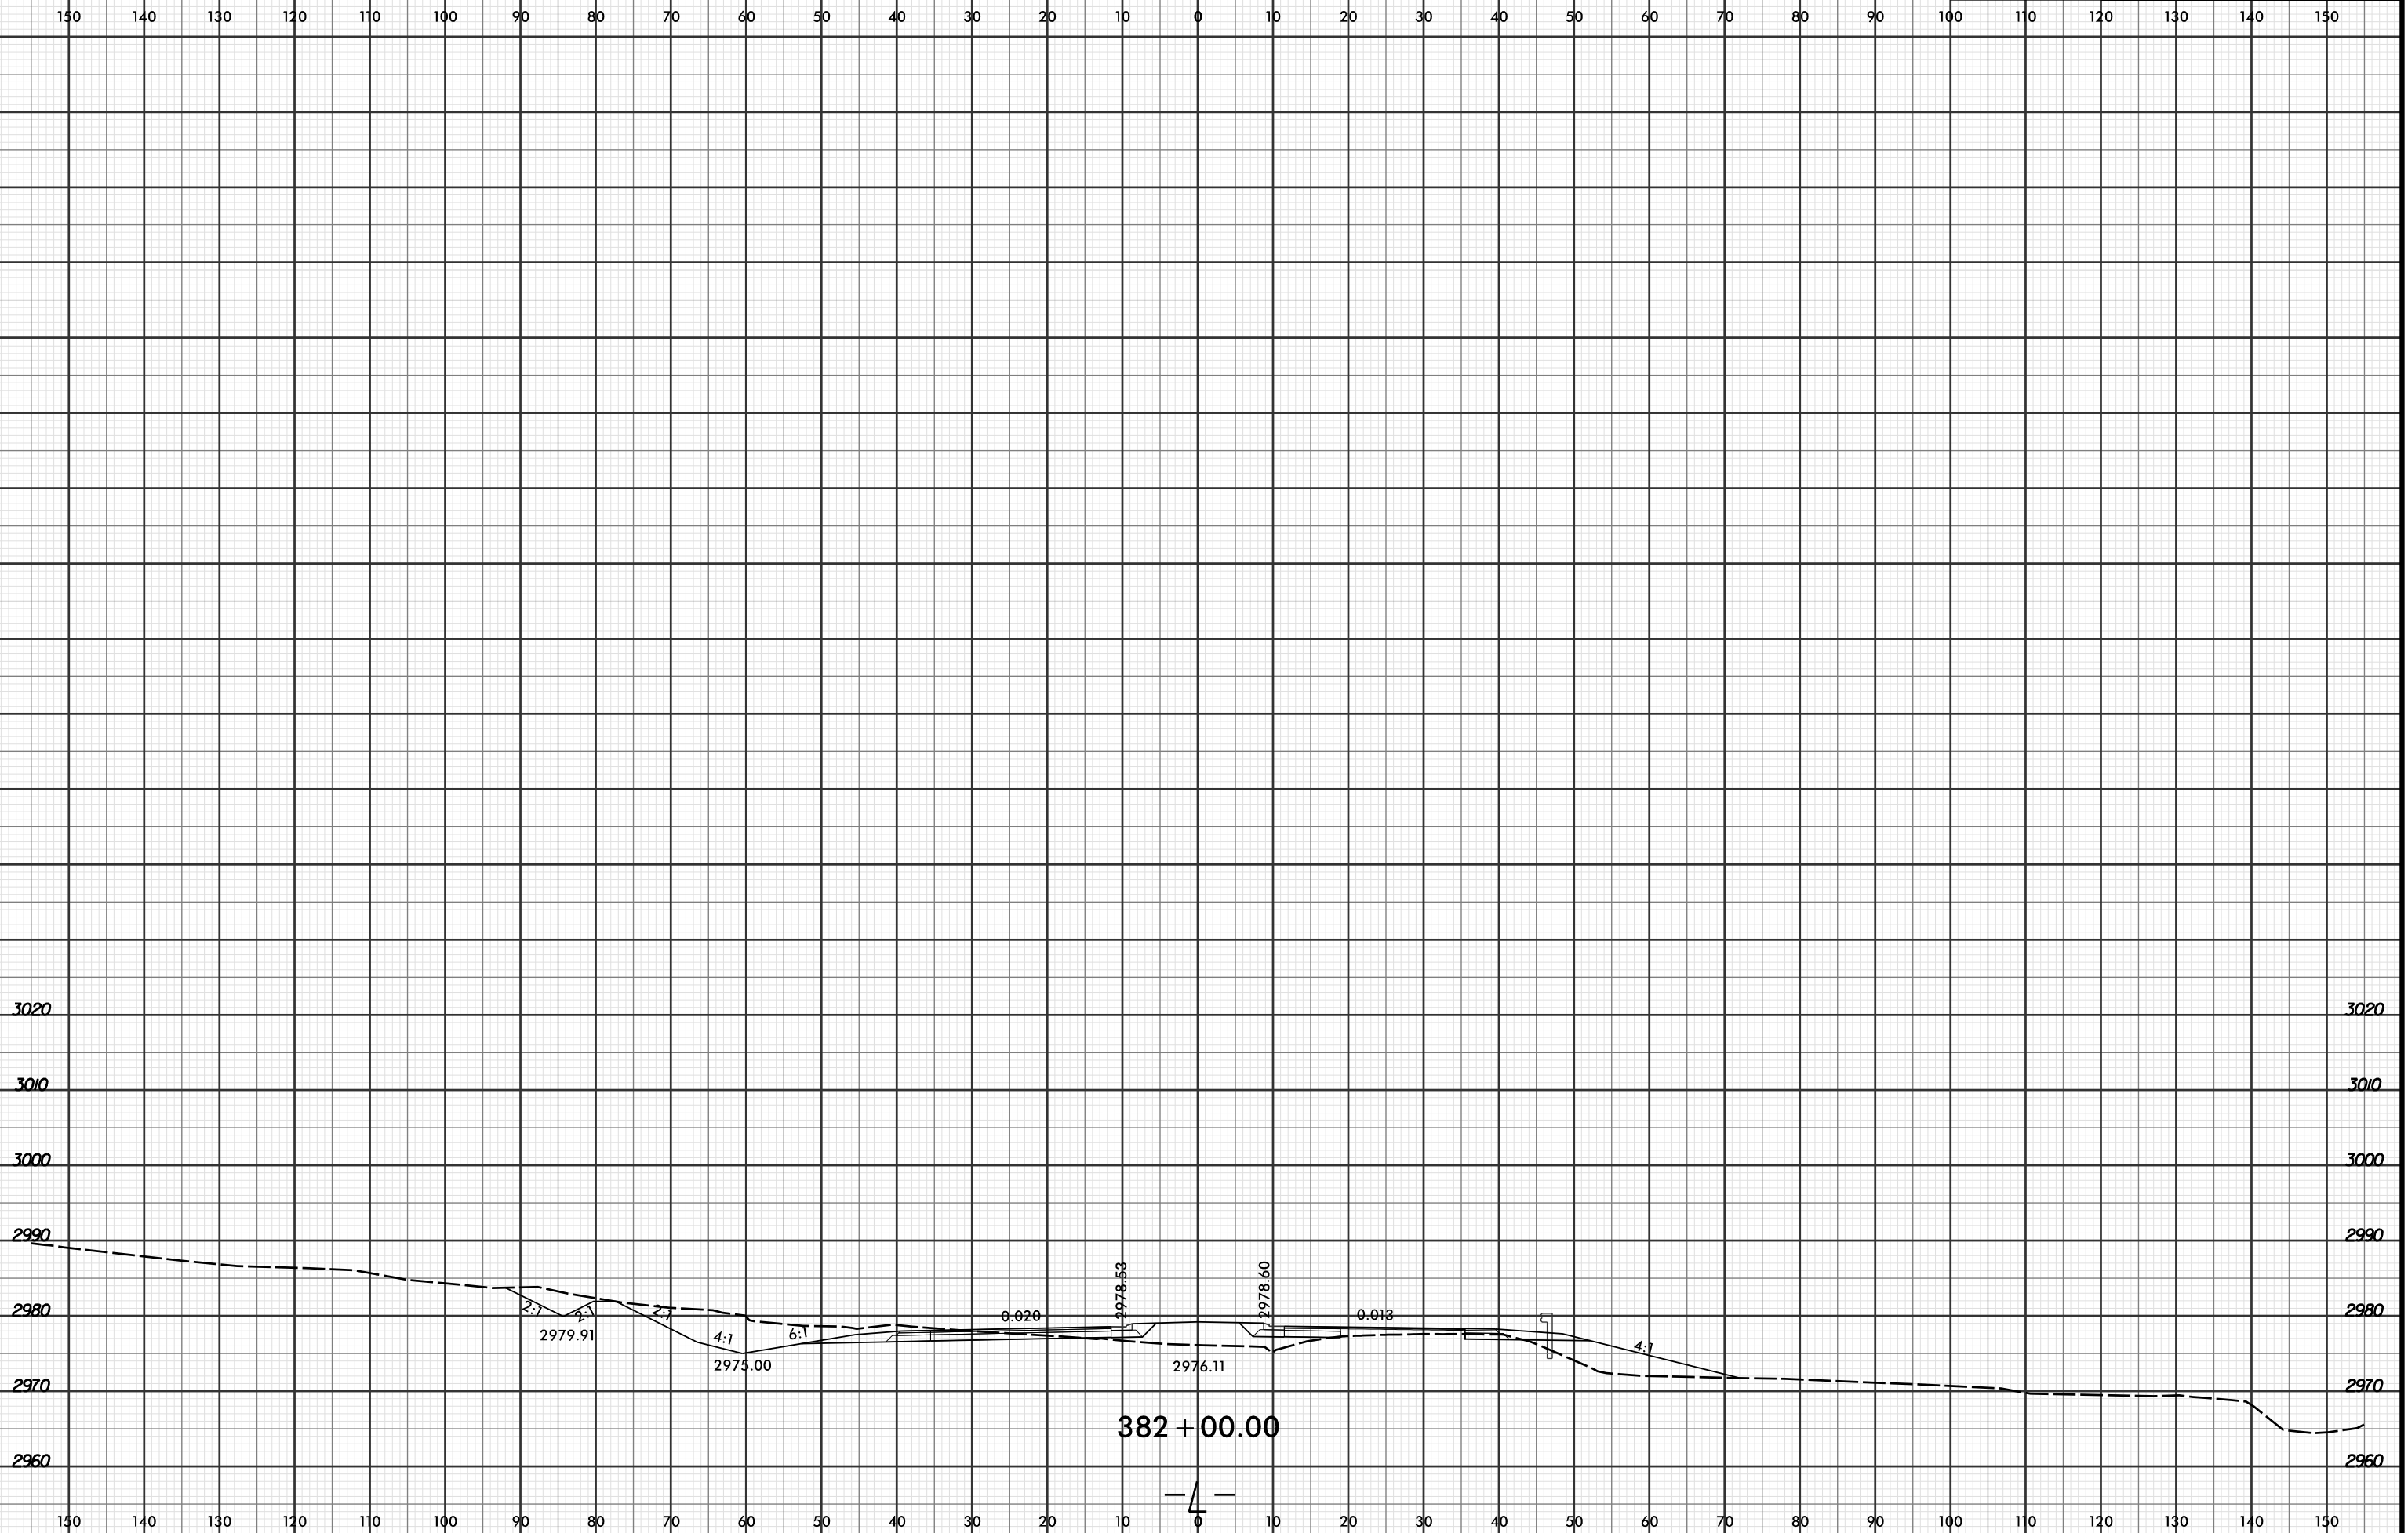

PROJ. REFERENCE NO.	SHEET NO.
R-2915C	X-425



4/19/2016 2:54:25 PM
 R:\PROJECTS\2915C\XPL\R2915C.rdg_xpl.L...dgn
 LOCHNER