



8/23/99

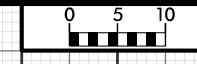

| | |
|---------------------|-----------|
| PROJ. REFERENCE NO. | SHEET NO. |
| R-2915C | X-426 |

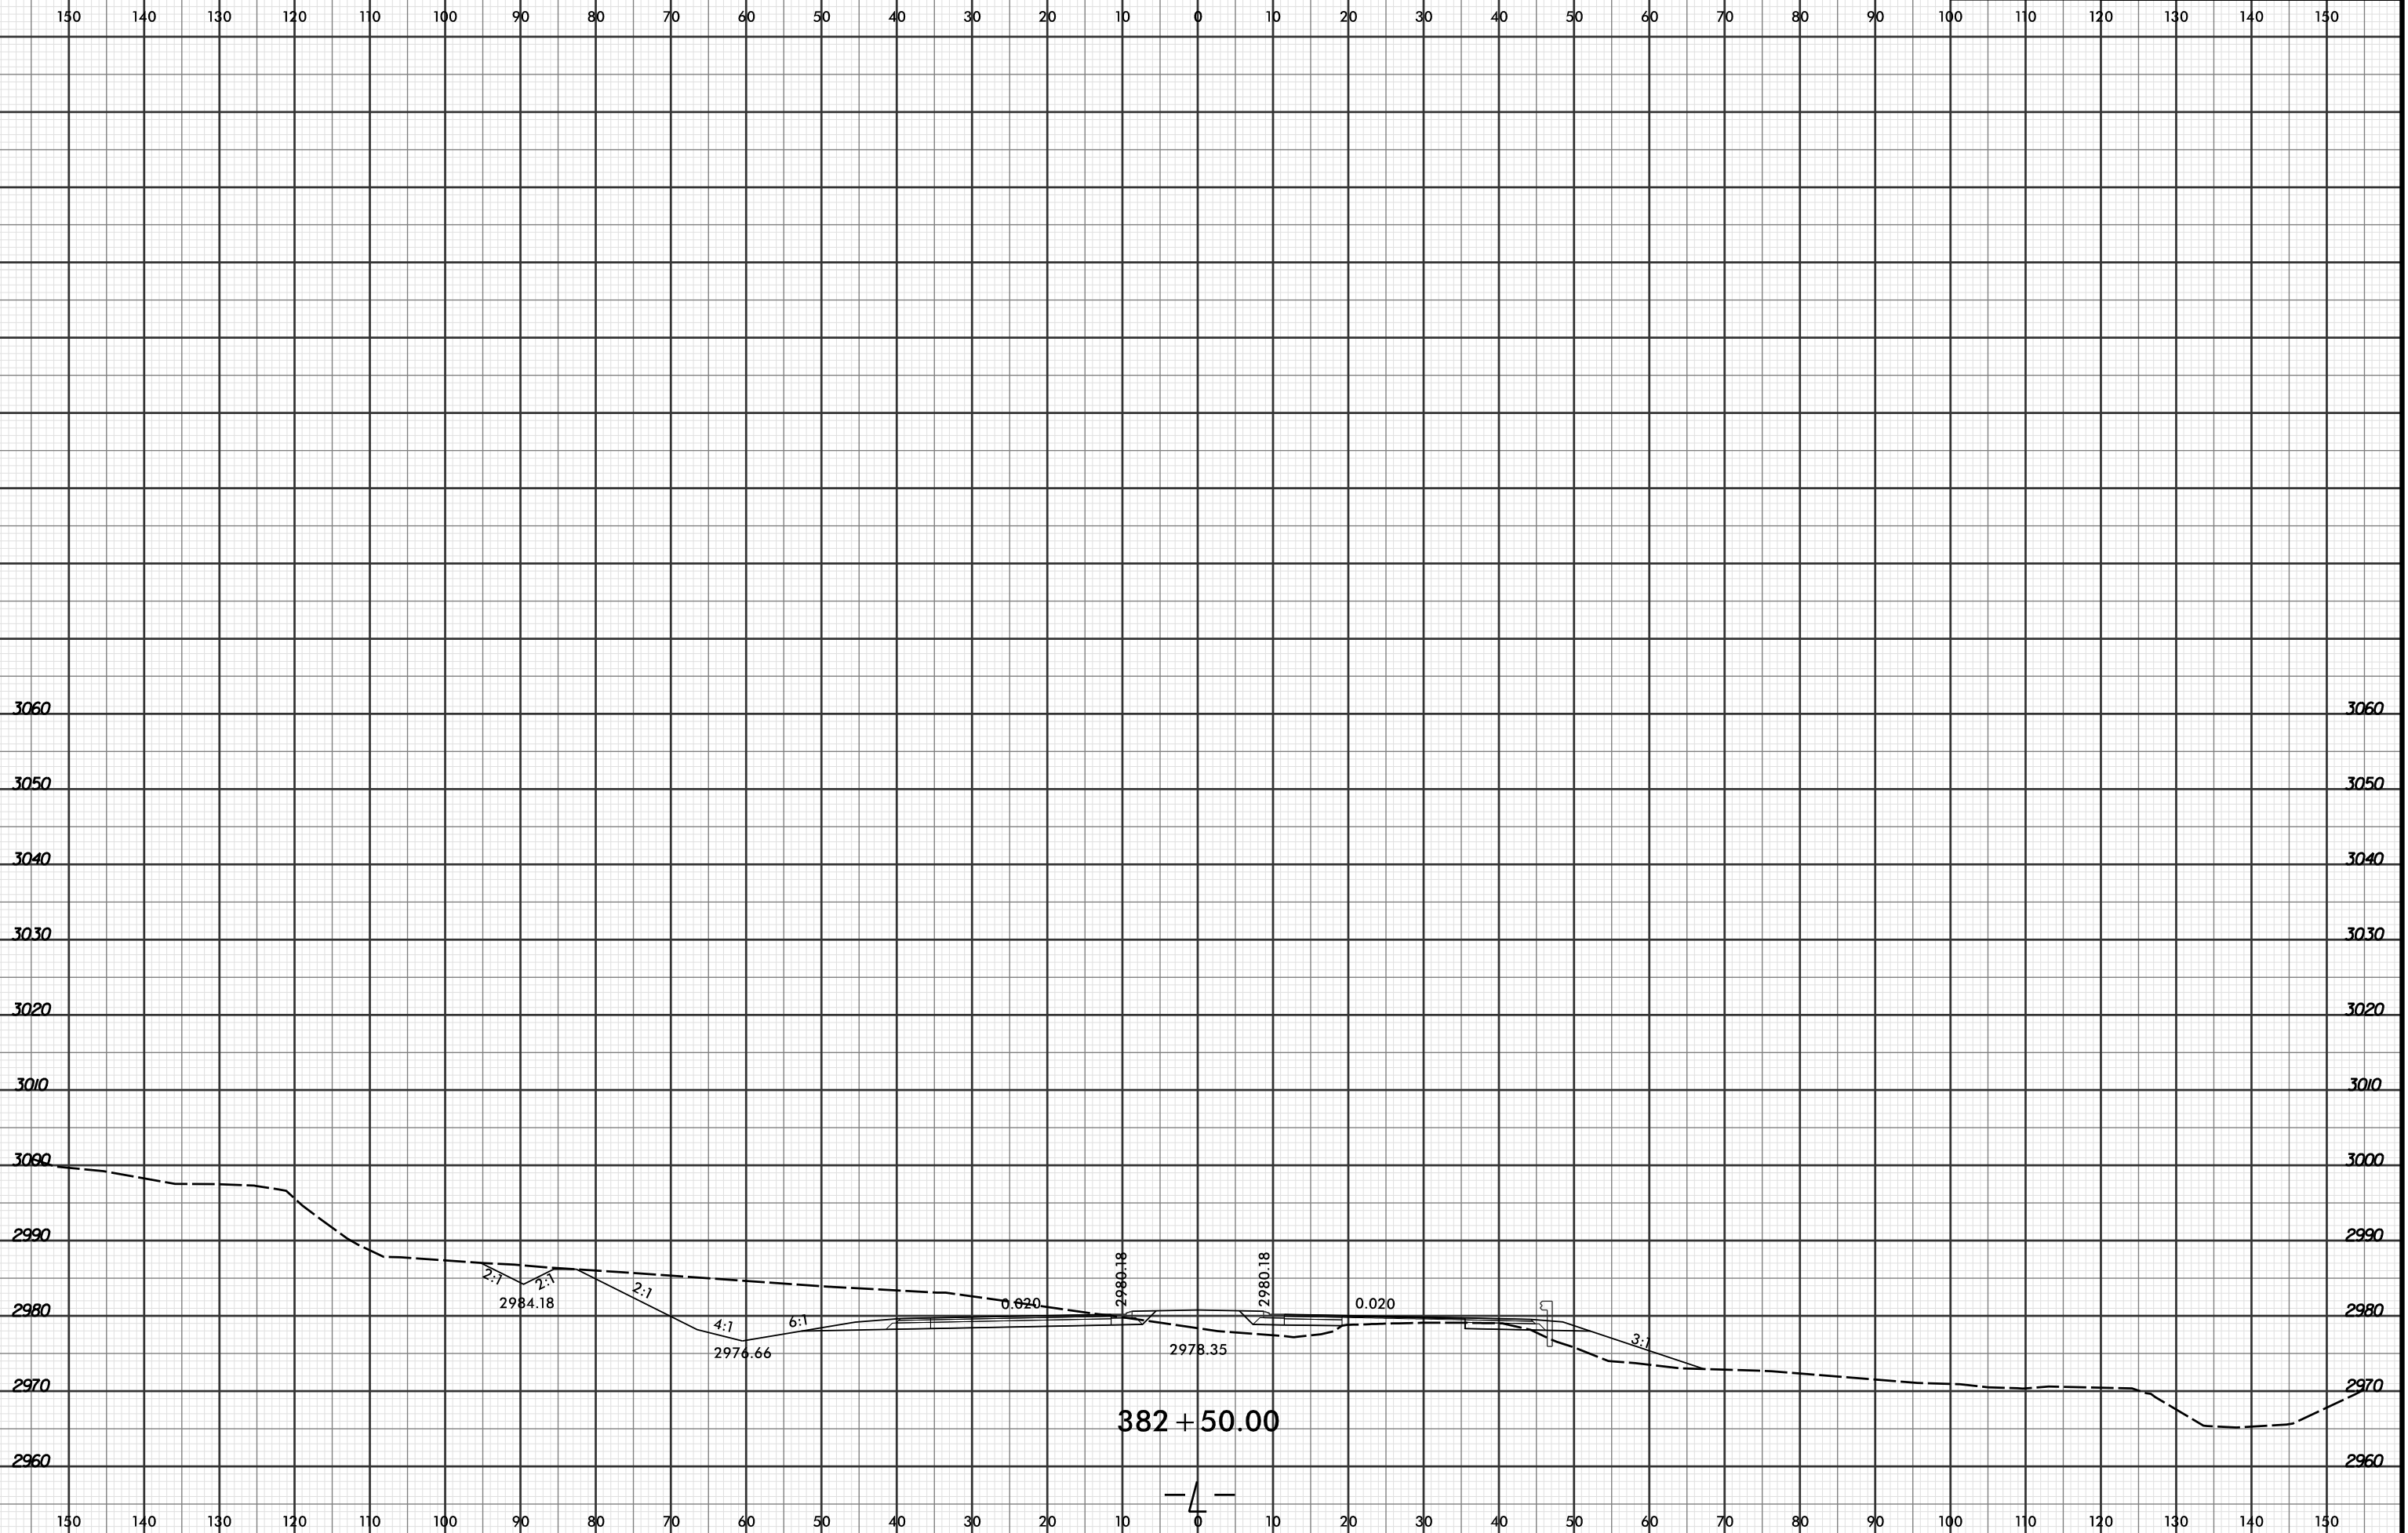

2.7
2984.18
2.7

2.7

4:1
2976.66

6:1

0.020

2980.18

2980.18

0.020

3:1

382 + 50.00

— 4 —

4/19/2016 2:54:26 PM
R:\Projects\01\2915C\XPL\2915C_r.dwg_xpl.L...dgn
LOCHNER