


8/23/99



PROJ. REFERENCE NO. R-2915C	SHEET NO. X-431
--------------------------------	--------------------

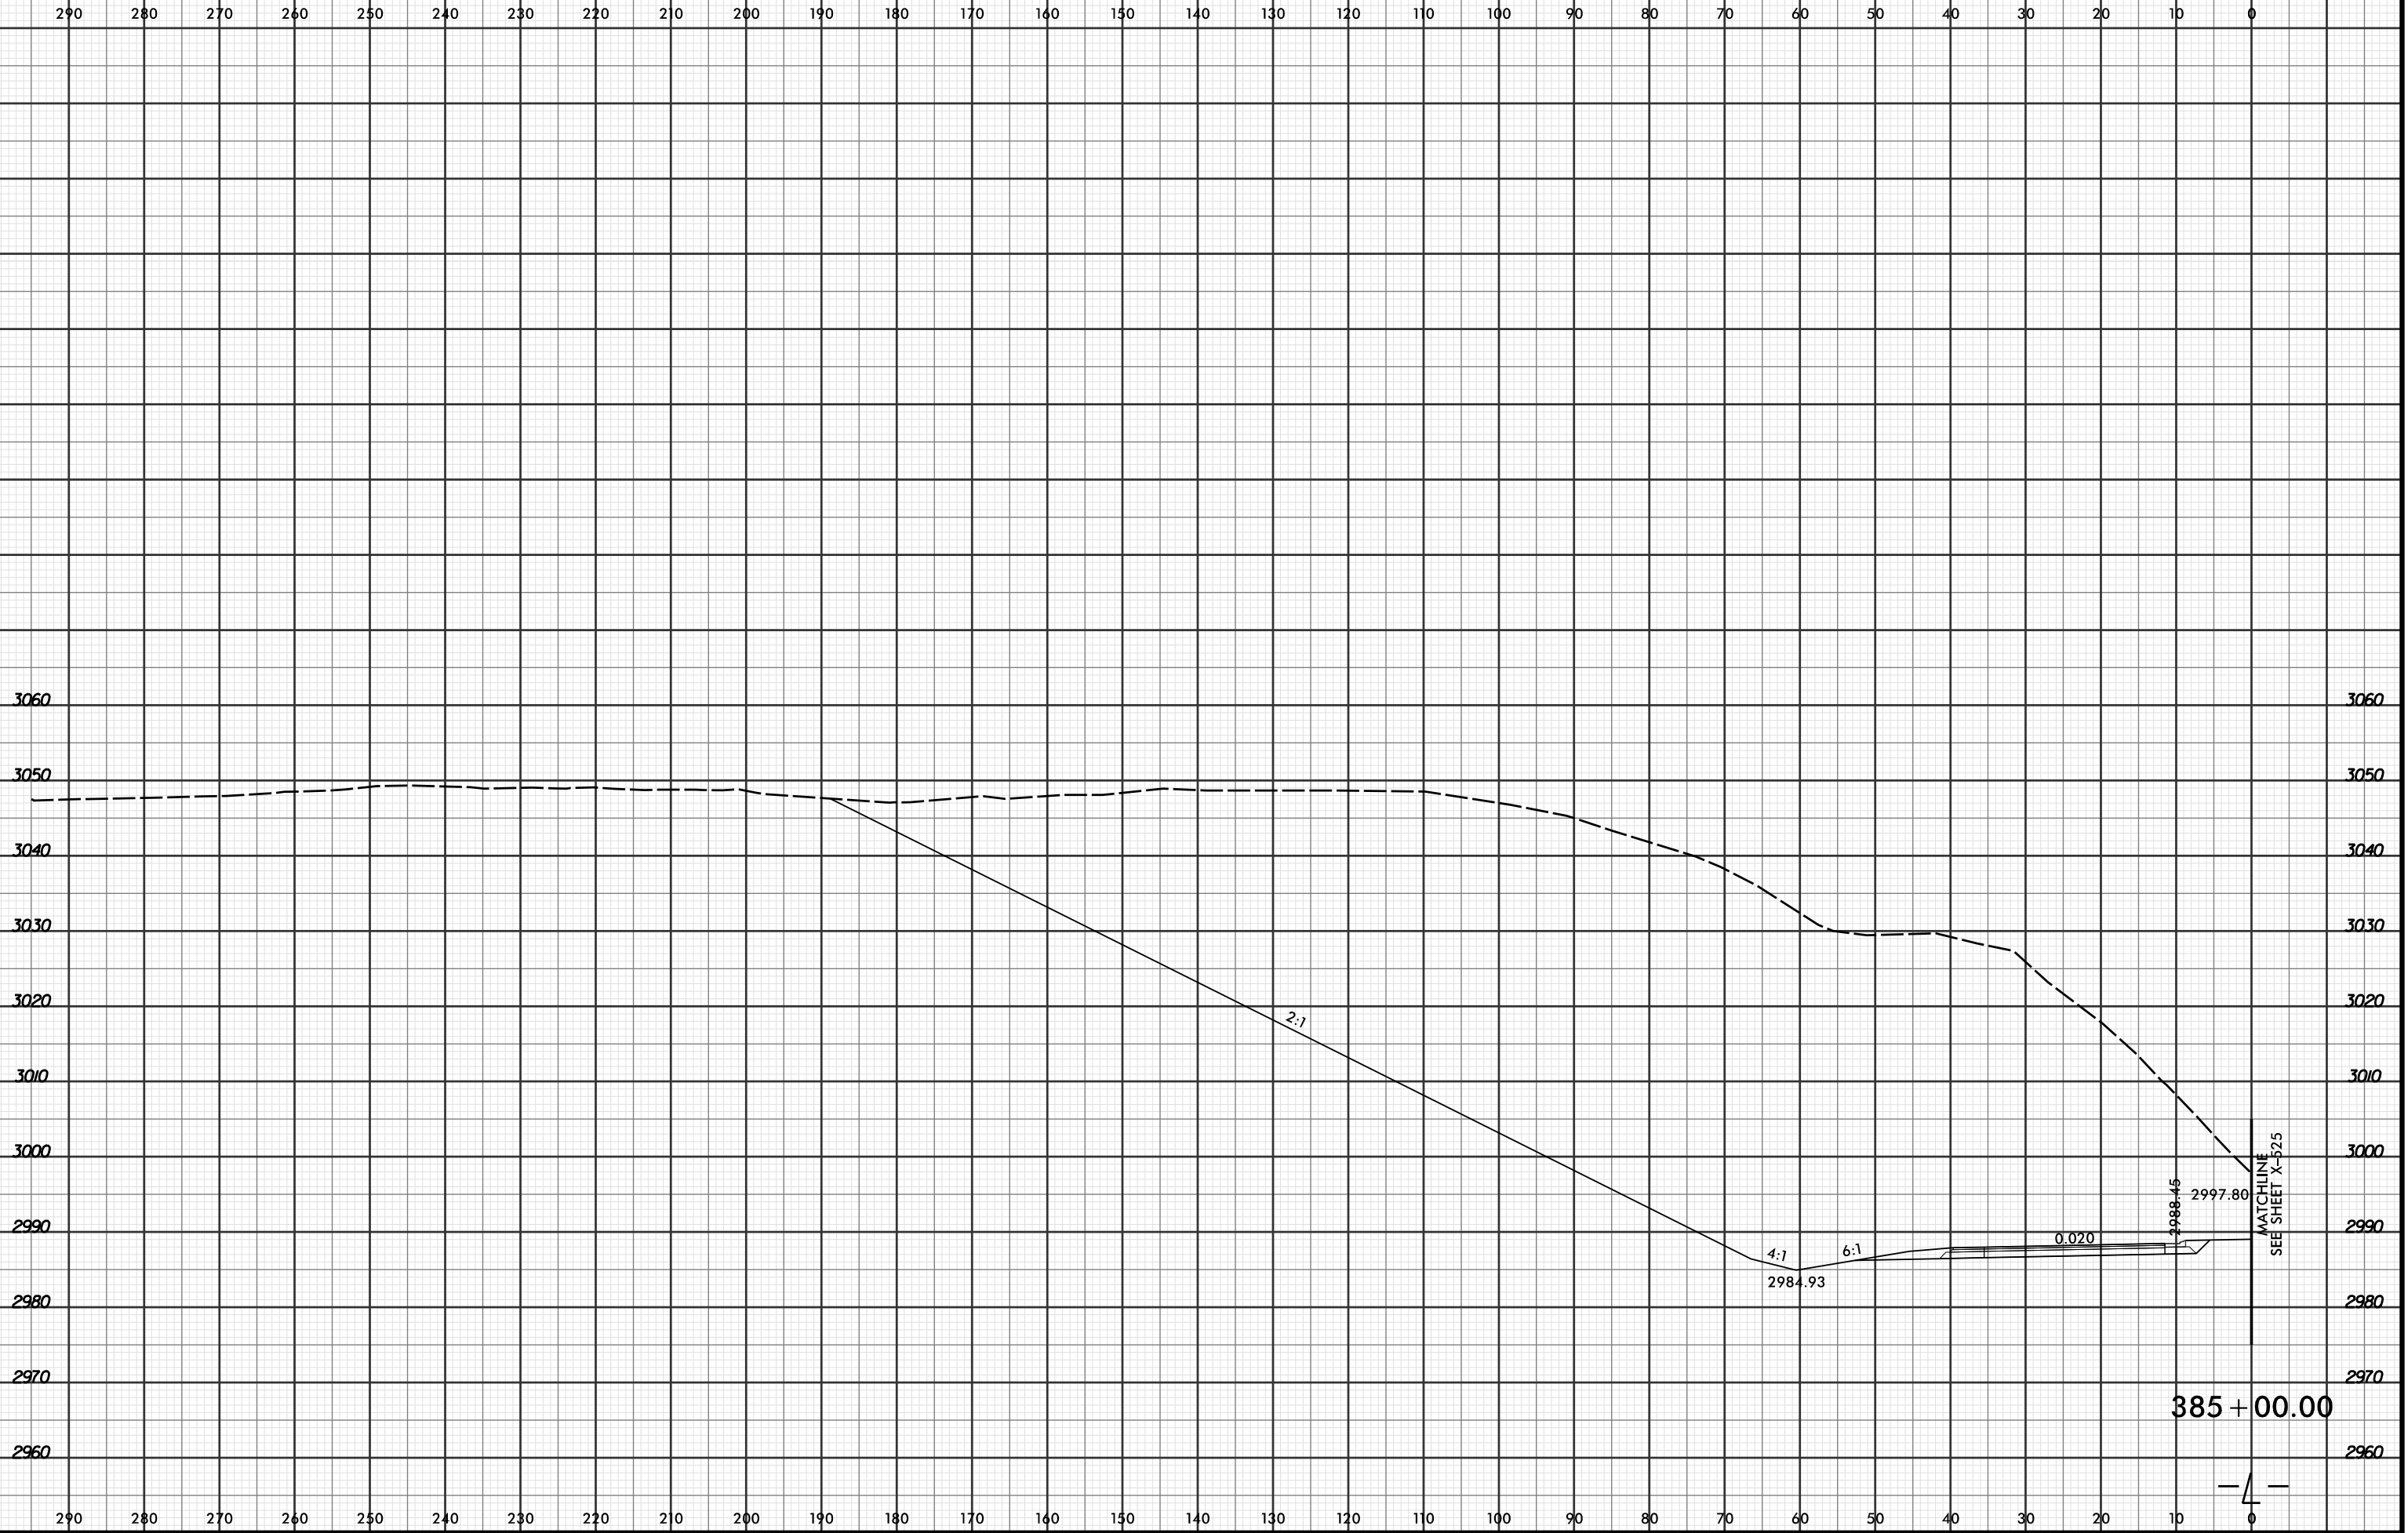

4/19/2016 2:54:28 PM
 R:\PROJECTS\2915C.XPL\R2915C_r.dwg_xpl.L...dgn
 LOCKNER

