


8/23/99



| | |
|--------------------------------|--------------------|
| PROJ. REFERENCE NO. R-2915C | SHEET NO. X-441 |
|--------------------------------|--------------------|

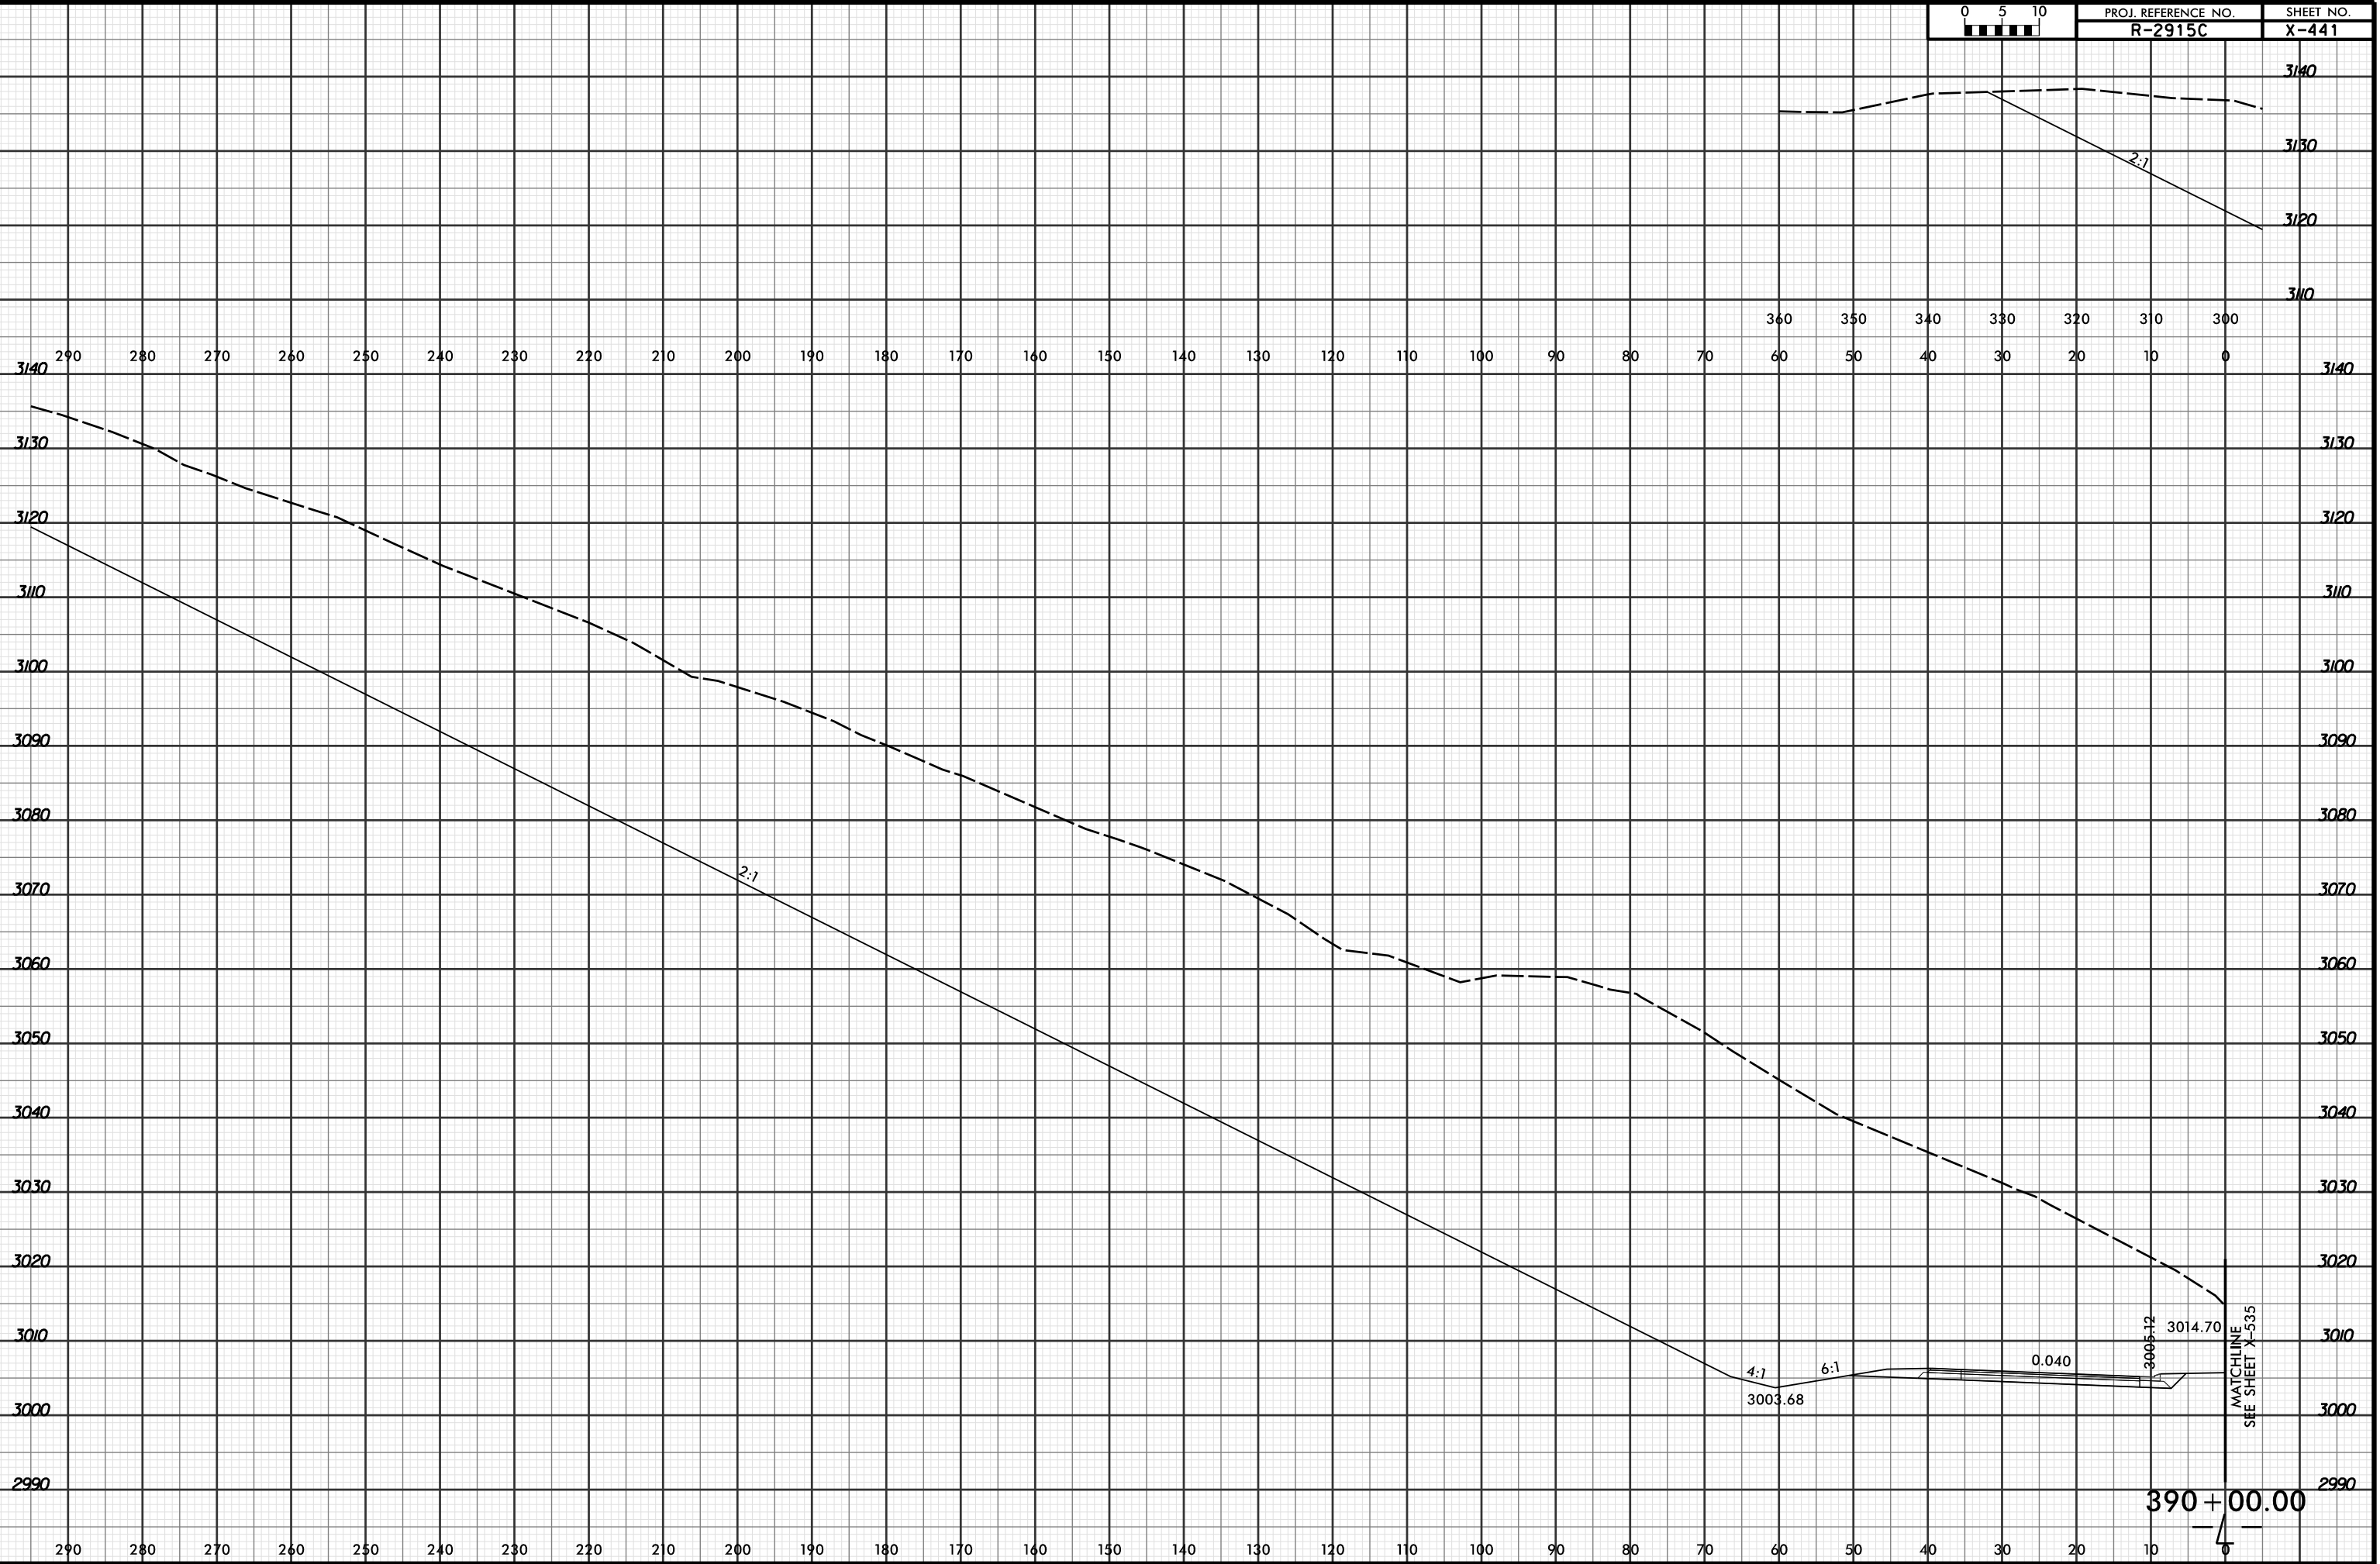

4/19/2016 2:54:34 PM
R:\PROJECTS\2915C\XPL\R2915C_r.dwg_xpl...dgn
LÖCHNER

MATCHLINE
SEE SHEET X-635

390+00.00