


8/23/99



PROJ. REFERENCE NO.	SHEET NO.
R-2915C	X-449

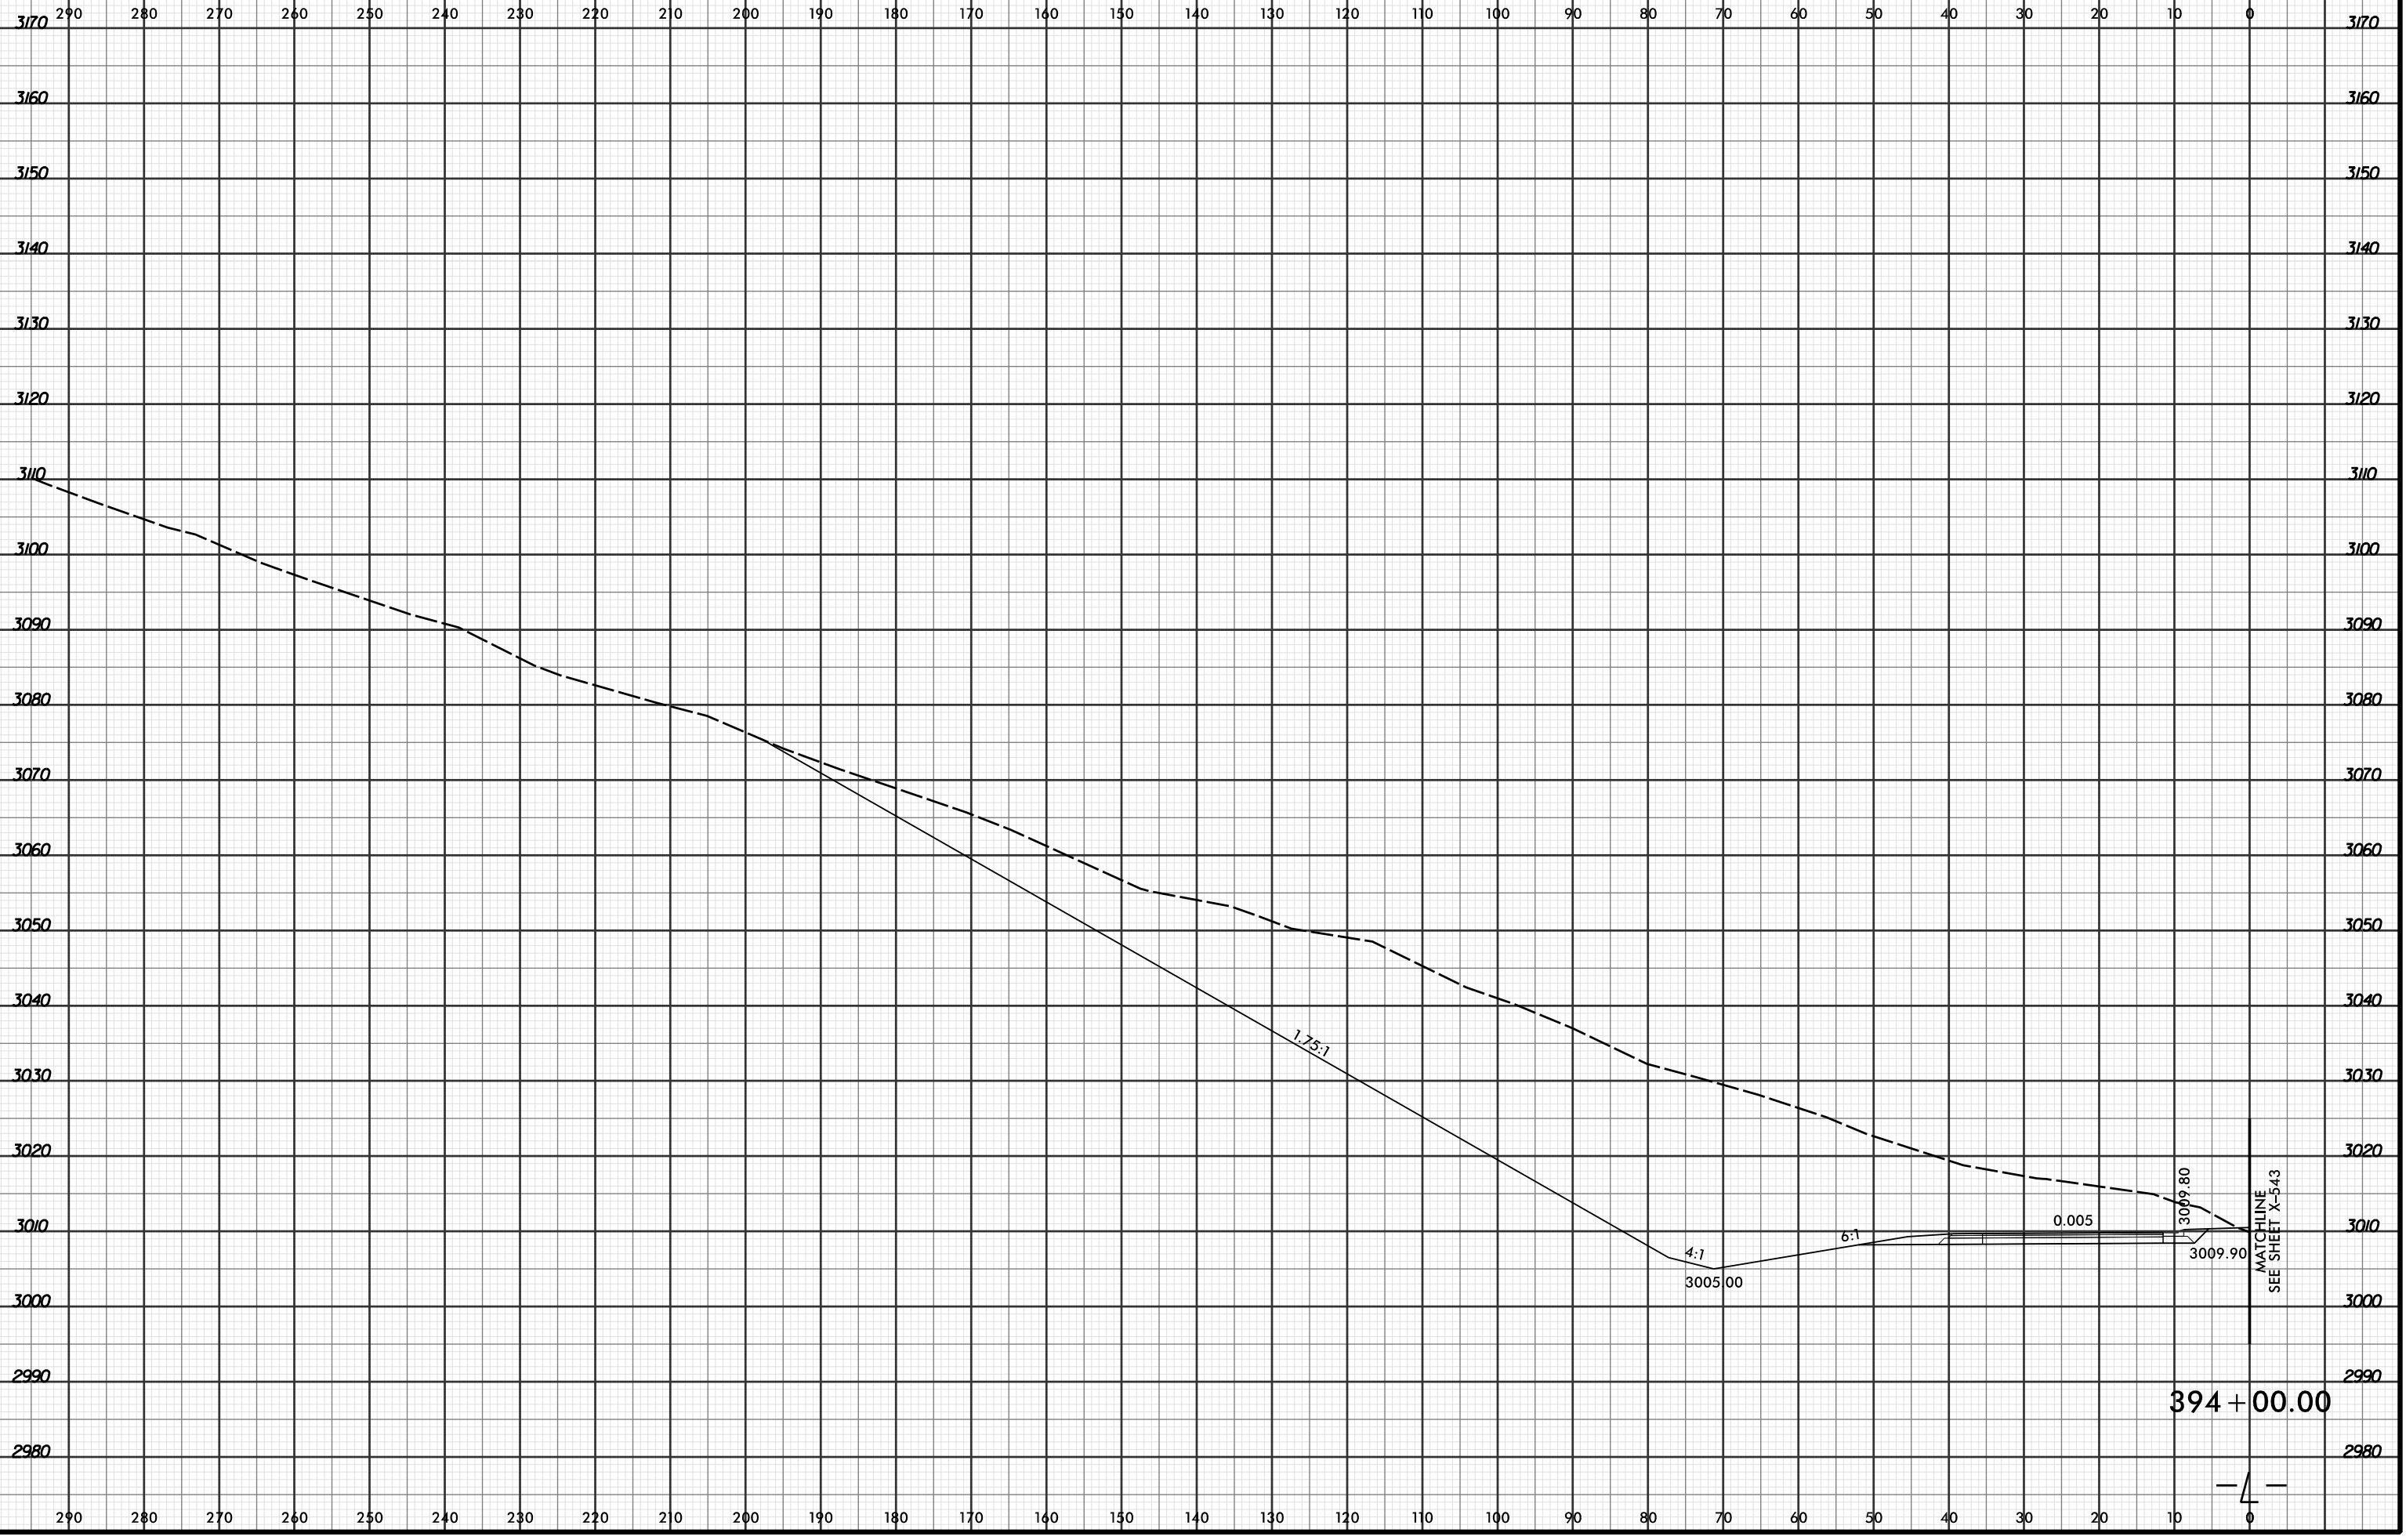

4/19/2016 2:54:38 PM
 R:\PROJECTS\2915C.XPL\R2915C.r.dwg_xpl.L.dgn
 LÖCHNER

