


8/23/99



PROJ. REFERENCE NO. R-2915C SHEET NO. X-453

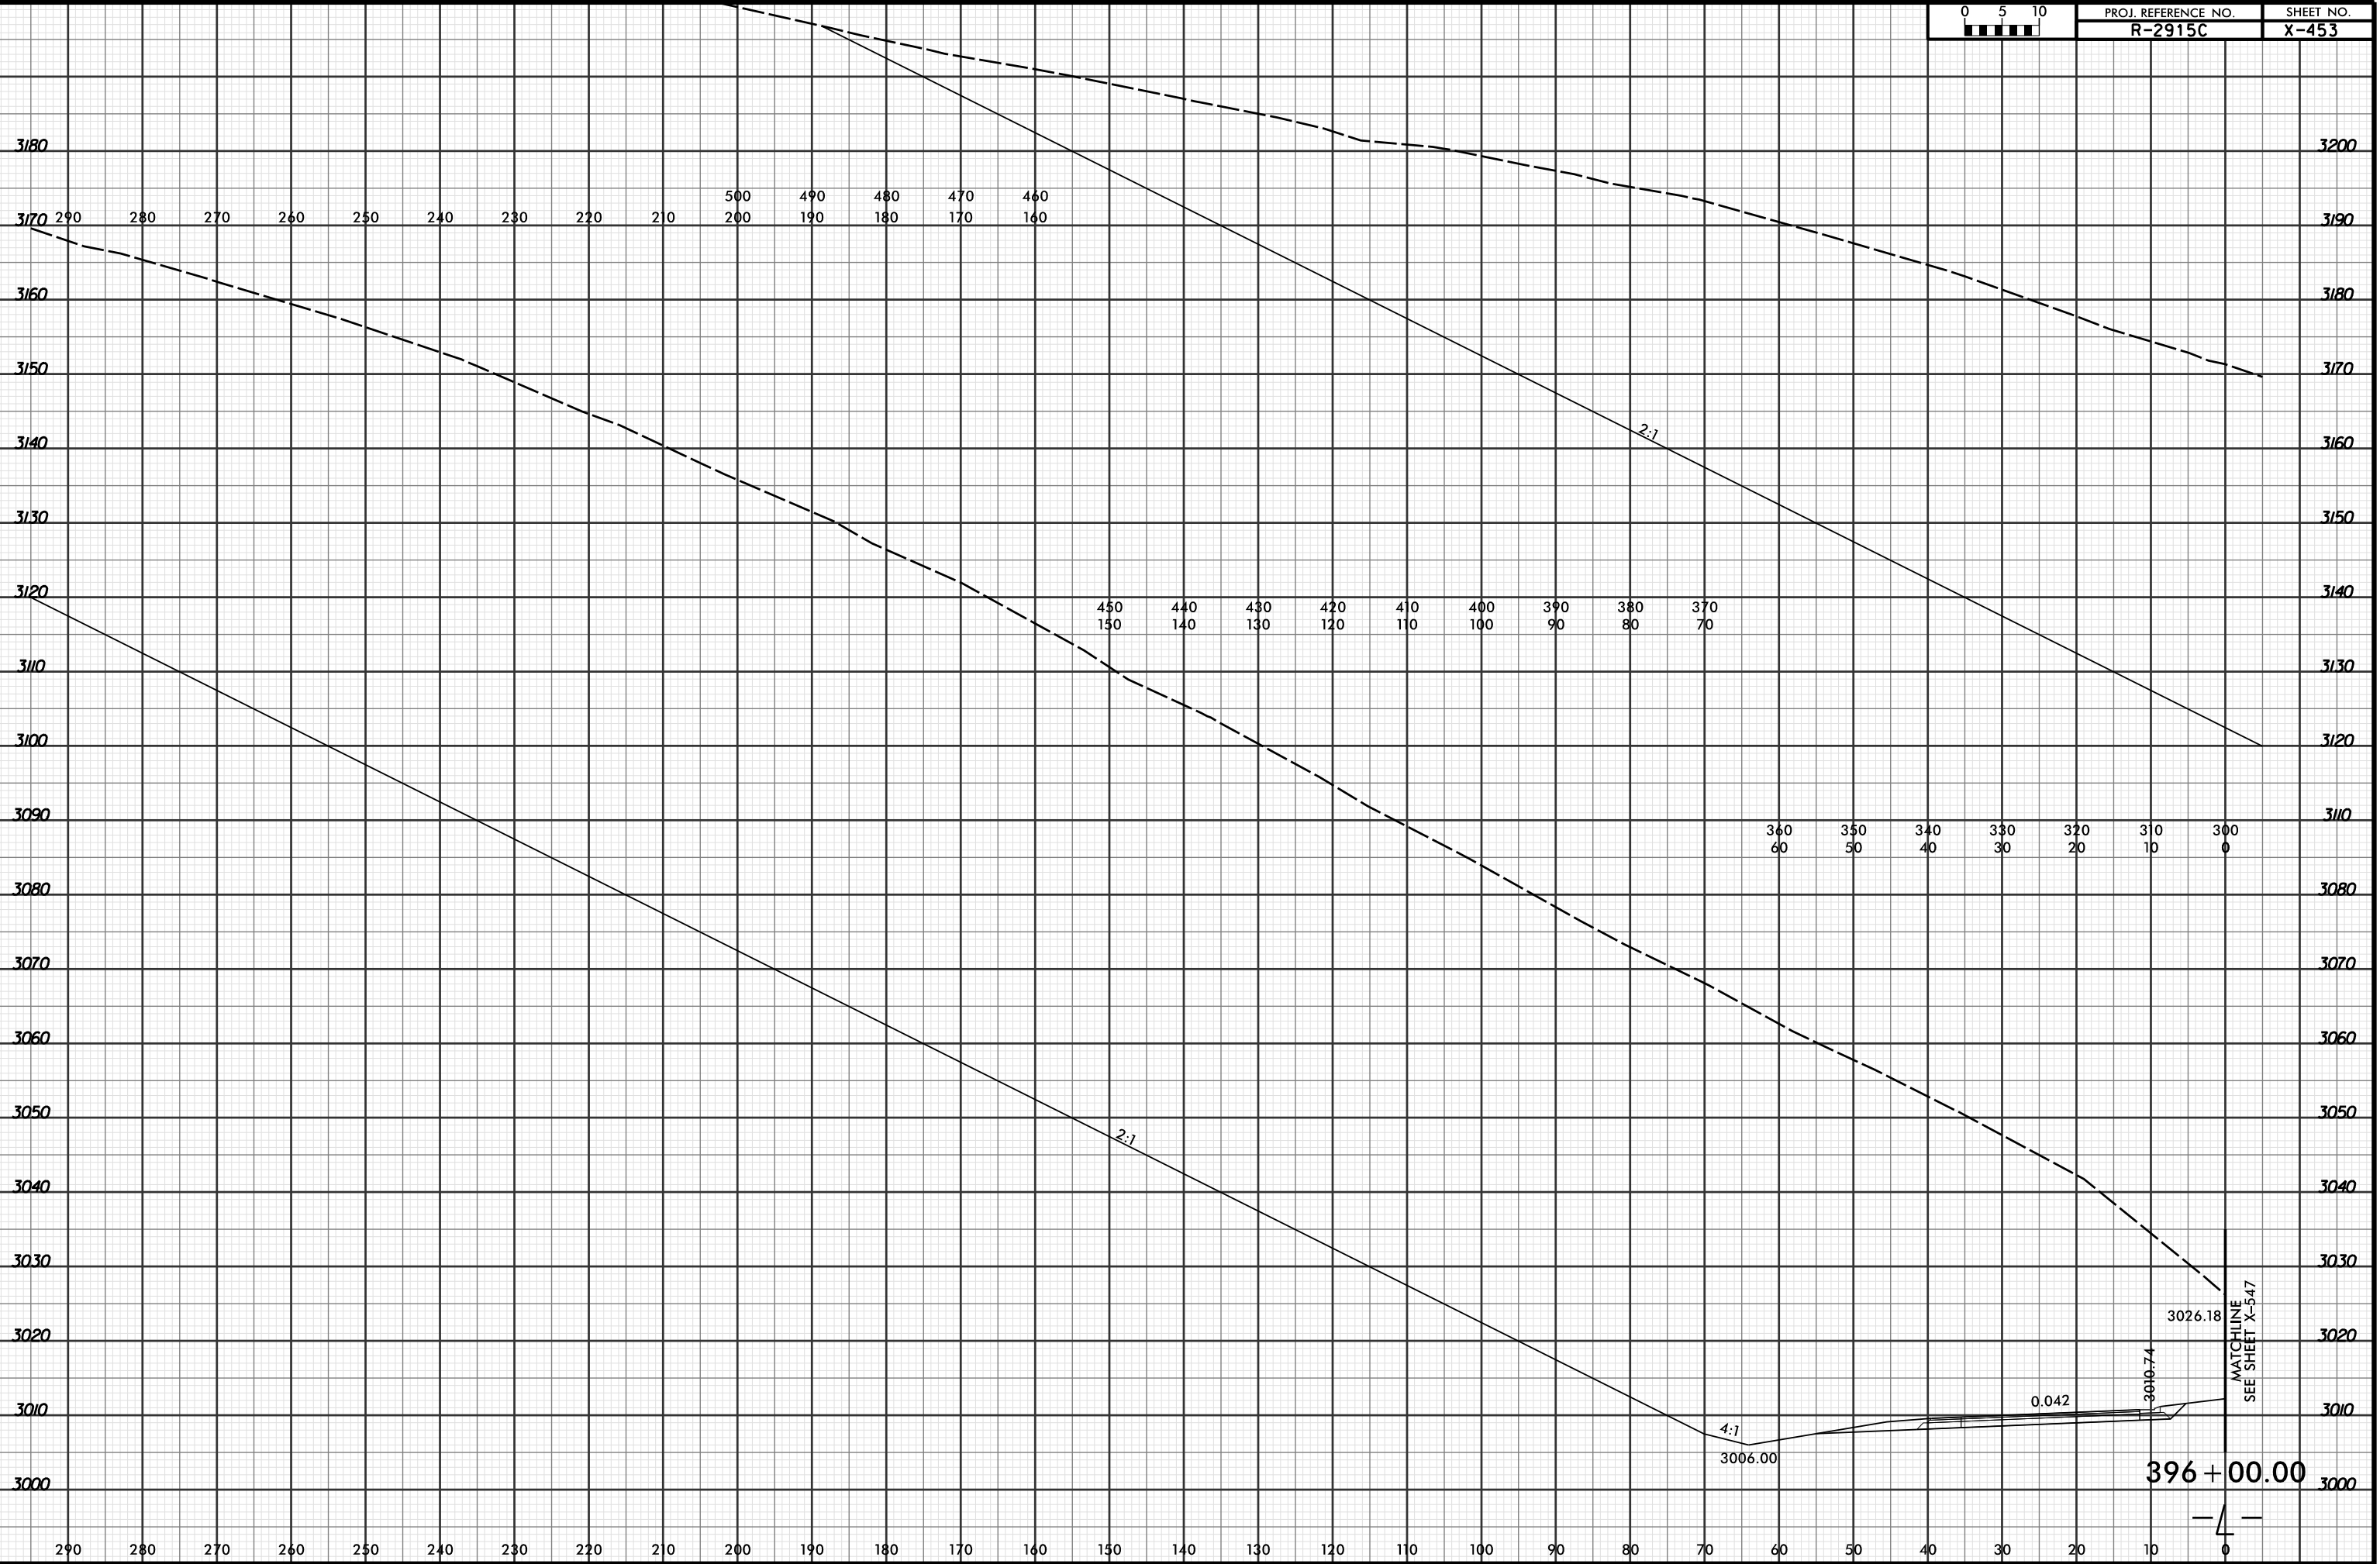

500	490	480	470	460
200	190	180	170	160

450	440	430	420	410	400	390	380	370
150	140	130	120	110	100	90	80	70

360	350	340	330	320	310	300
60	50	40	30	20	10	0

4/19/2016 2:54:41 PM
R:\Projects\2915C\XPL\R2915C_r.dwg_xpl.L...dgn
LOCHNER

MATCHLINE
SEE SHEET X-547

396 + 00.00

