


8/23/99



PROJ. REFERENCE NO.  
R-2915C

SHEET NO.  
X-456

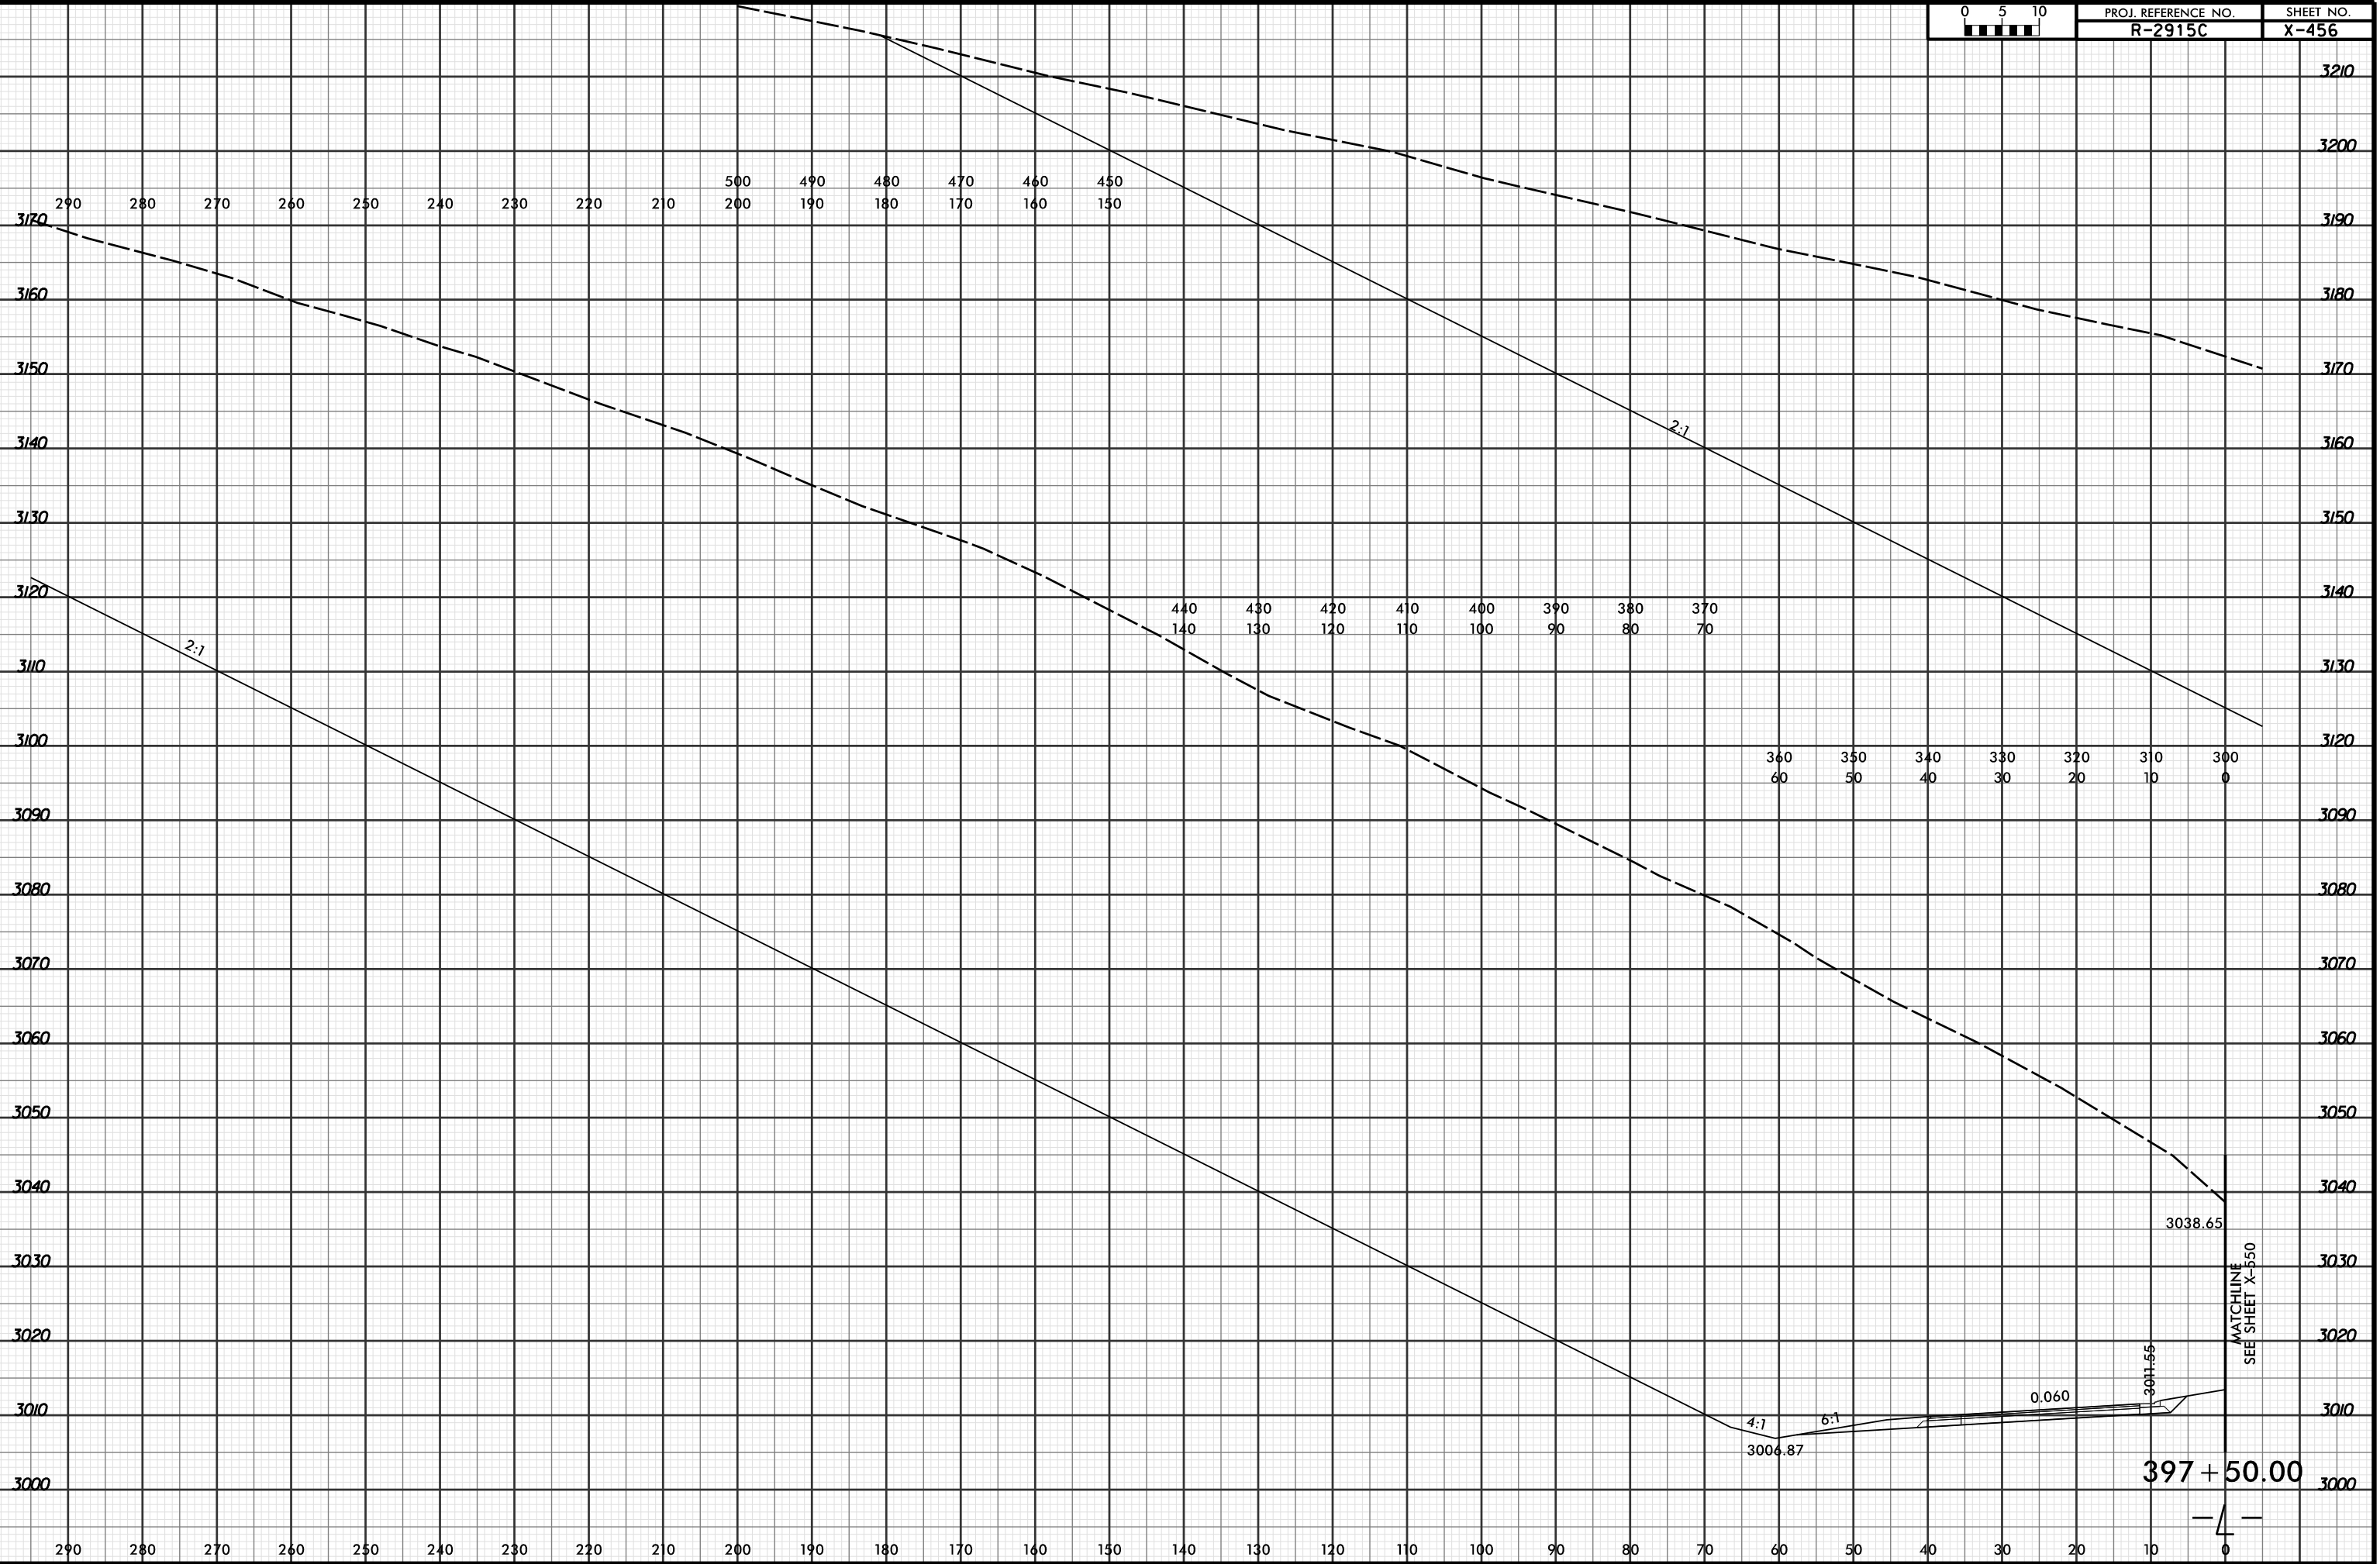

290 280 270 260 250 240 230 220 210 200 190 180 170 160 150

3170

3160

3150

3140

3130

3120

3110

3100

3090

3080

3070

3060

3050

3040

3030

3020

3010

3000

3210

3200

3190

3180

3170

3160

3150

3140

3130

3120

3090

3080

3070

3060

3050

3040

3030

3020

3010

3000

440 430 420 410 400 390 380 370  
140 130 120 110 100 90 80 70

360 350 340 330 320 310 300  
60 50 40 30 20 10 0

2:1

2:1

4:1  
3004.87

6:1

0.060

5:1

3038.65

397 + 50.00

MATCHLINE  
SEE SHEET X-550

4/19/2016 2:54:42 PM  
R:\Projects\2915C\XPL\R2915C\_r.dwg\_xpl...dgn  
LÖCHNER

