


8/23/99



PROJ. REFERENCE NO.
R-2915C

SHEET NO.
X-457

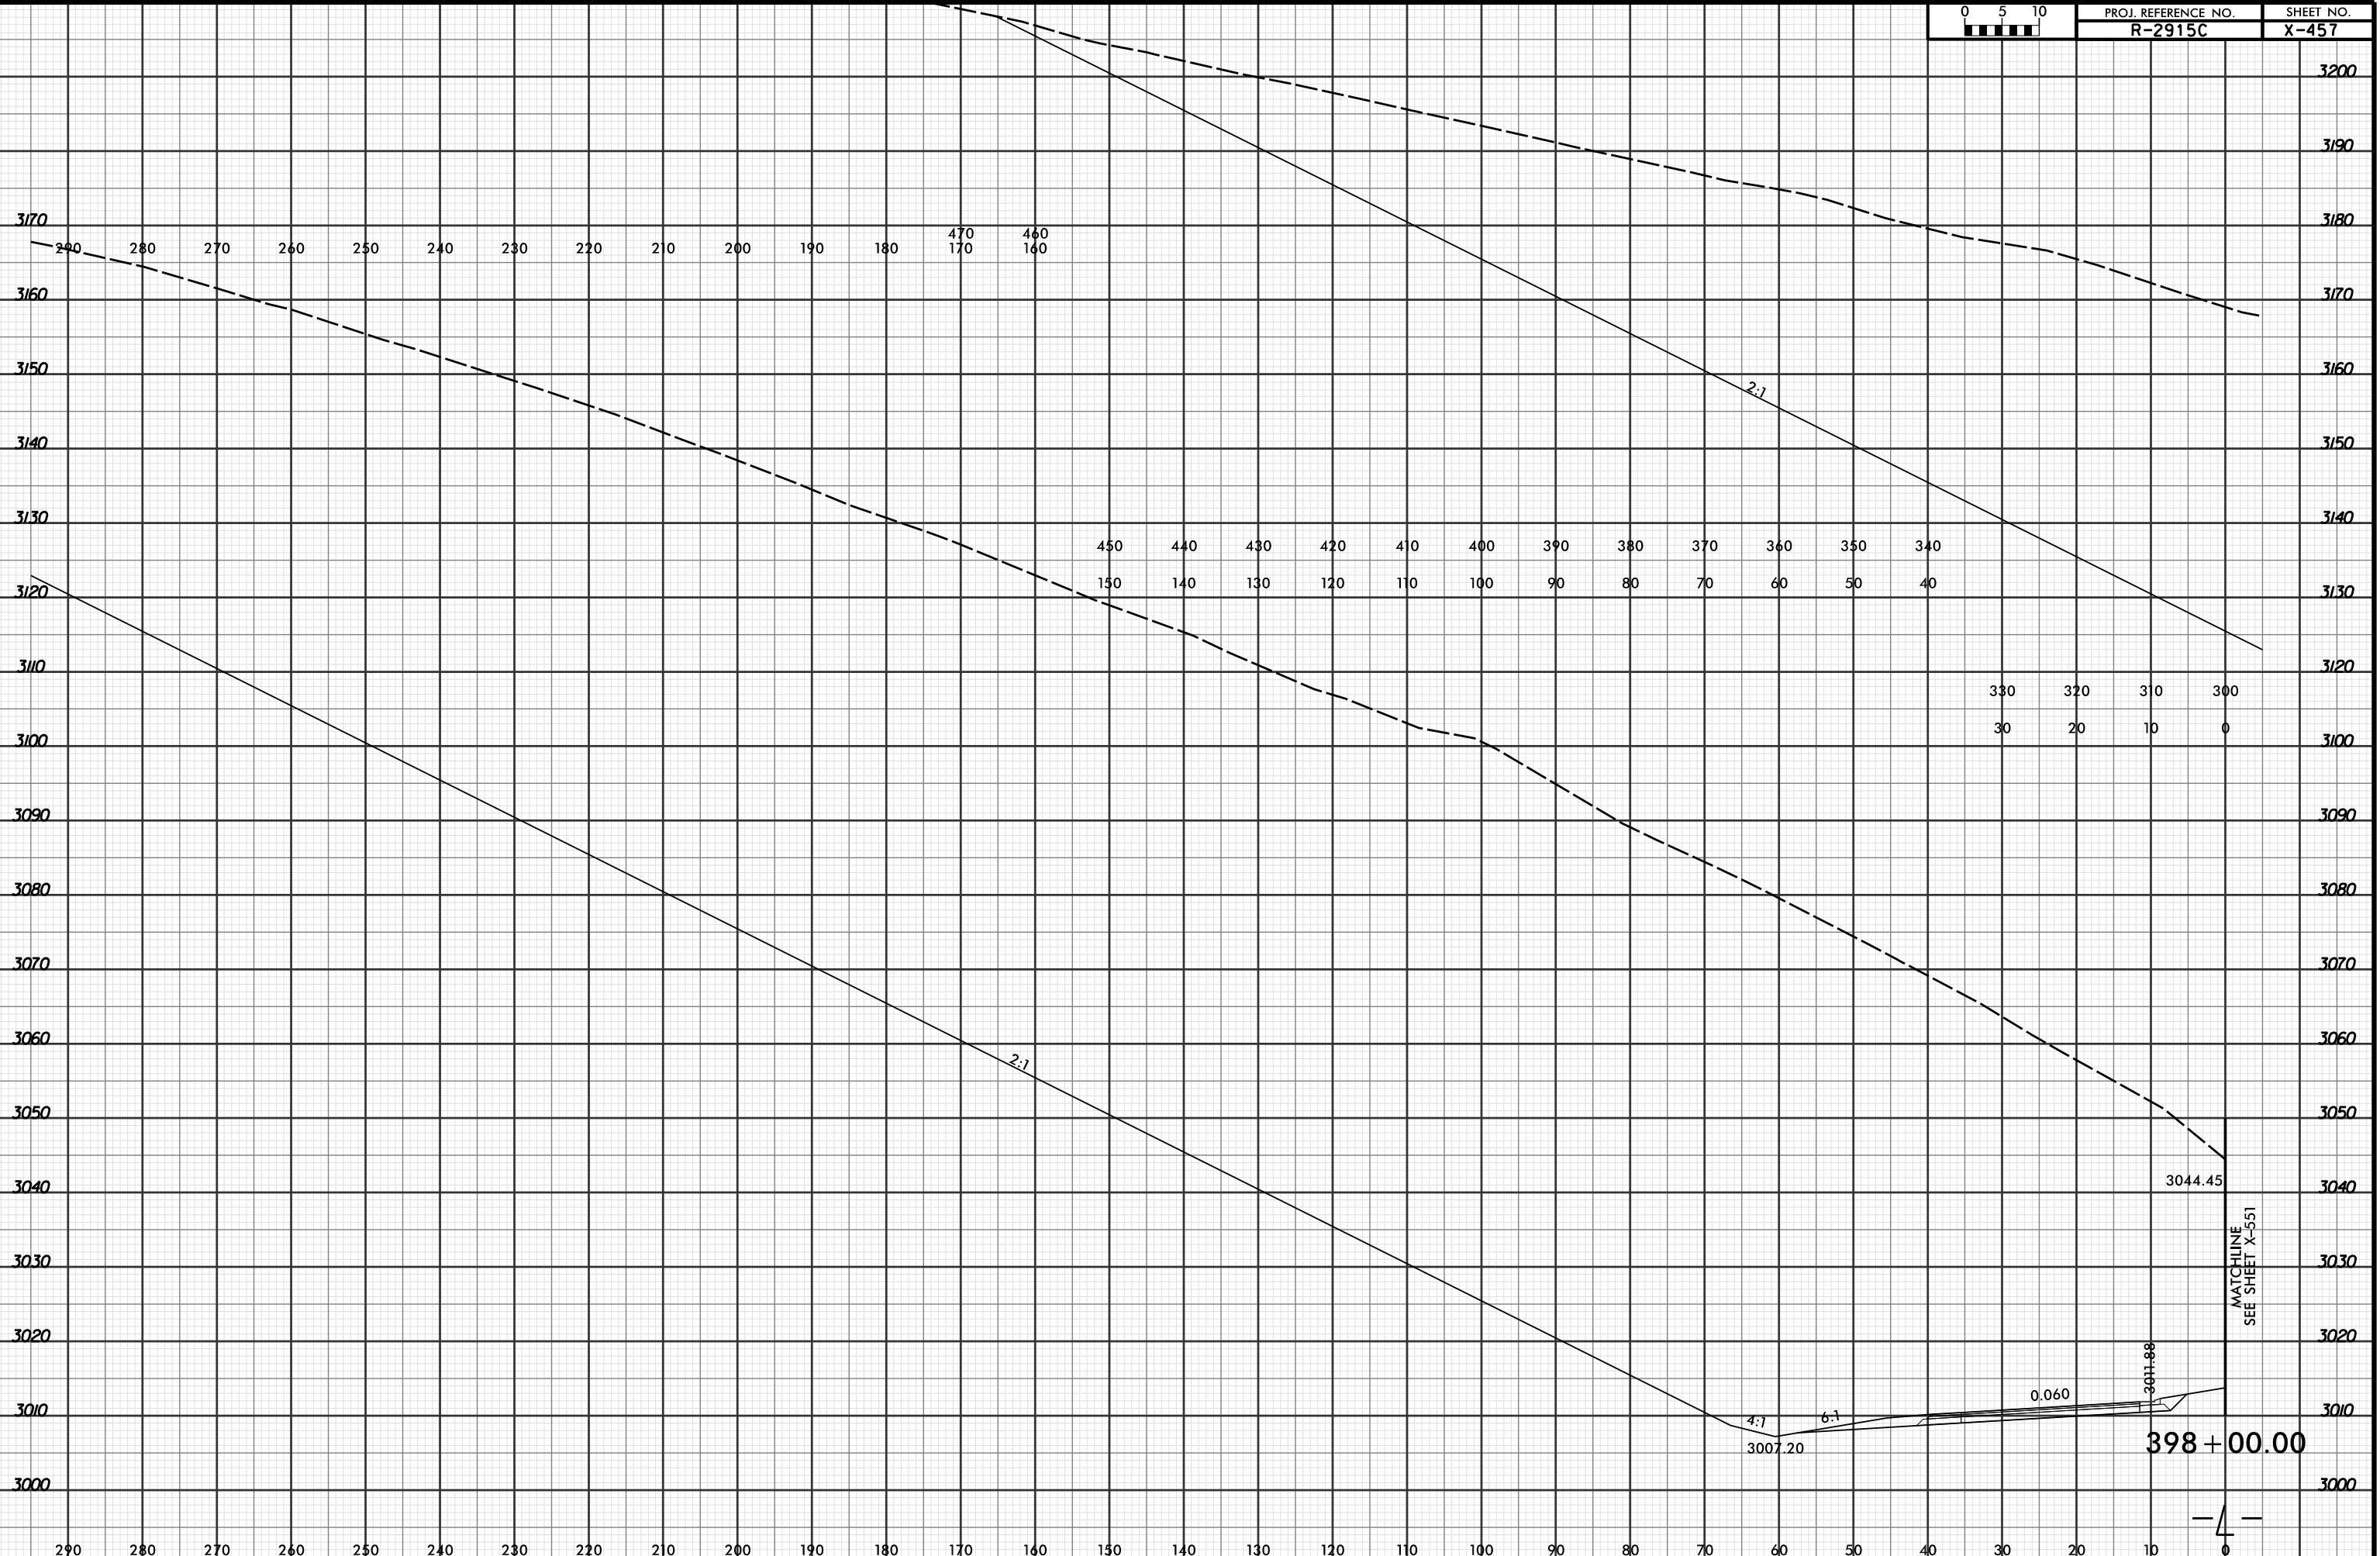

3170
290 280 270 260 250 240 230 220 210 200 190 180 470 460
170 160

3160
3170

3150
3160

3140
3150

3130
3140

3120
450 440 430 420 410 400 390 380 370 360 350 340
150 140 130 120 110 100 90 80 70 60 50 40

3110
3120

3100
330 320 310 300
30 20 10 0

3090
3100

3080
3090

3070
3080

3060
3070

3050
3060

3040
3050

3030
3040

3020
3030


3010
3020

3000
3010

3000
3007.20 3011.88
4:1 6:1 0.060

398 + 00.00

MATCHLINE
SEE SHEET X-551

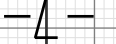

4/19/2016 2:54:43 PM
R:\PROJECTS\2915C\XPL\R2915C_r.dwg_xpl...dgn
LÖCHNER