


8/23/99



PROJ. REFERENCE NO.  
R-2915C

SHEET NO.  
X-460

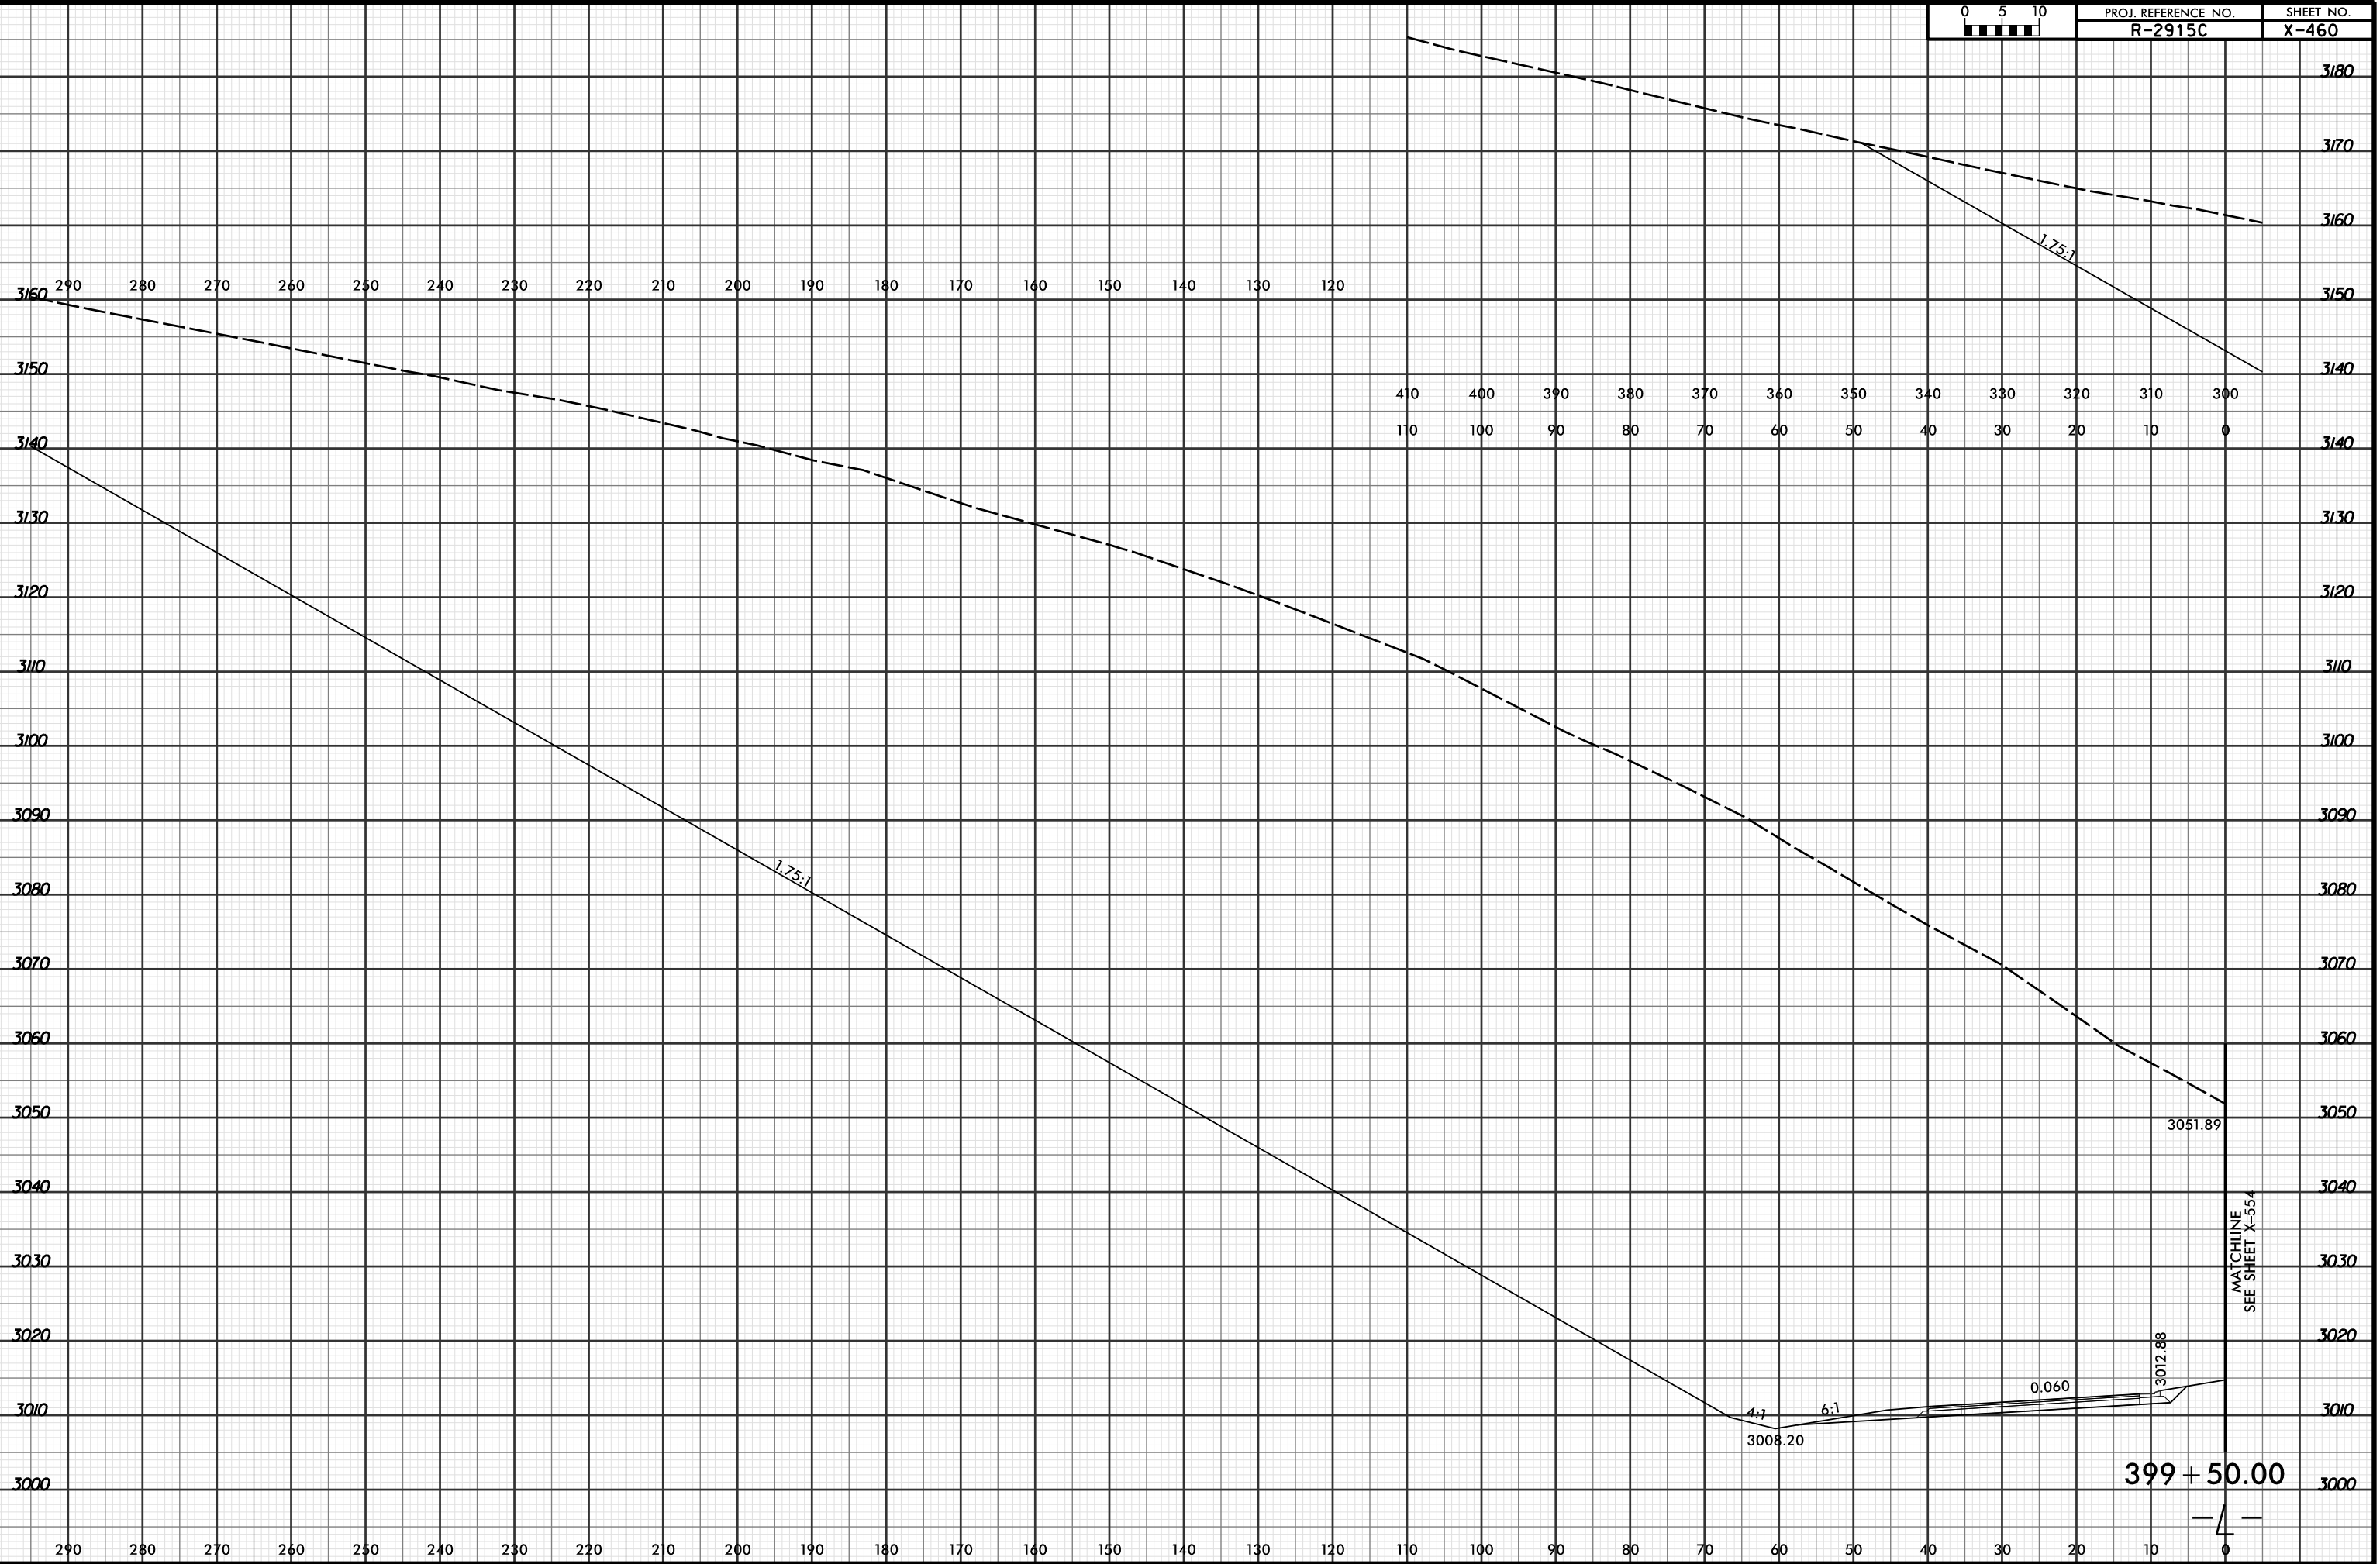

MATCHLINE  
SEE SHEET X-554

399 + 50.00



4/19/2016 2:54:45 PM  
R:\Projects\03\XPL\R2915C.r.dwg\_xpl...dgn  
LOCHNER