


8/23/99



PROJ. REFERENCE NO.	SHEET NO.
R-2915C	X-466

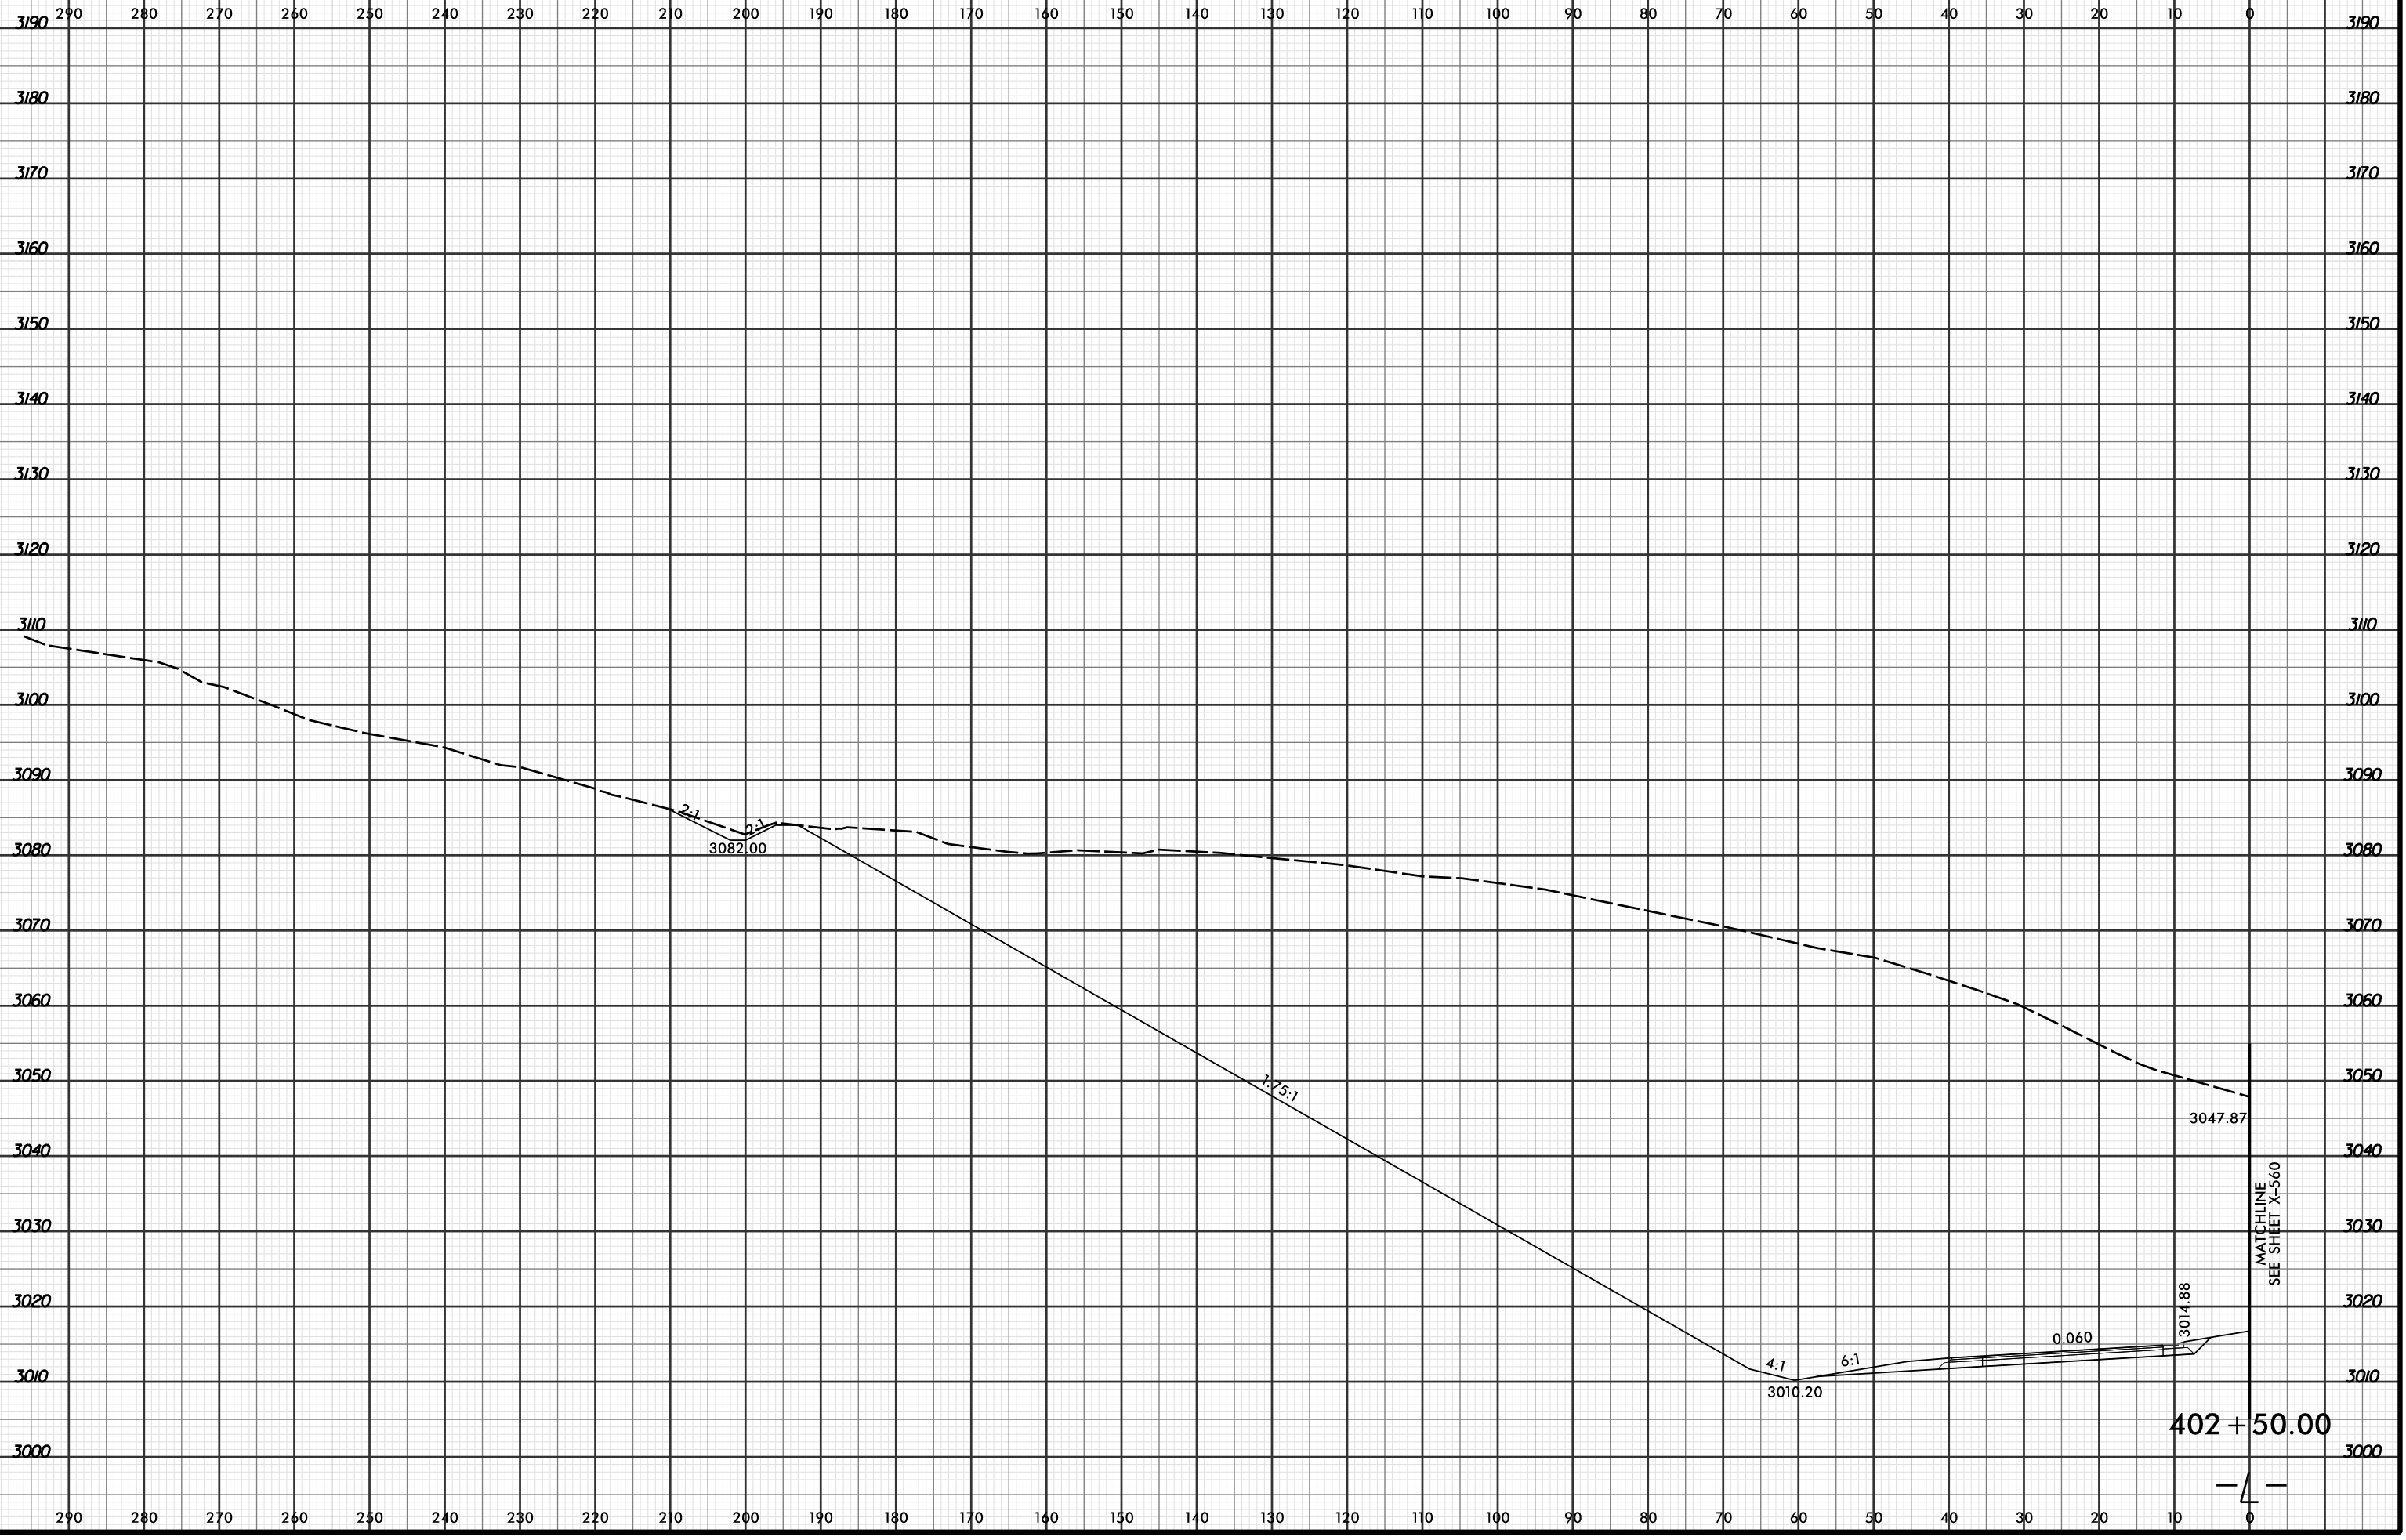

4/19/2016 2:54:48 PM
 R:\Projects\03\SC\XPL\R2915C_r.dwg_xpl...dgn
 LÖCHNER

MATCHLINE
 SEE SHEET X-560

402 + 50.00

