


8/23/99



PROJ. REFERENCE NO.	SHEET NO.
R-2915C	X-467

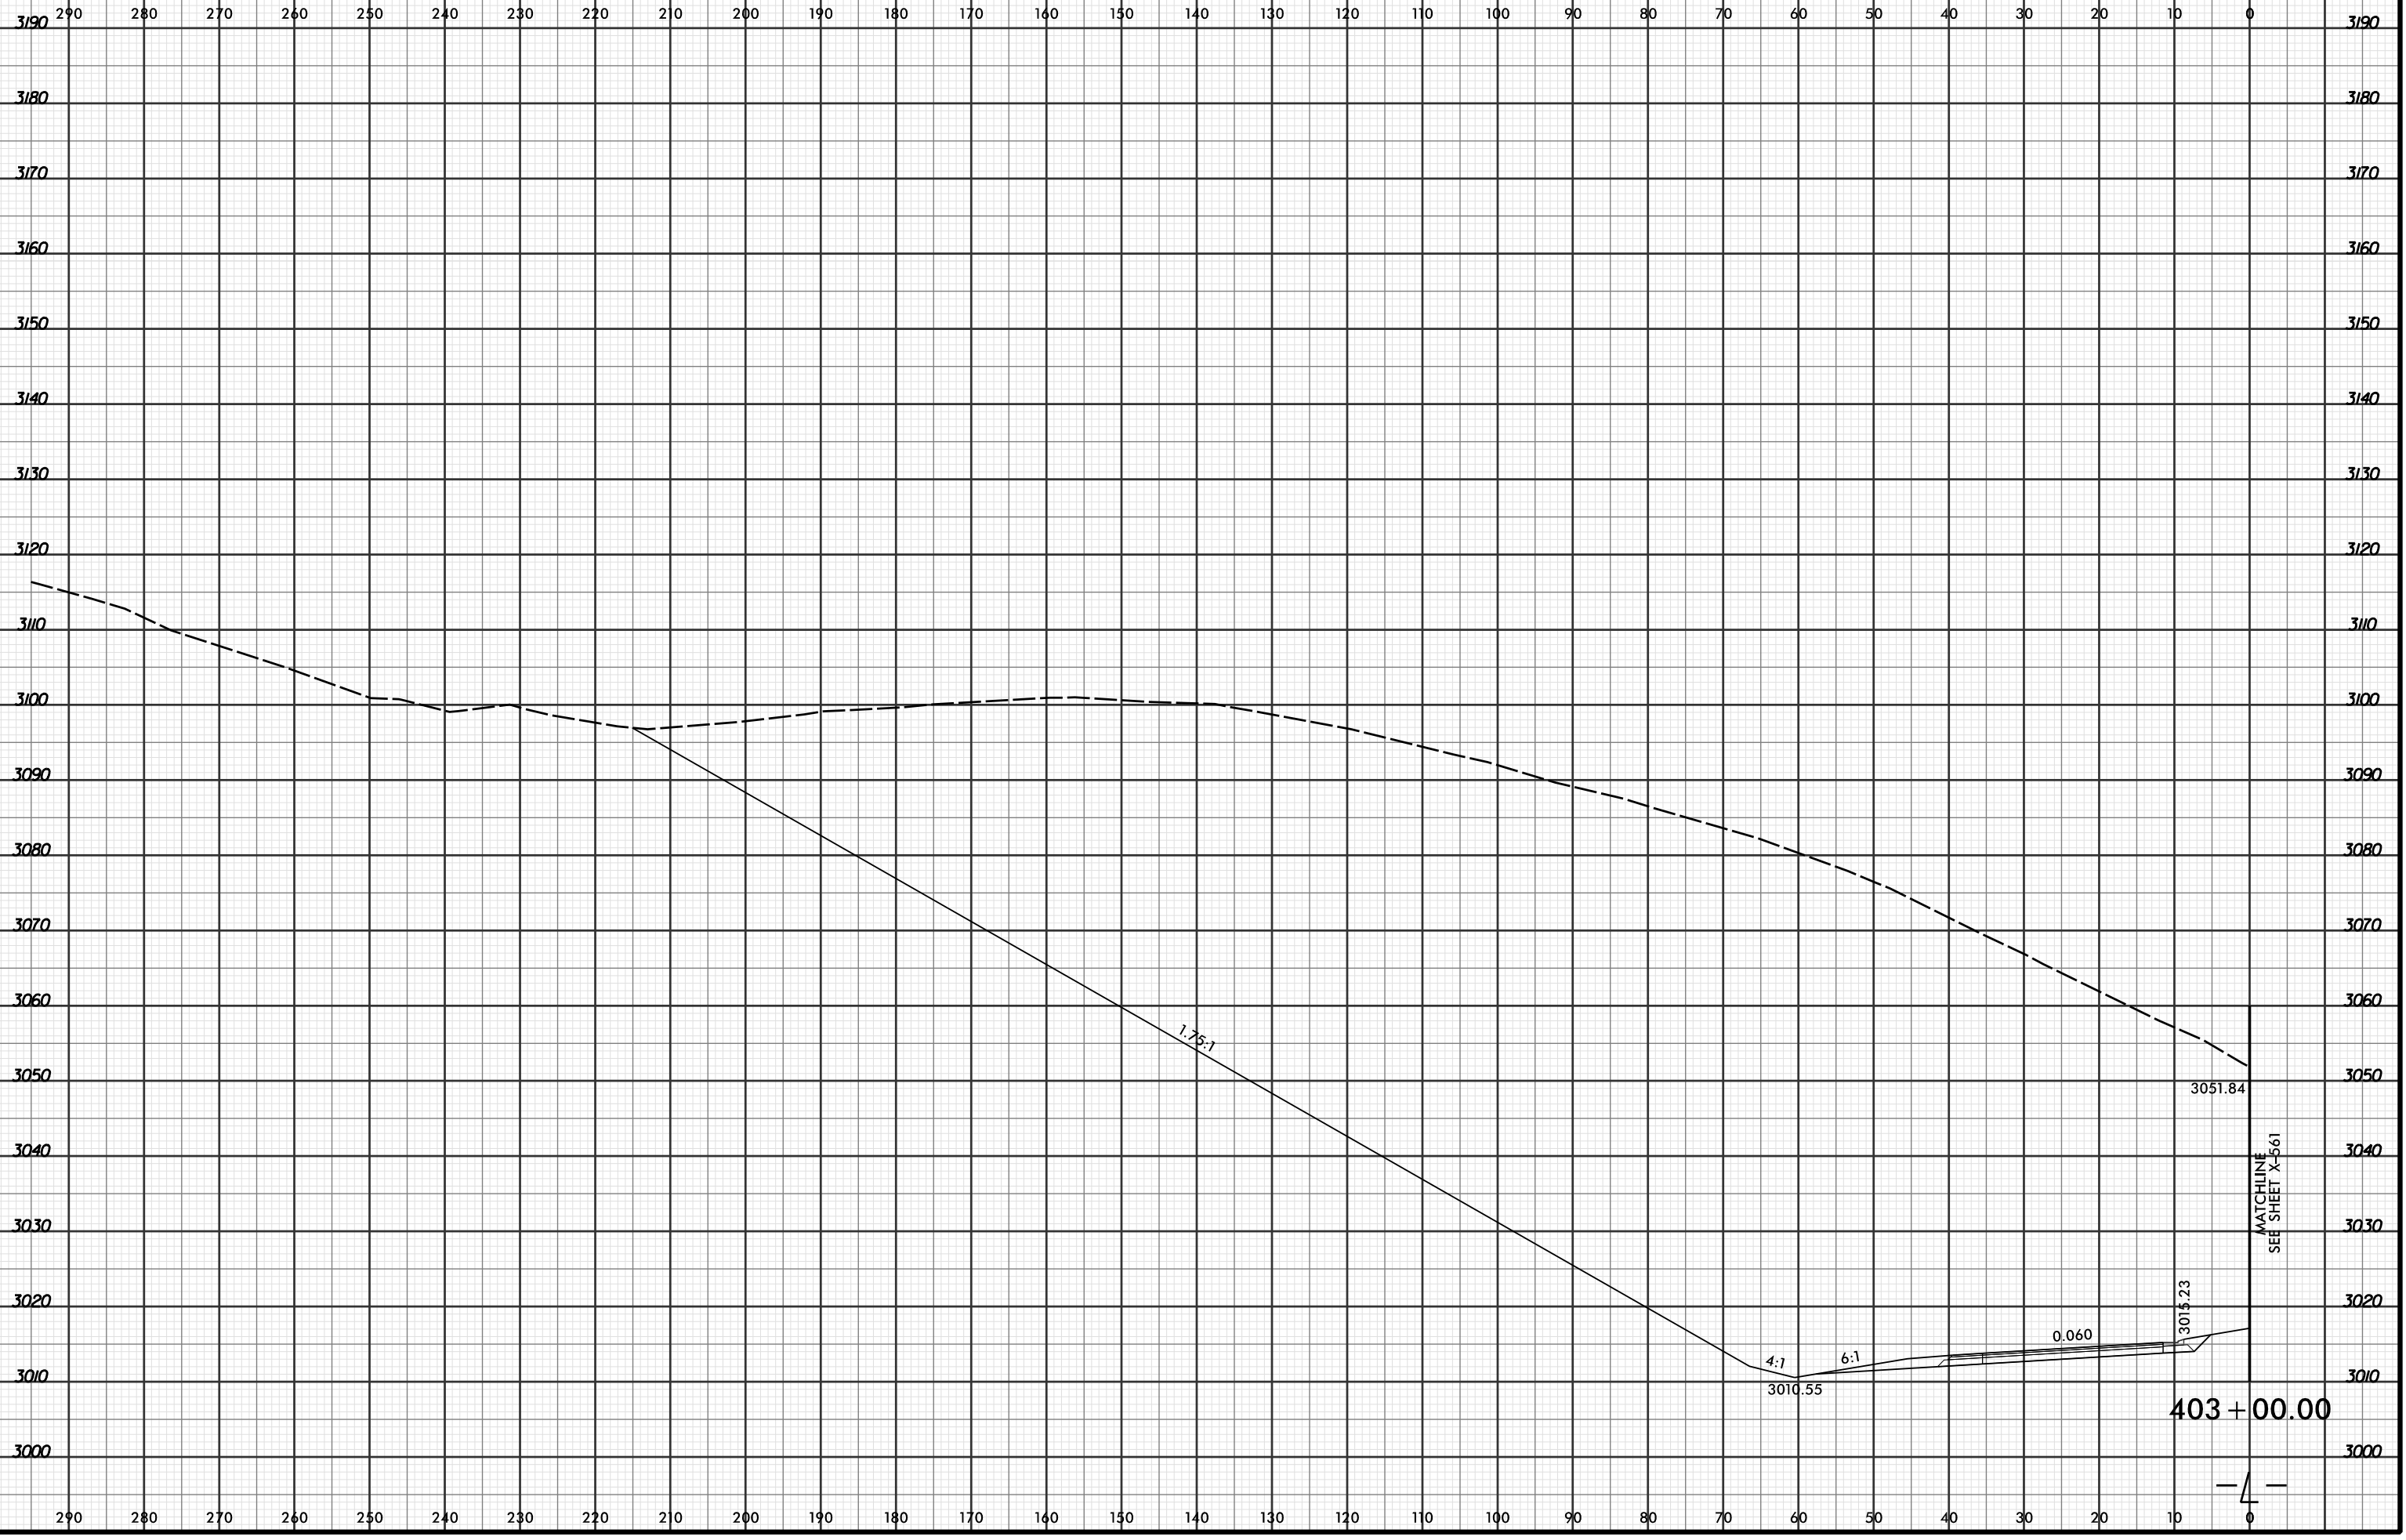

4/19/2016 2:54:48 PM
 R:\Projects\03\SC\XPL\R2915C.rdg_xpl.L.dgn
 LOCHNER

MATCHLINE
 SEE SHEET X-561

