


8/23/99




PROJ. REFERENCE NO.	SHEET NO.
R-2915C	X-470

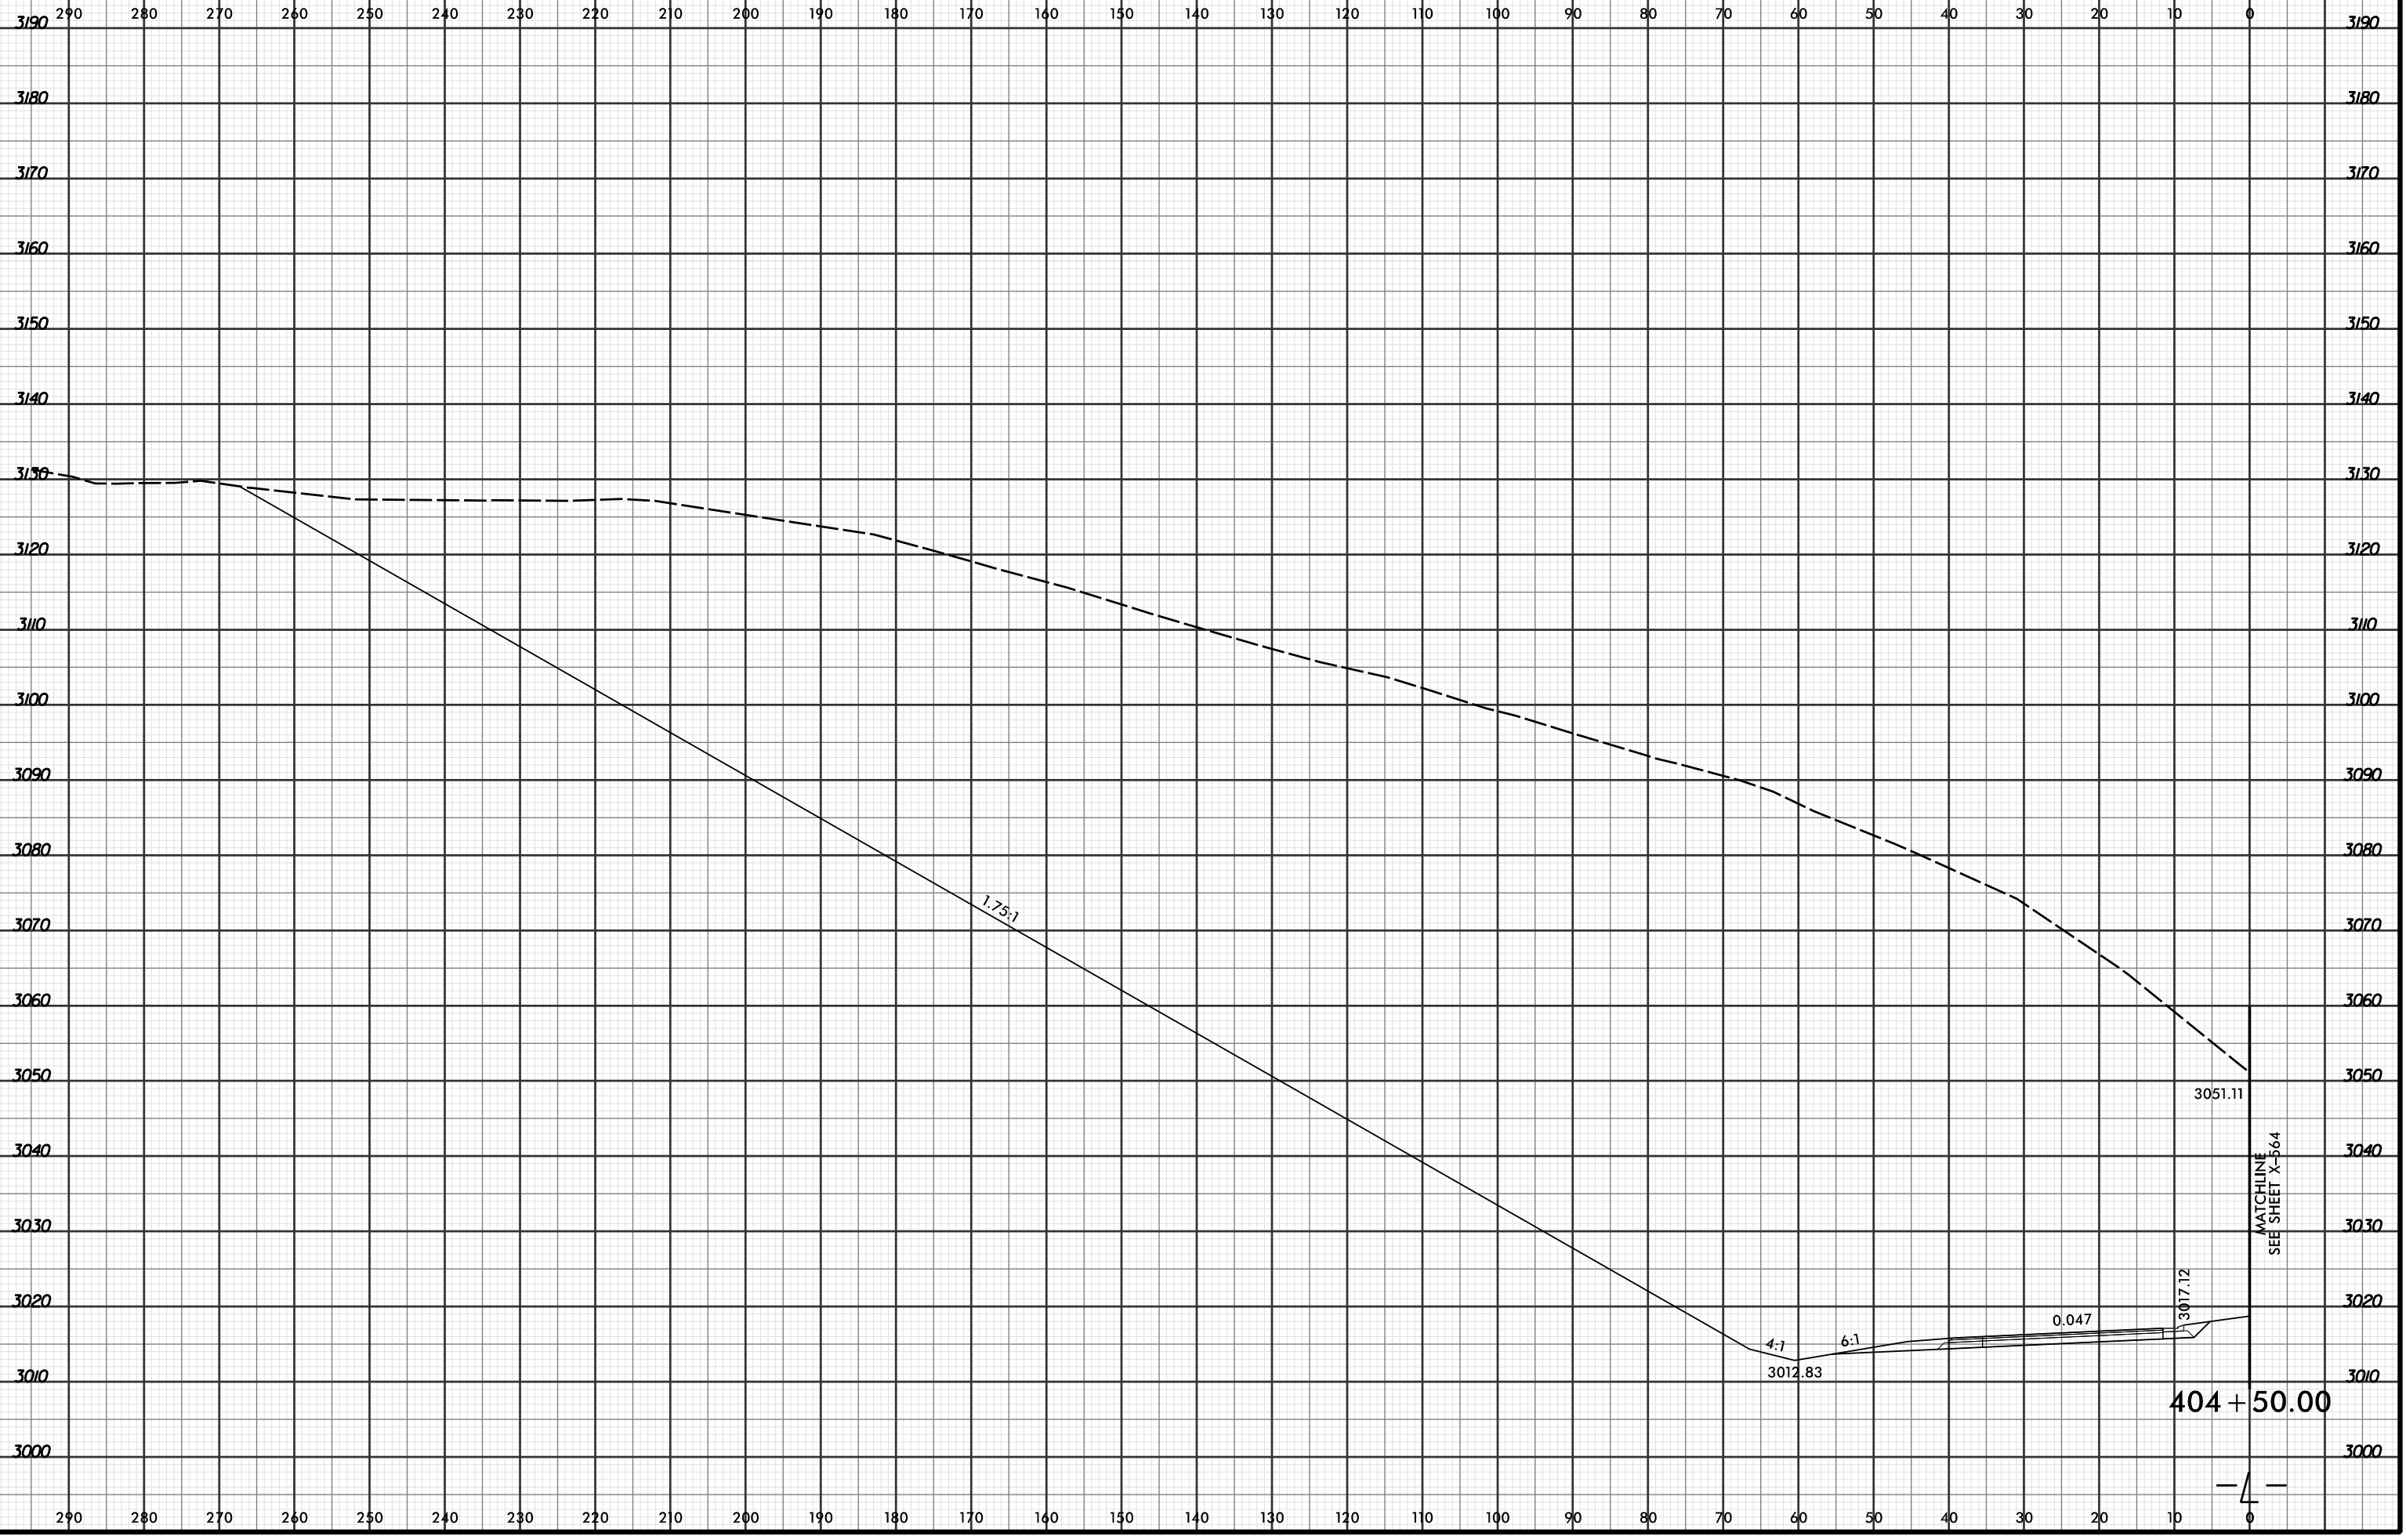

MATCHLINE
SEE SHEET X-564

404 + 50.00

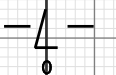

4/19/2016 2:54:50 PM
 R:\Projects\03\XPL\R2915C_r.dwg_xpl...dgn
 LOCHNER