


8/23/99



PROJ. REFERENCE NO. R-2915C	SHEET NO. X-472
--------------------------------	--------------------

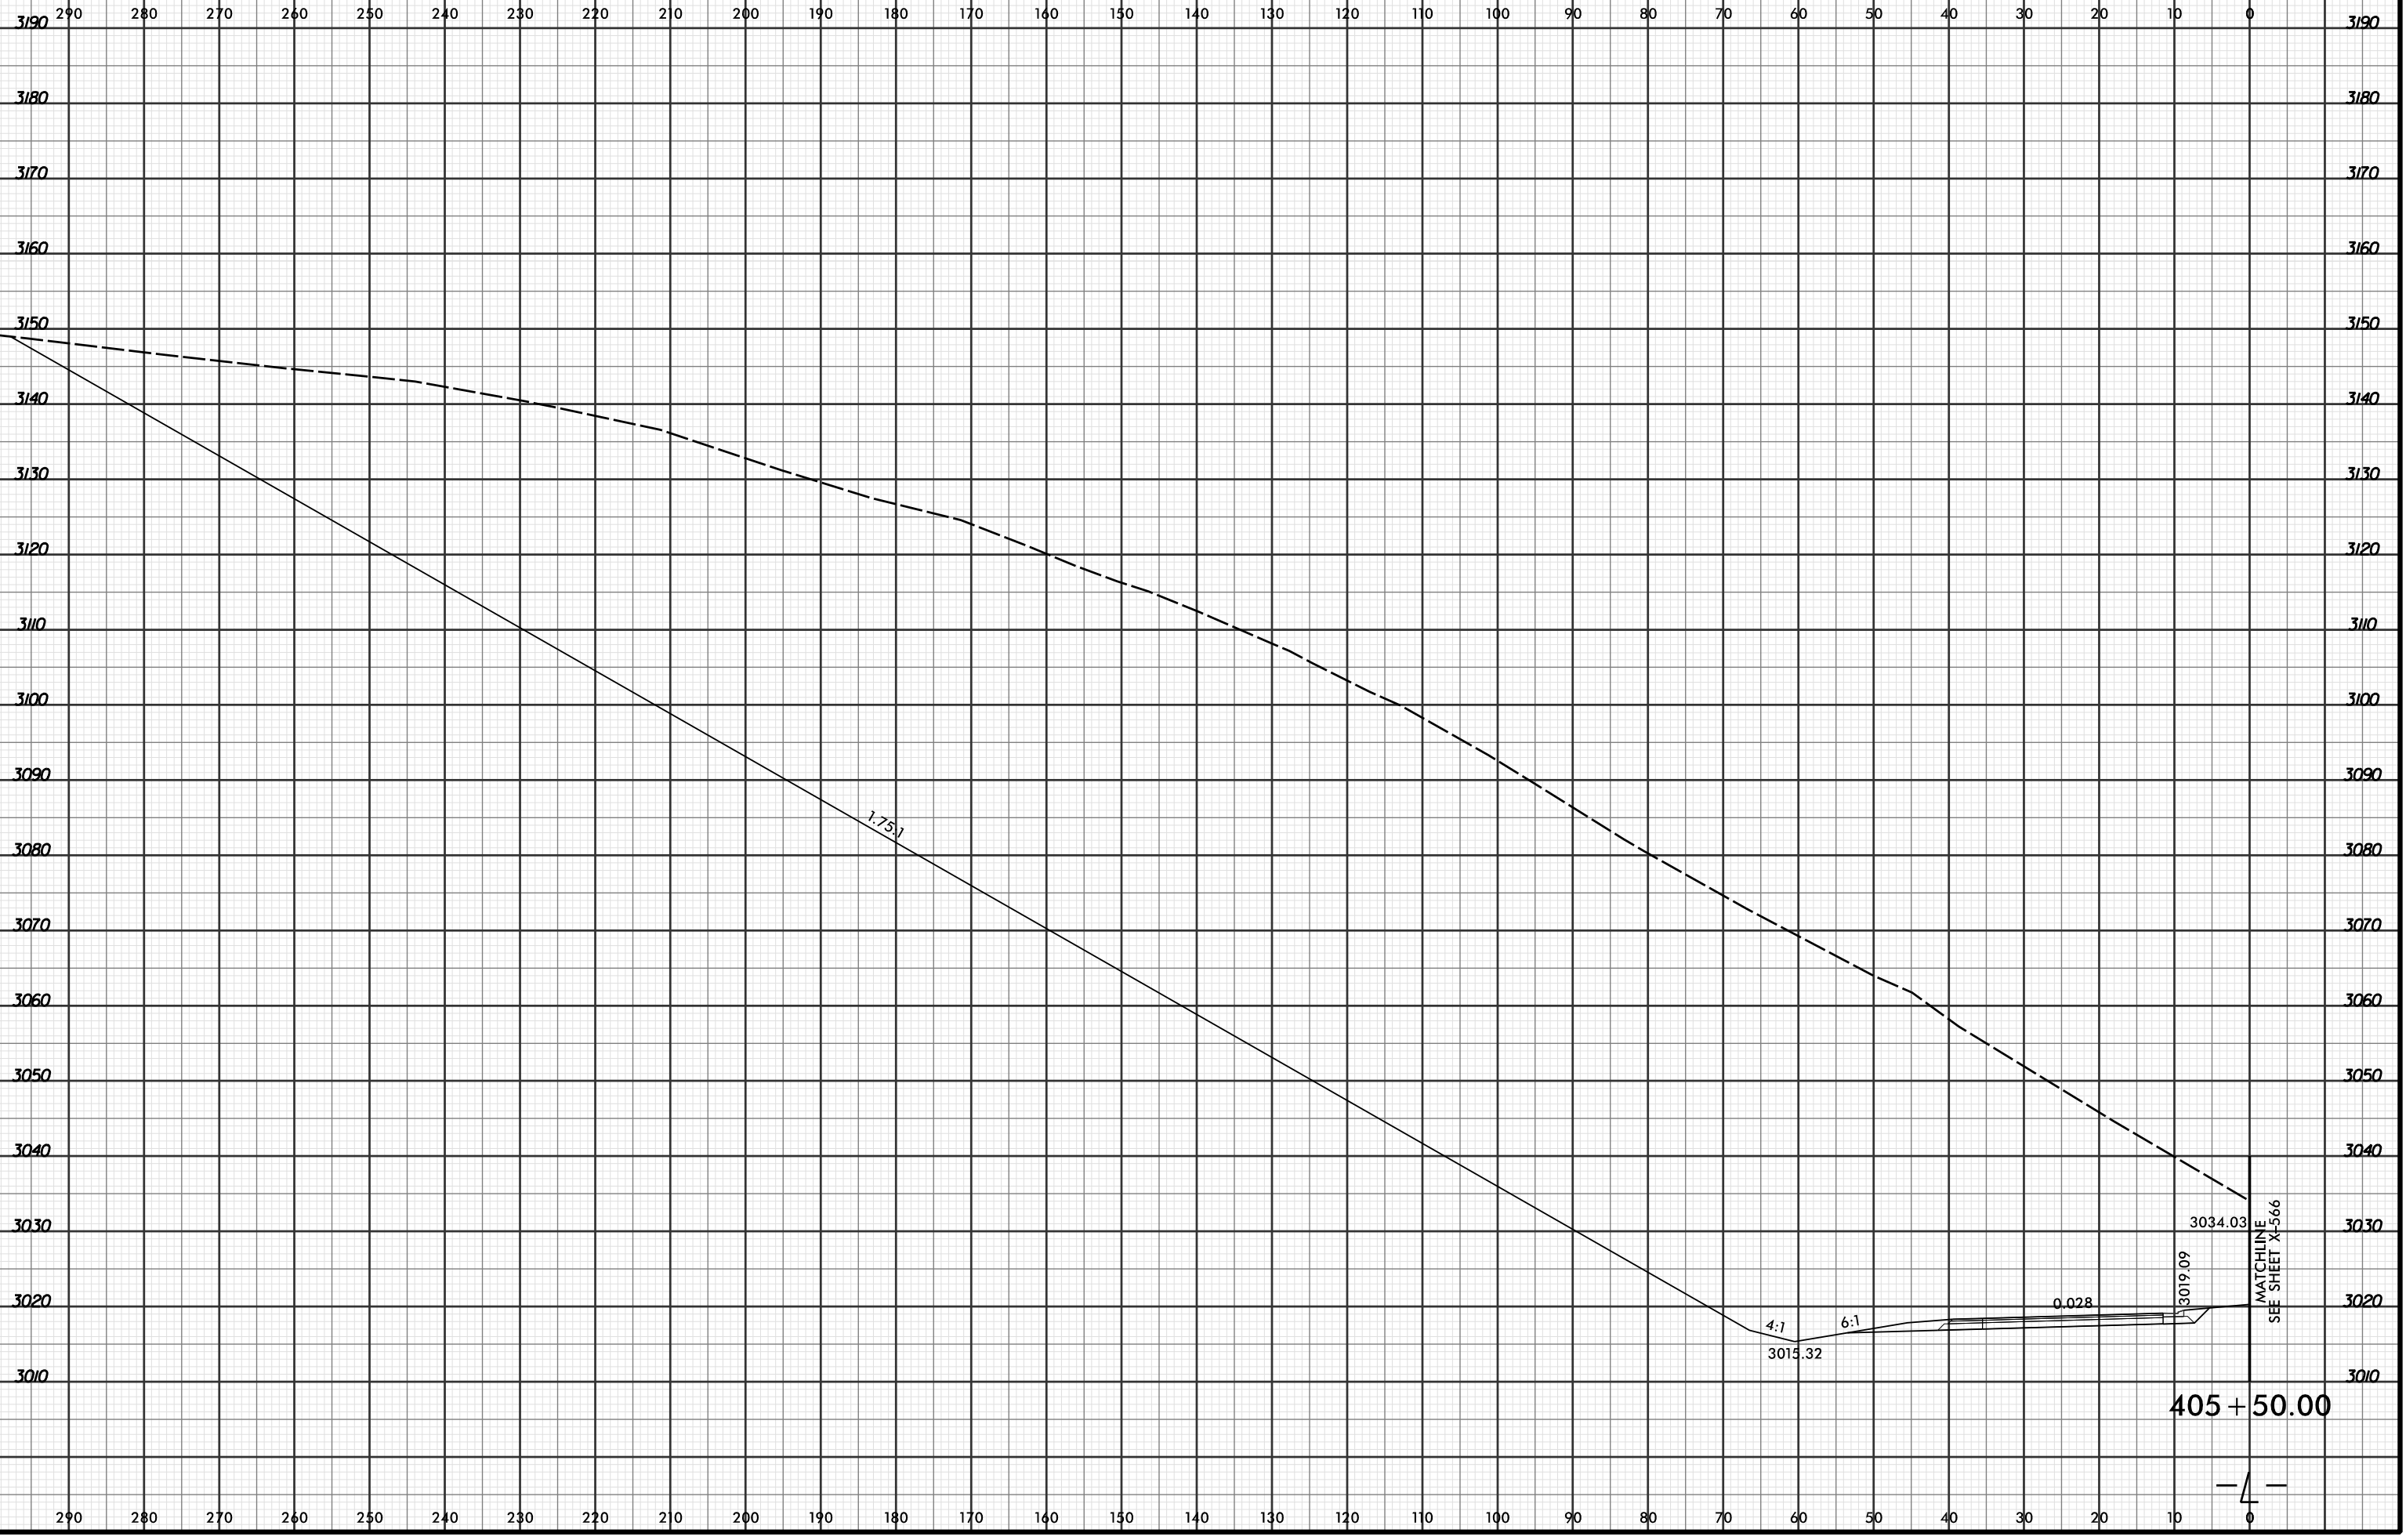

4/19/2016 2:54:51 PM  
 R:\Projects\01\XSC\XPL\R2915C\_r.dwg\_xpl...dgn  
 LOCHNER

— 4 —