


8/23/99



PROJ. REFERENCE NO. R-2915C	SHEET NO. X-481
--------------------------------	--------------------

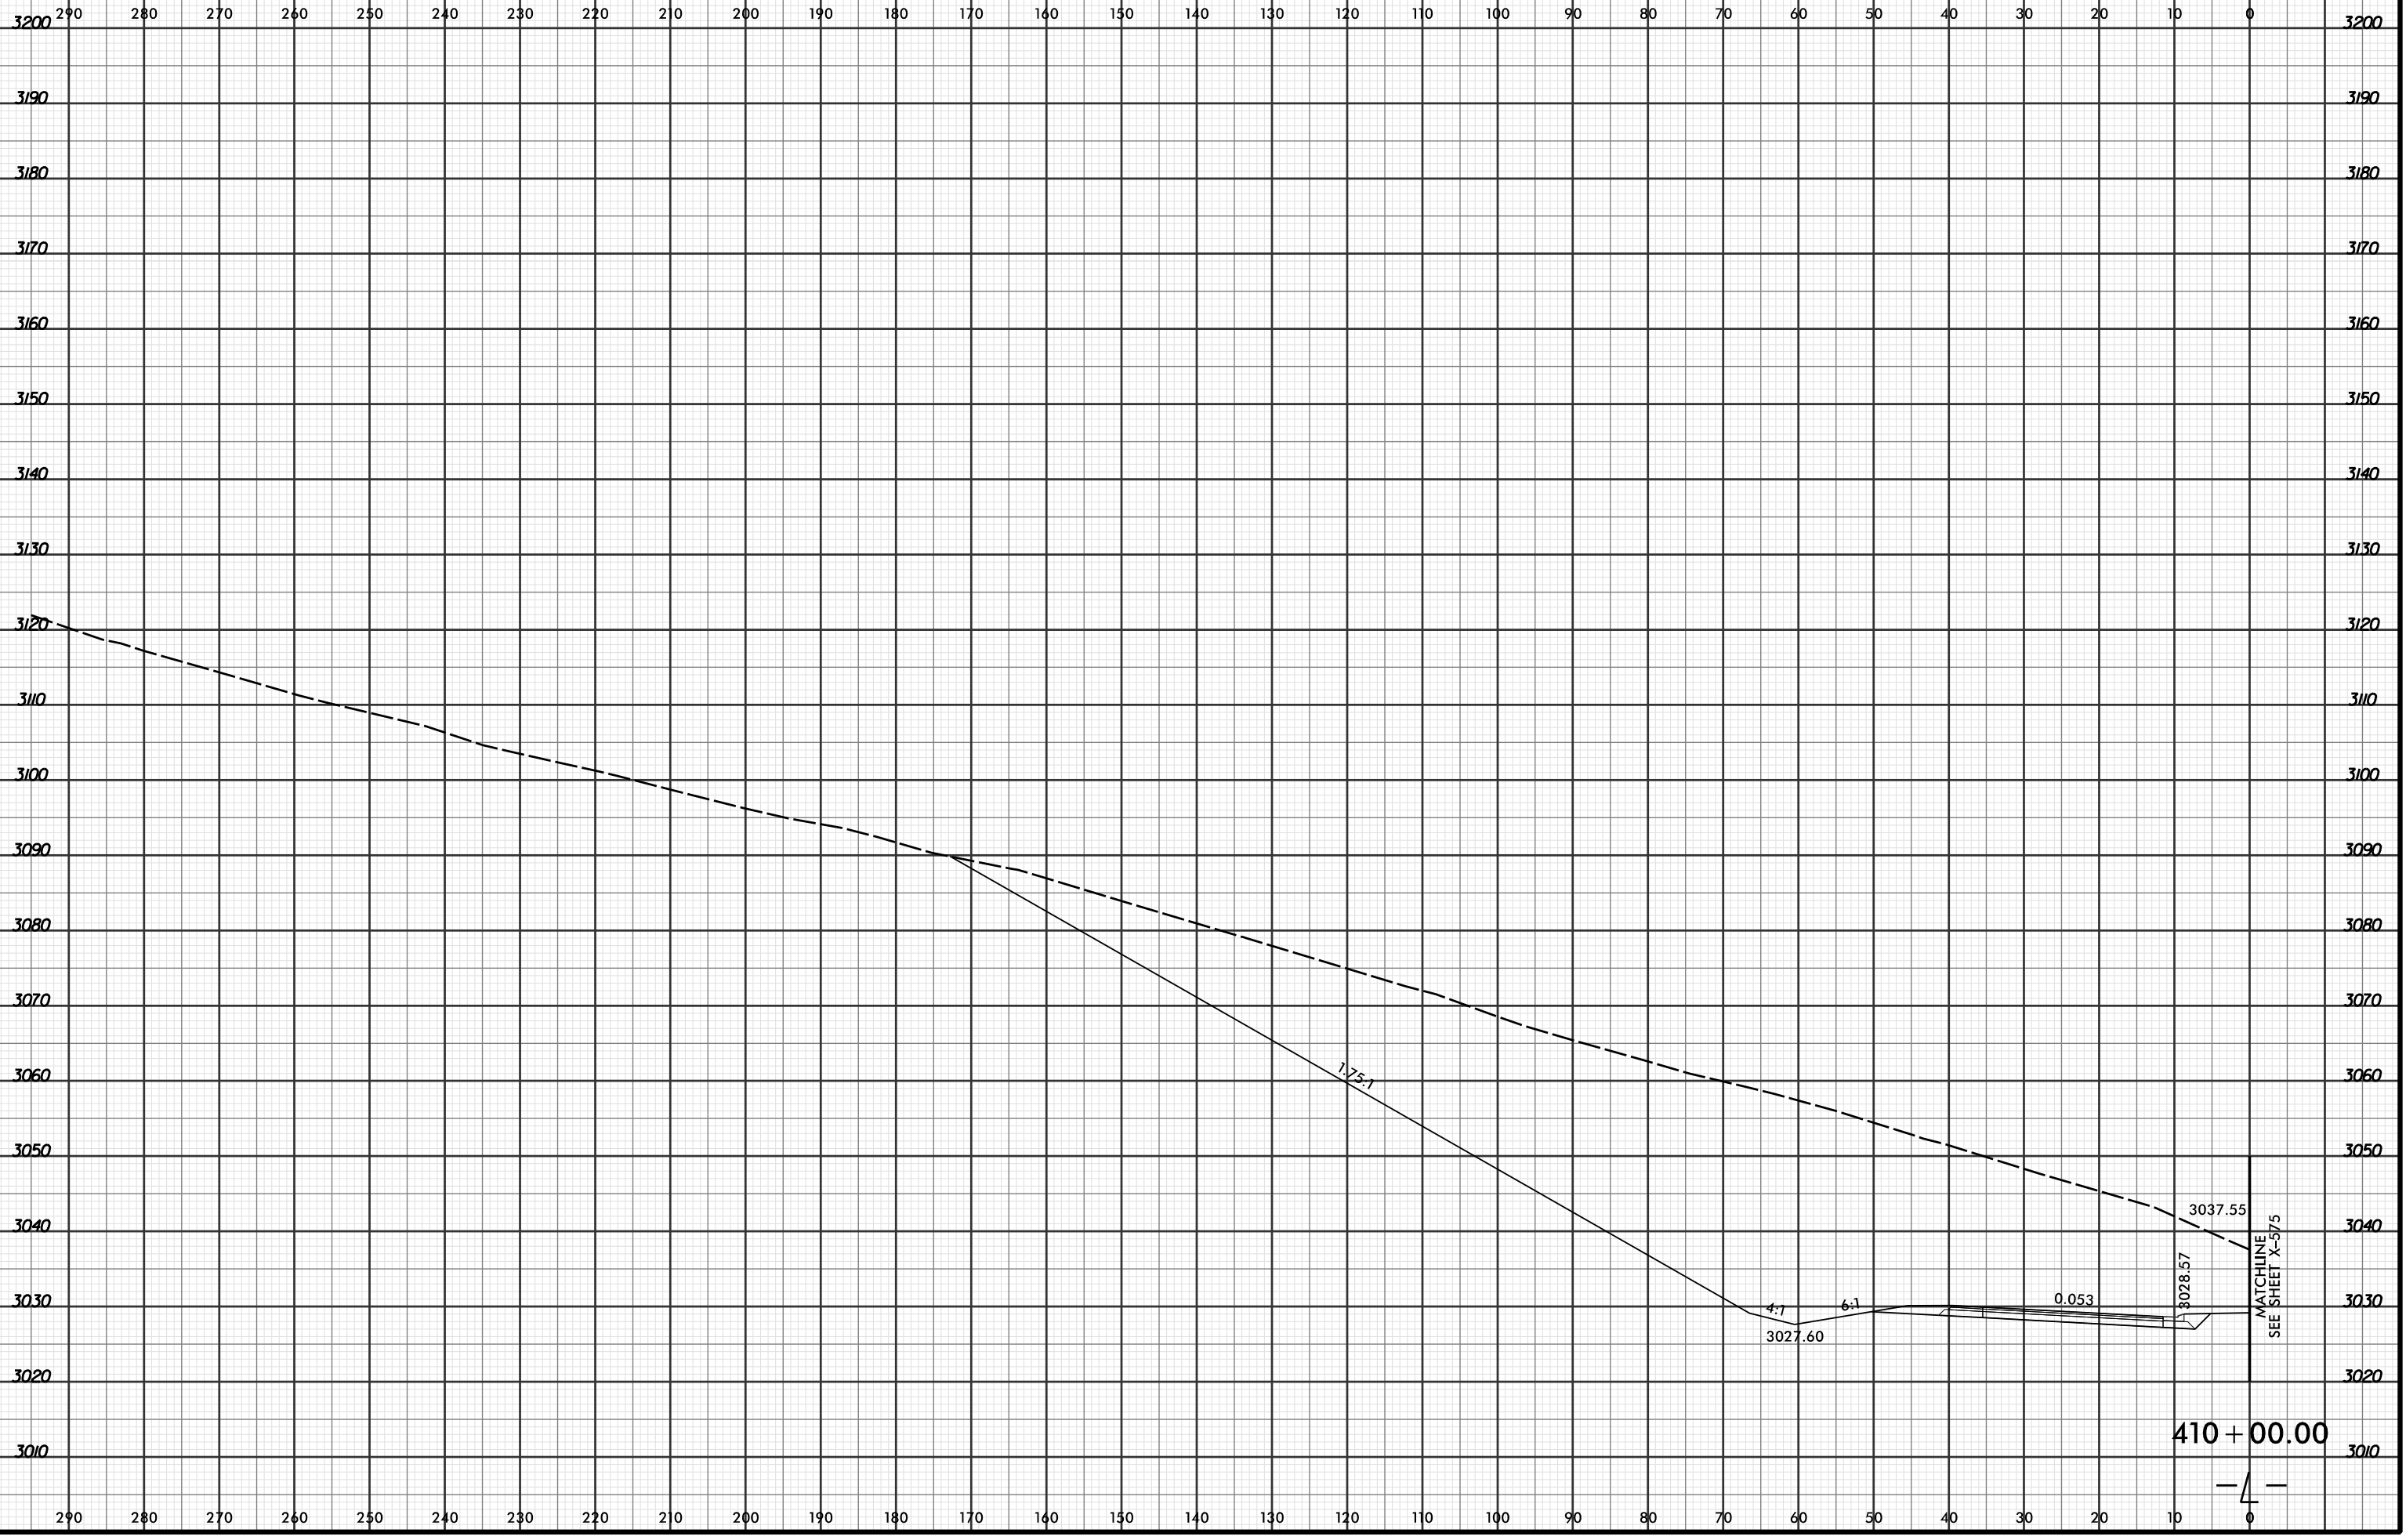

4/19/2016 2:54:56 PM
 R:\PROJECTS\2915C\XPL\R2915C_r.dwg_xpl...dgn
 LOCHNER

410 + 00.00

MATCHLINE
 SEE SHEET X-5/5