


8/23/99



PROJ. REFERENCE NO.
R-2915C

SHEET NO.
X-485

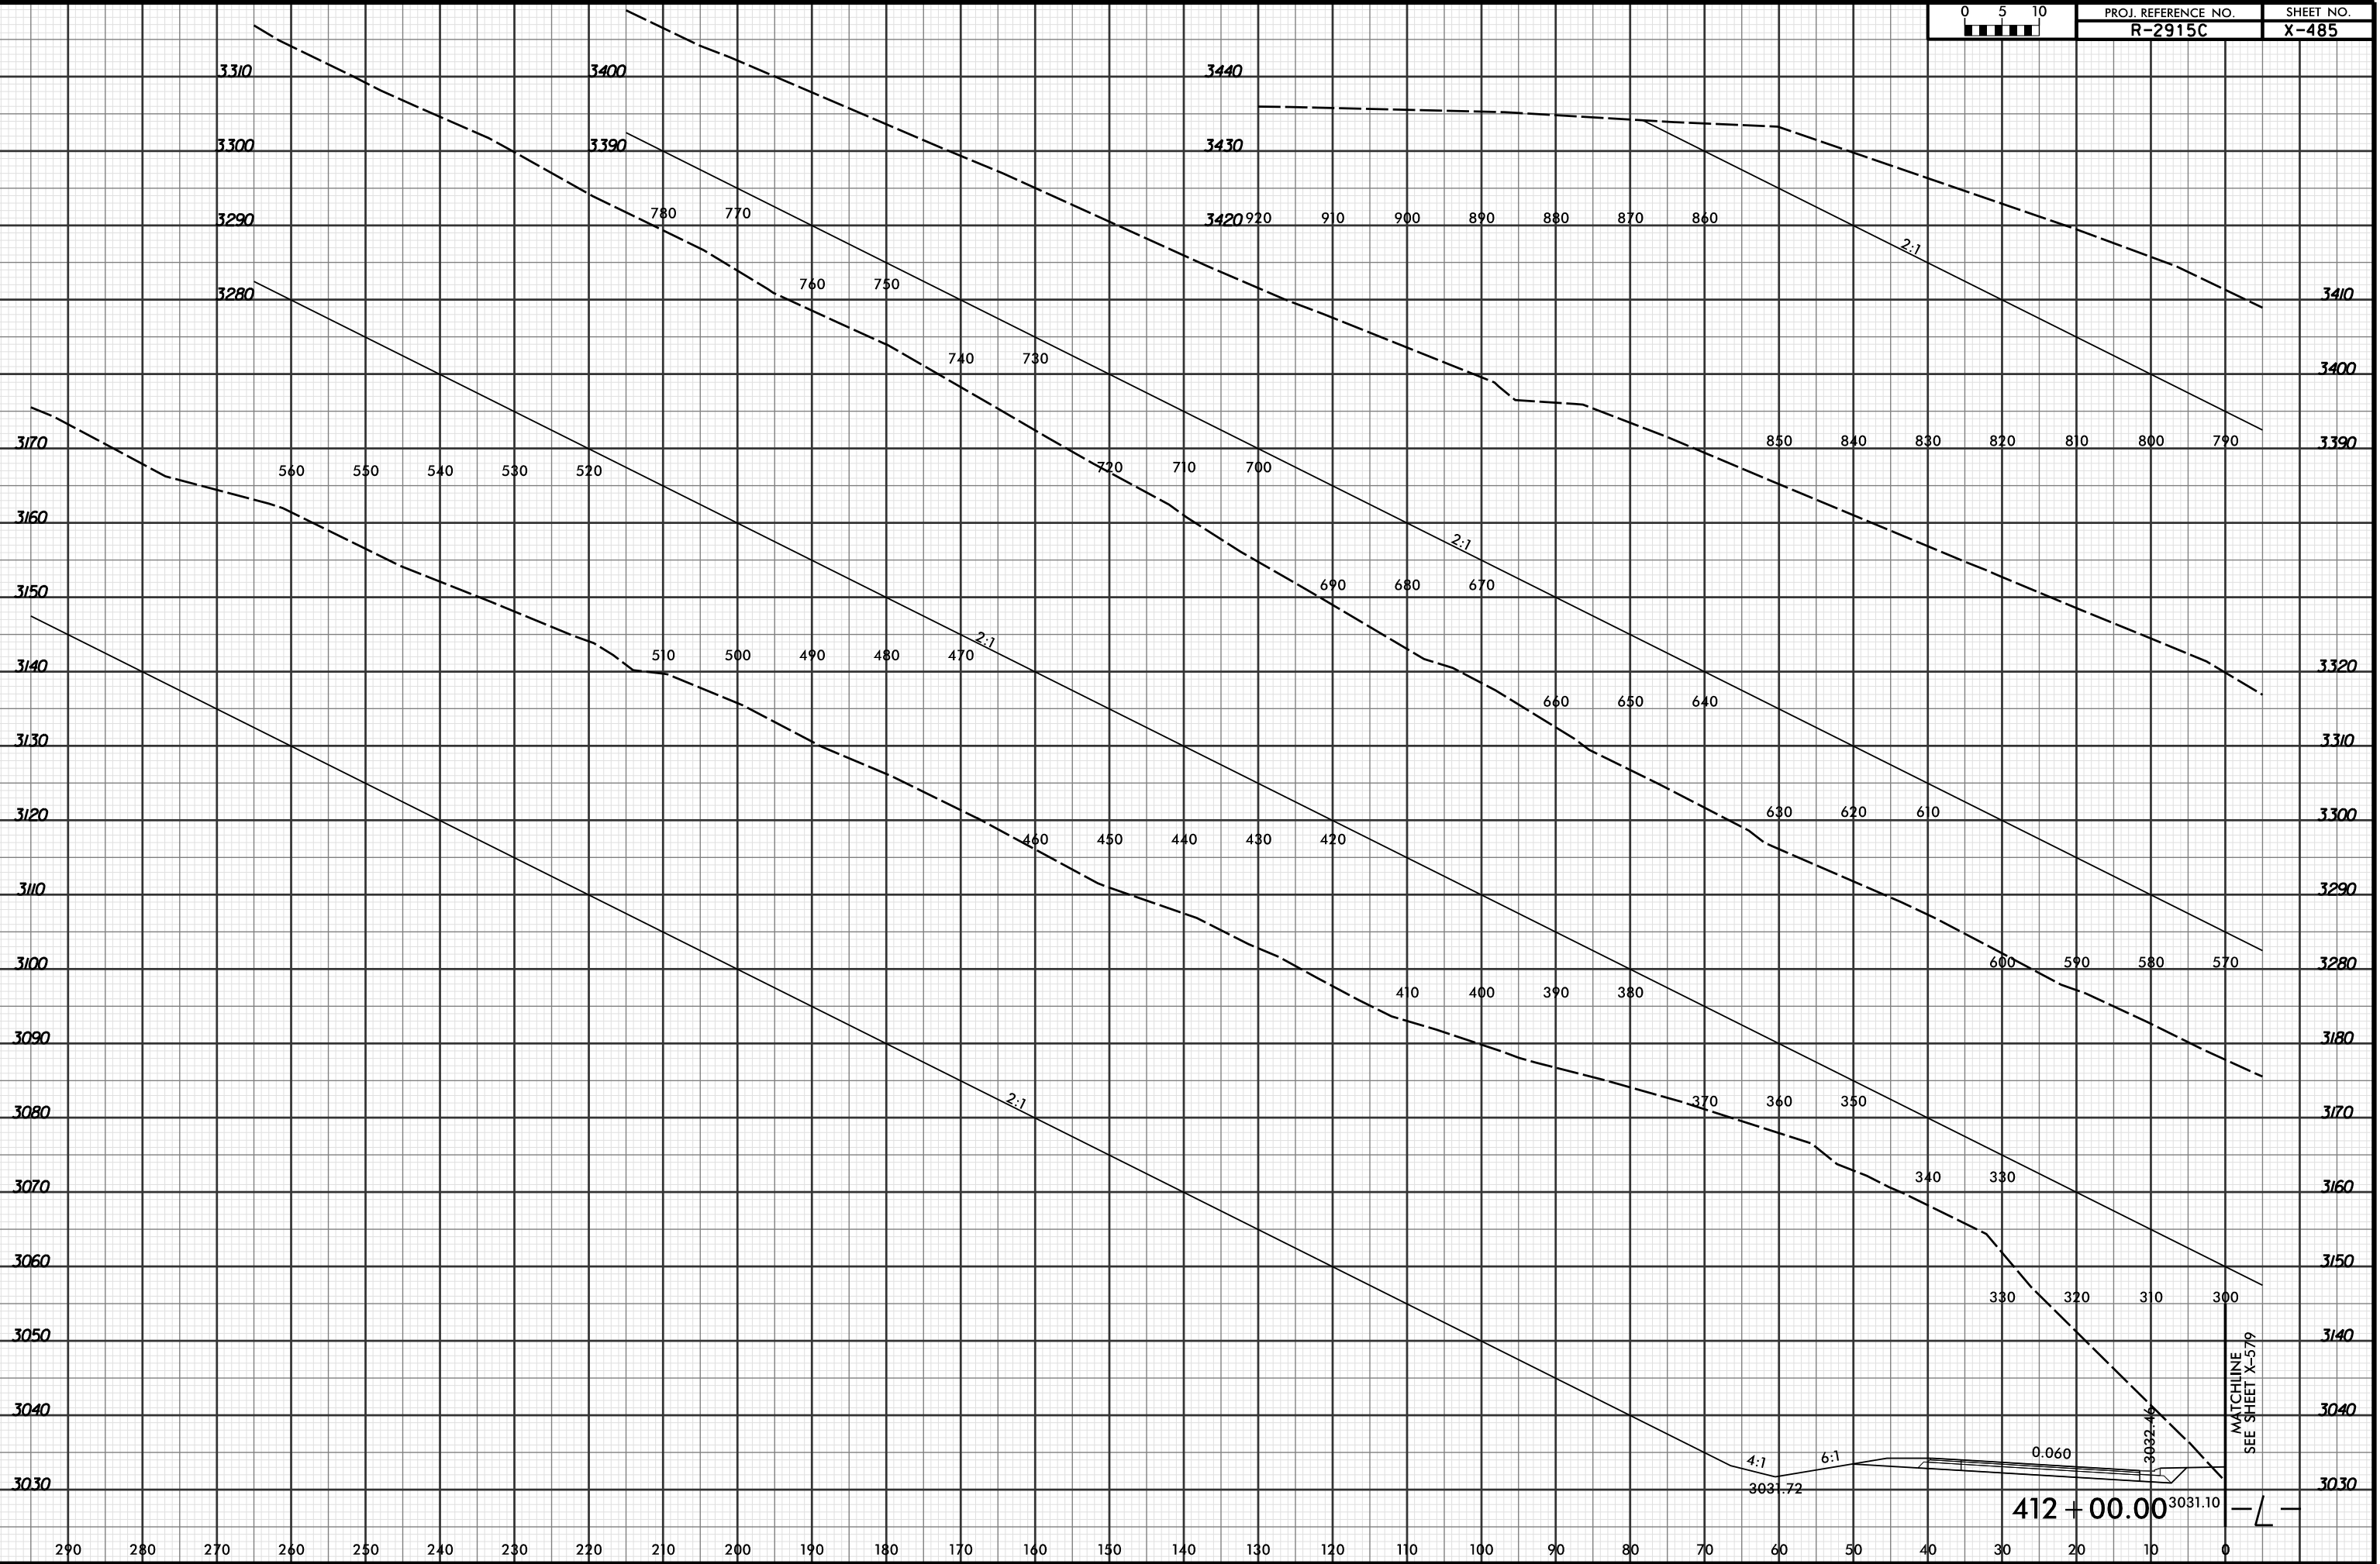

4/19/2016 2:54:58 PM
R:\Projects\01\XSC\XPL\R2915C_r.dwg_xpl...dgn
LOCHNER

MATCHLINE
SEE SHEET X-579

412 + 00.00

3031.10

3032.45

3031.72

3031.10

3030