


8/23/99



PROJ. REFERENCE NO.	SHEET NO.
R-2915C	X-488

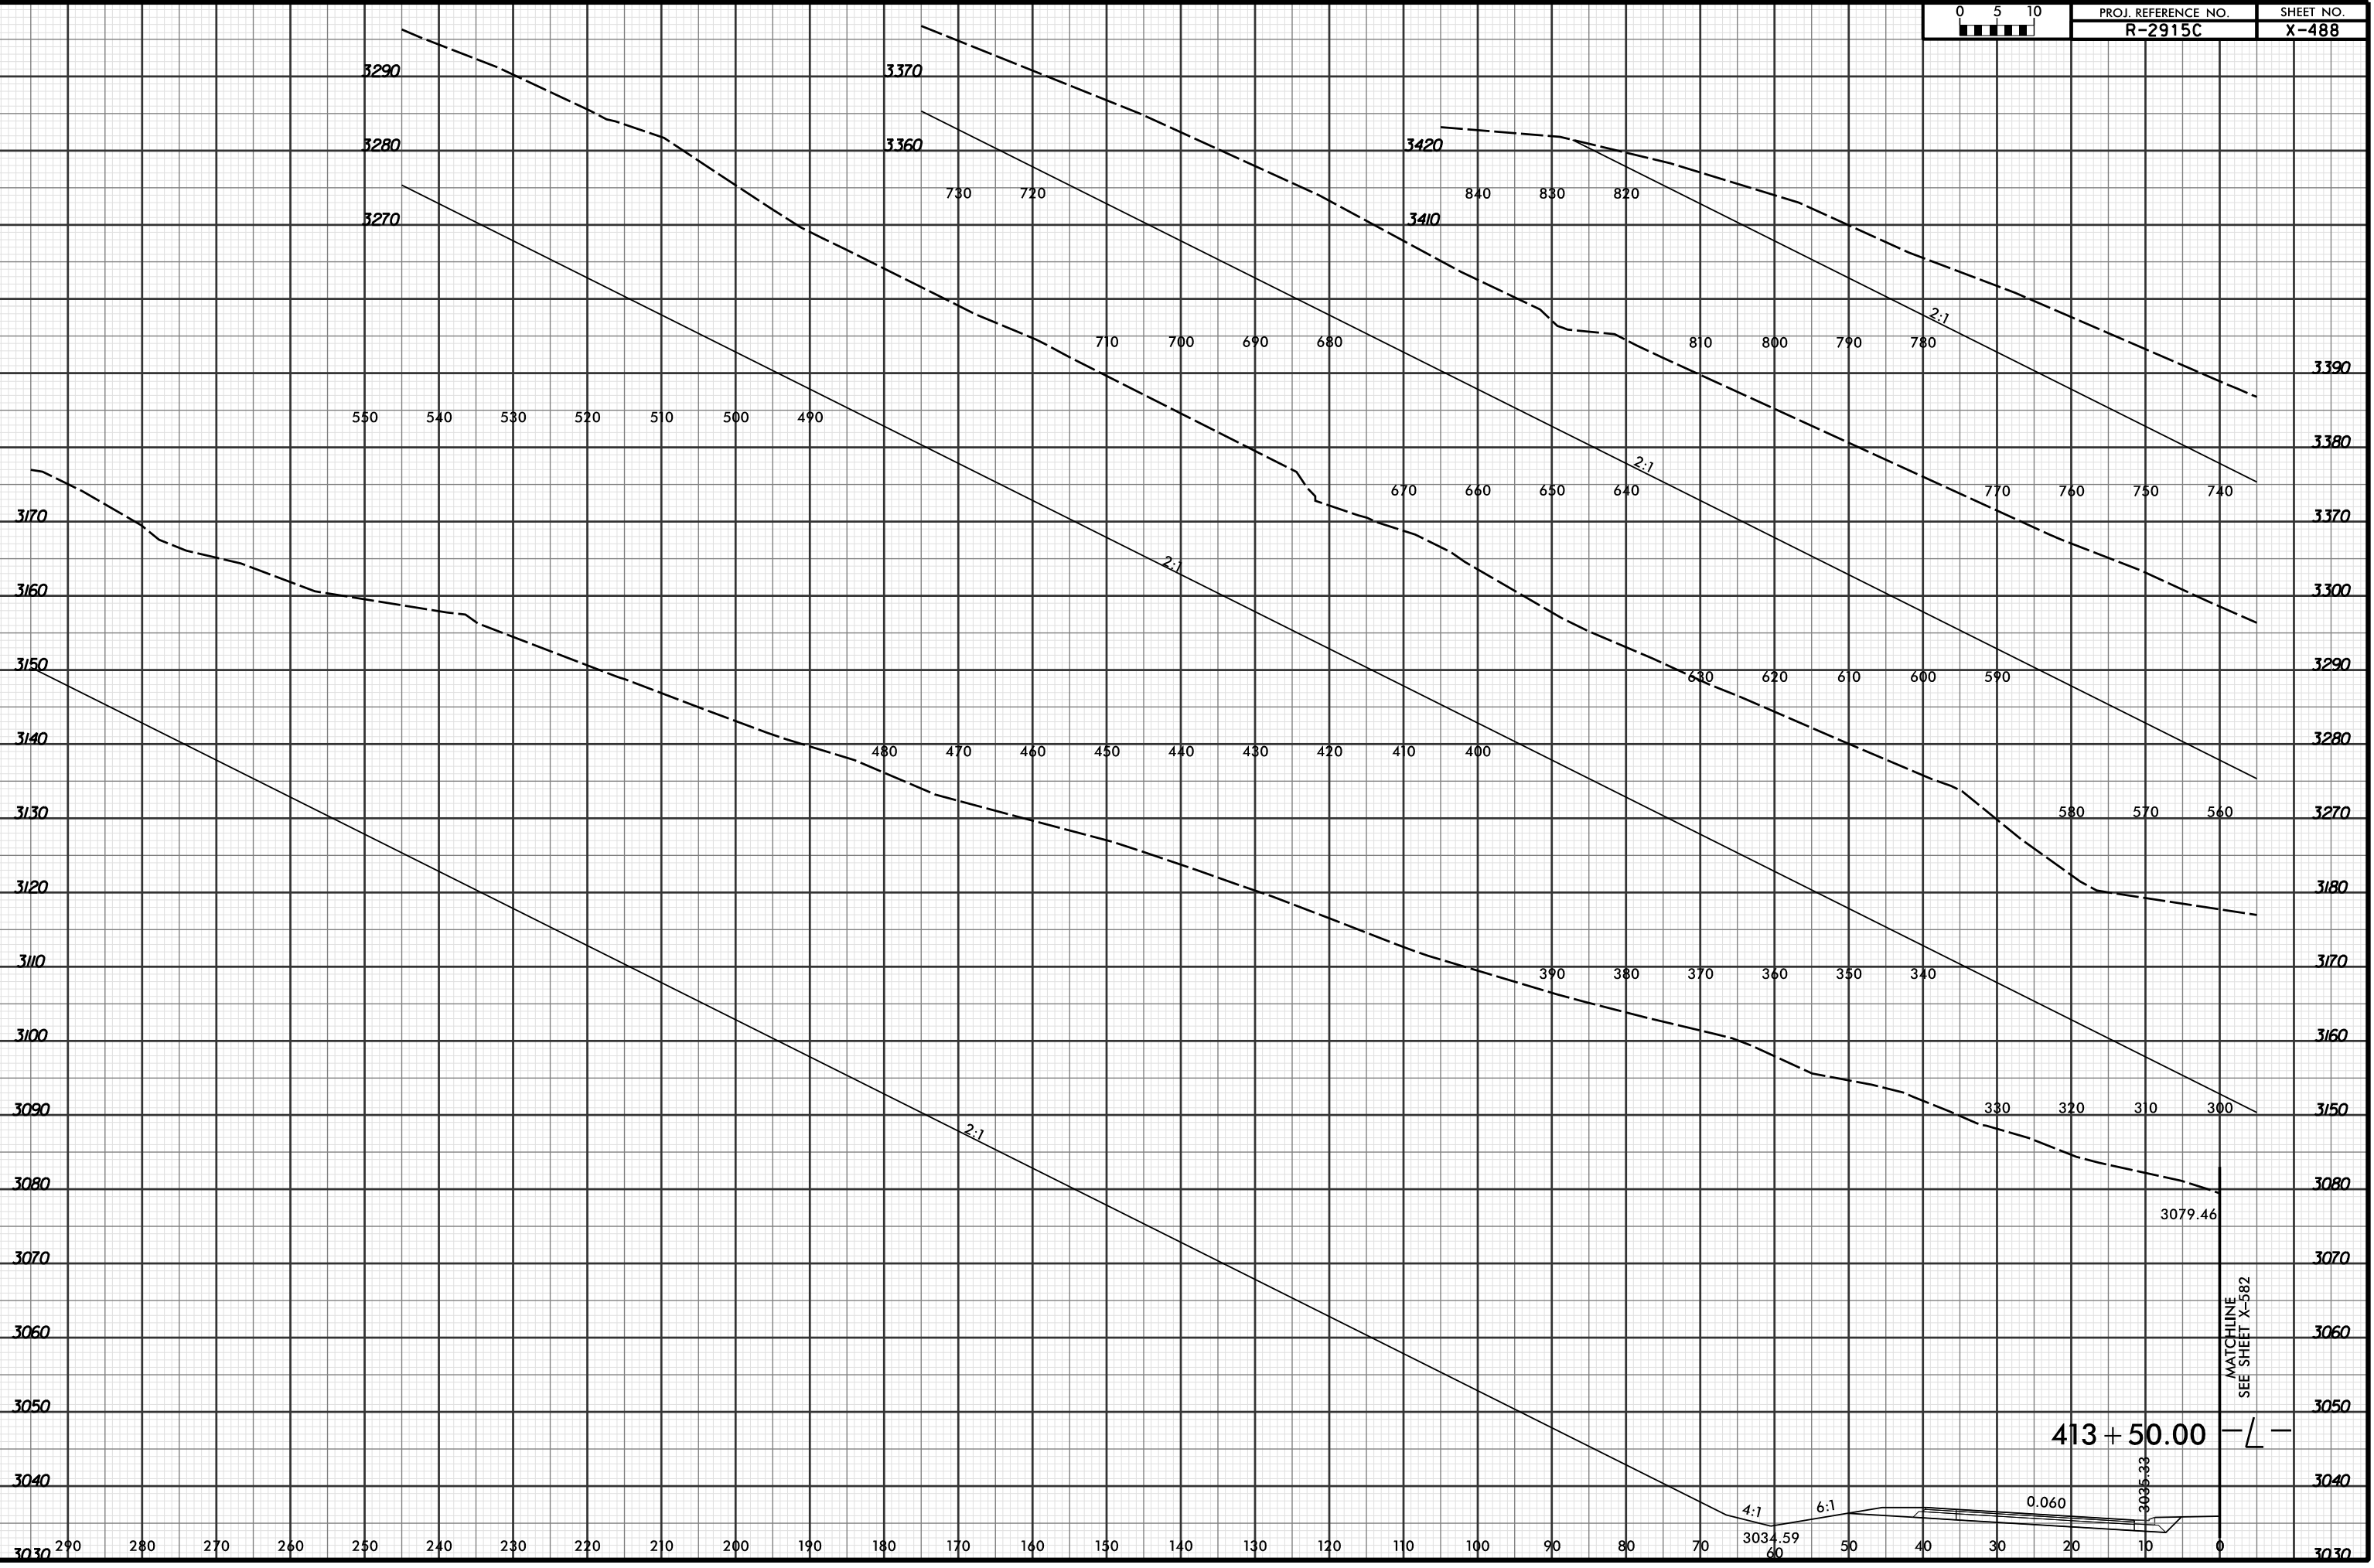

4/19/2016 2:55:00 PM
 R:\PROJECTS\2915C\XPL\R2915C_r.dwg_xpl.L...dgn
 LOCHNER

MATCHLINE
 SEE SHEET X-582

413 + 50.00

0.060

3035.33

4:1

6:1

3034.59

60

3030 290 280 270 260 250 240 230 220 210 200 190 180 170 160 150 140 130 120 110 100 90 80 70 60 50 40 30 20 10 0 3030