


8/23/99



PROJ. REFERENCE NO. R-2915C SHEET NO. X-489

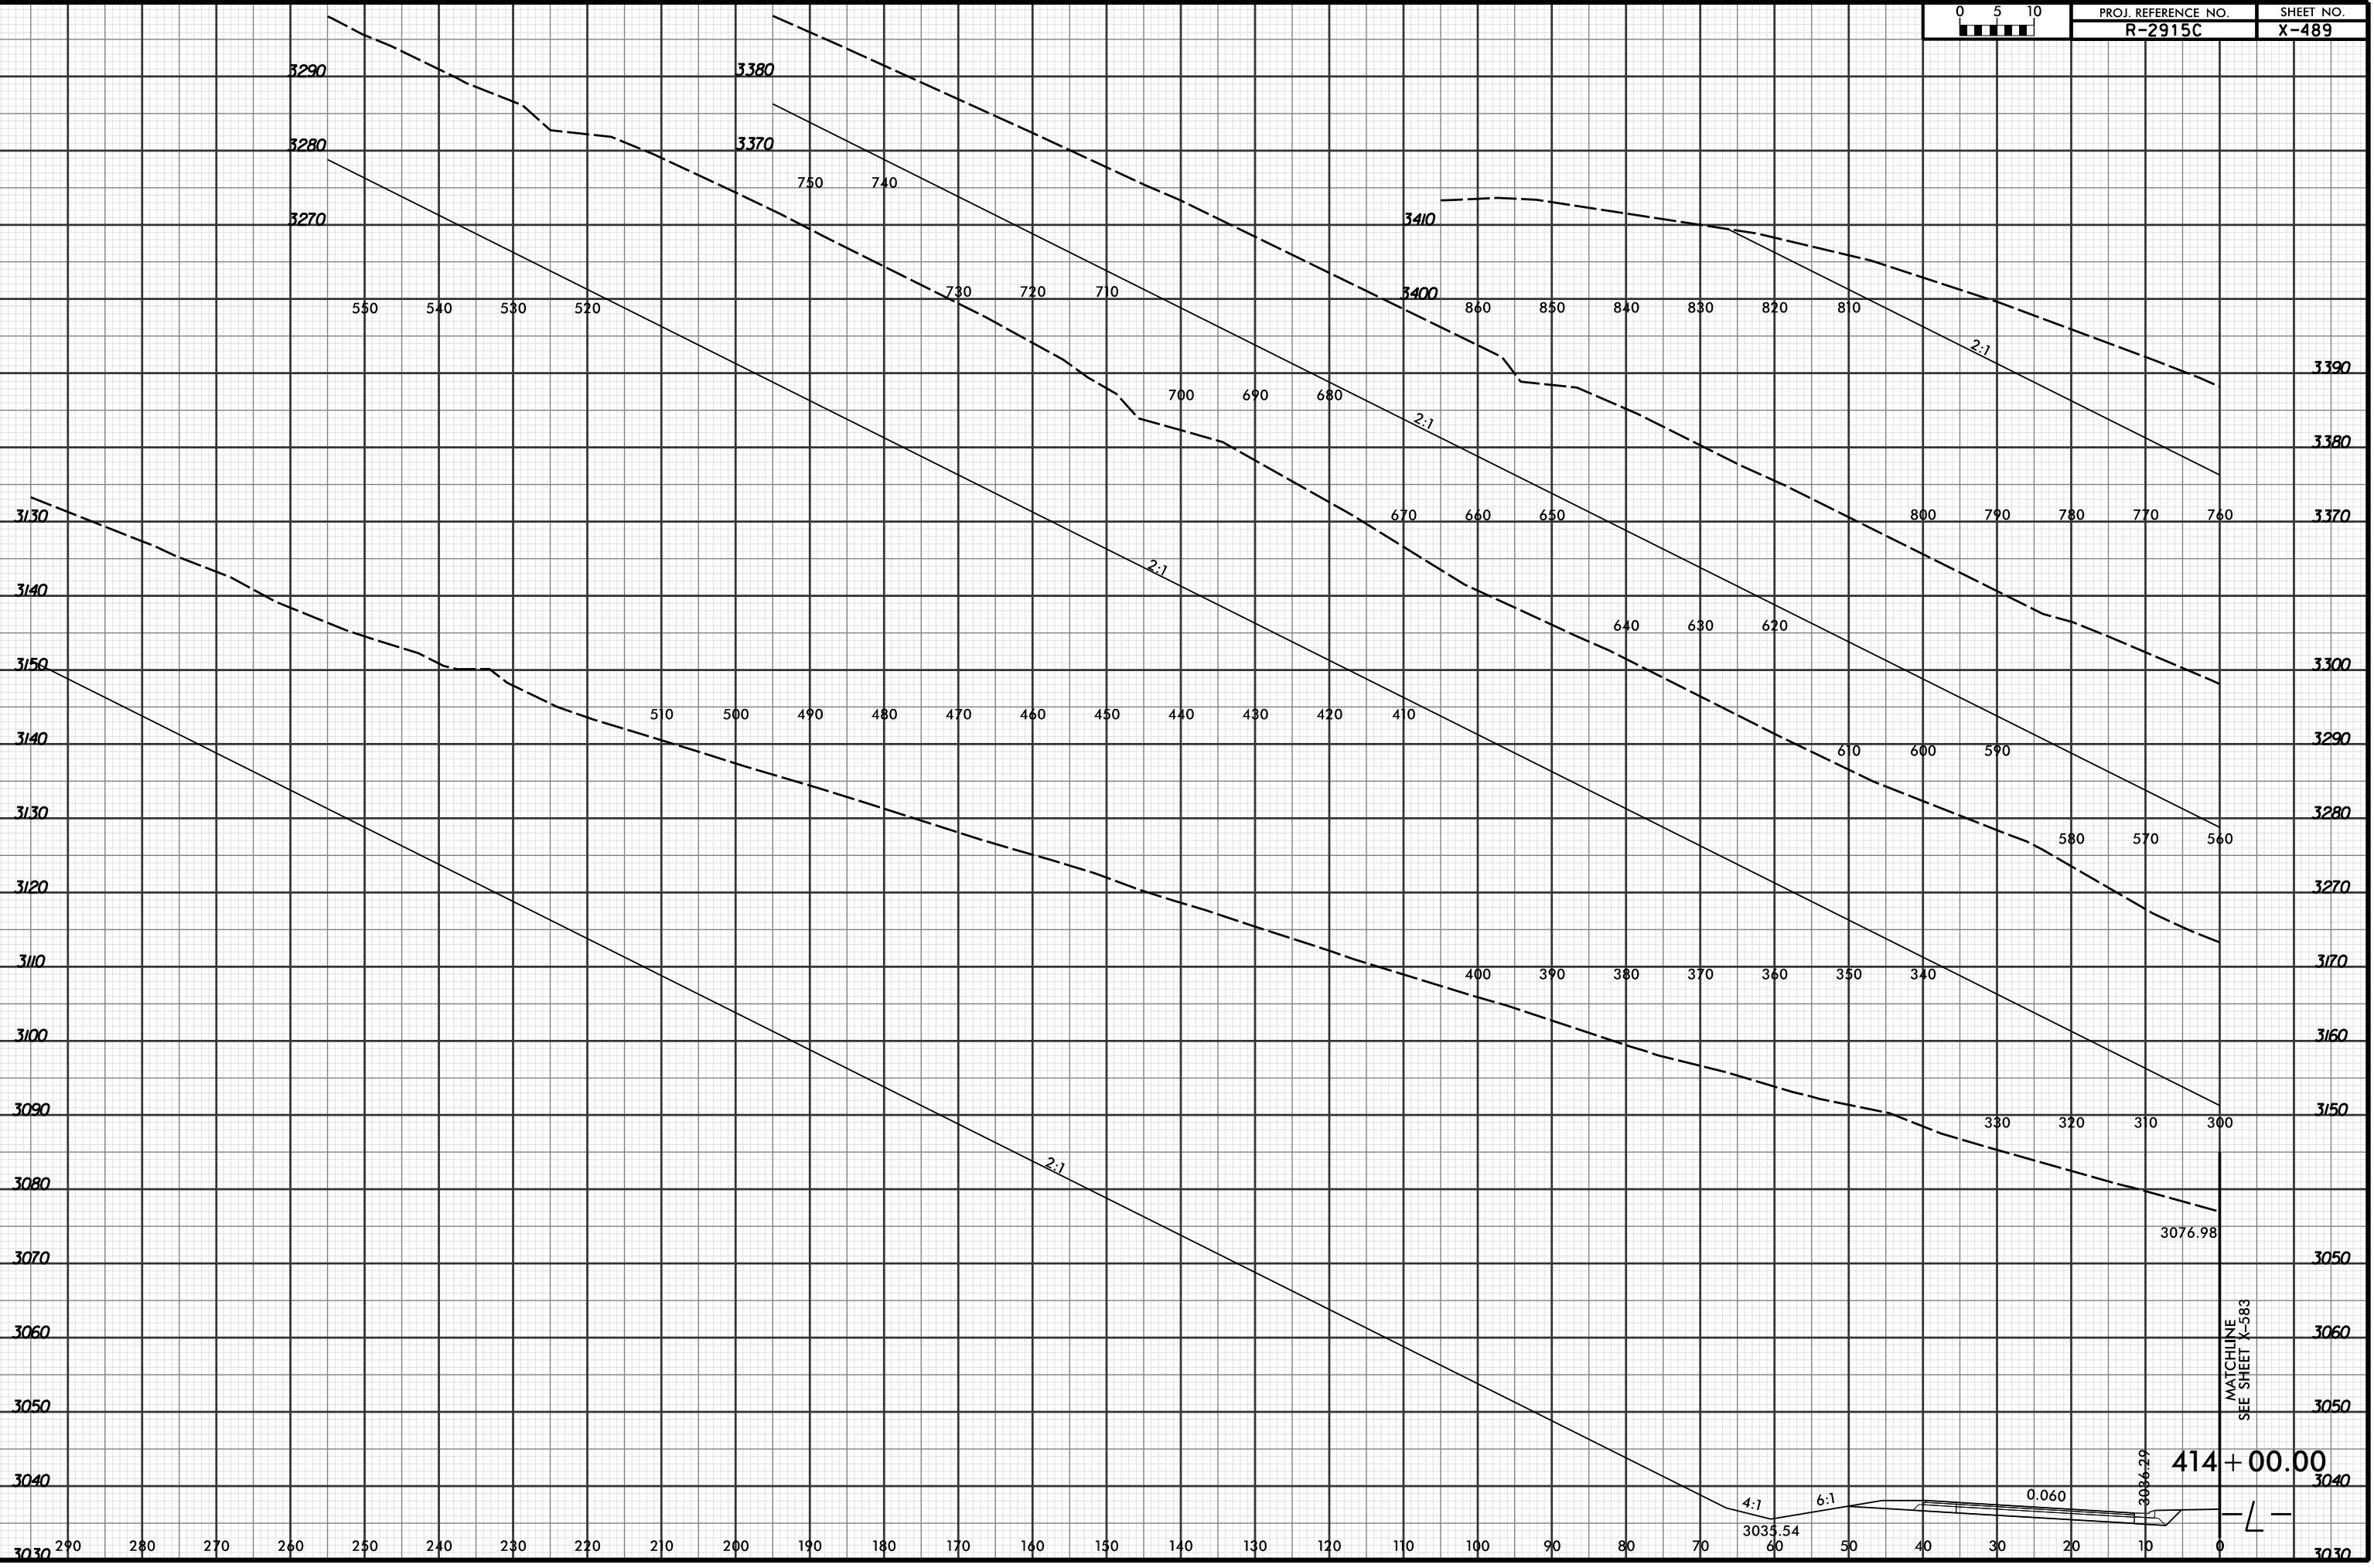

4/19/2016 2:55:01 PM
RAYMOND\j\SC\XPL\R2915C_r.dwg_xpl...dgn
LOCHNER

MATCHLINE
SEE SHEET X-583

414 + 00.00