


8/23/99



PROJ. REFERENCE NO.	SHEET NO.
R-2915C	X-492

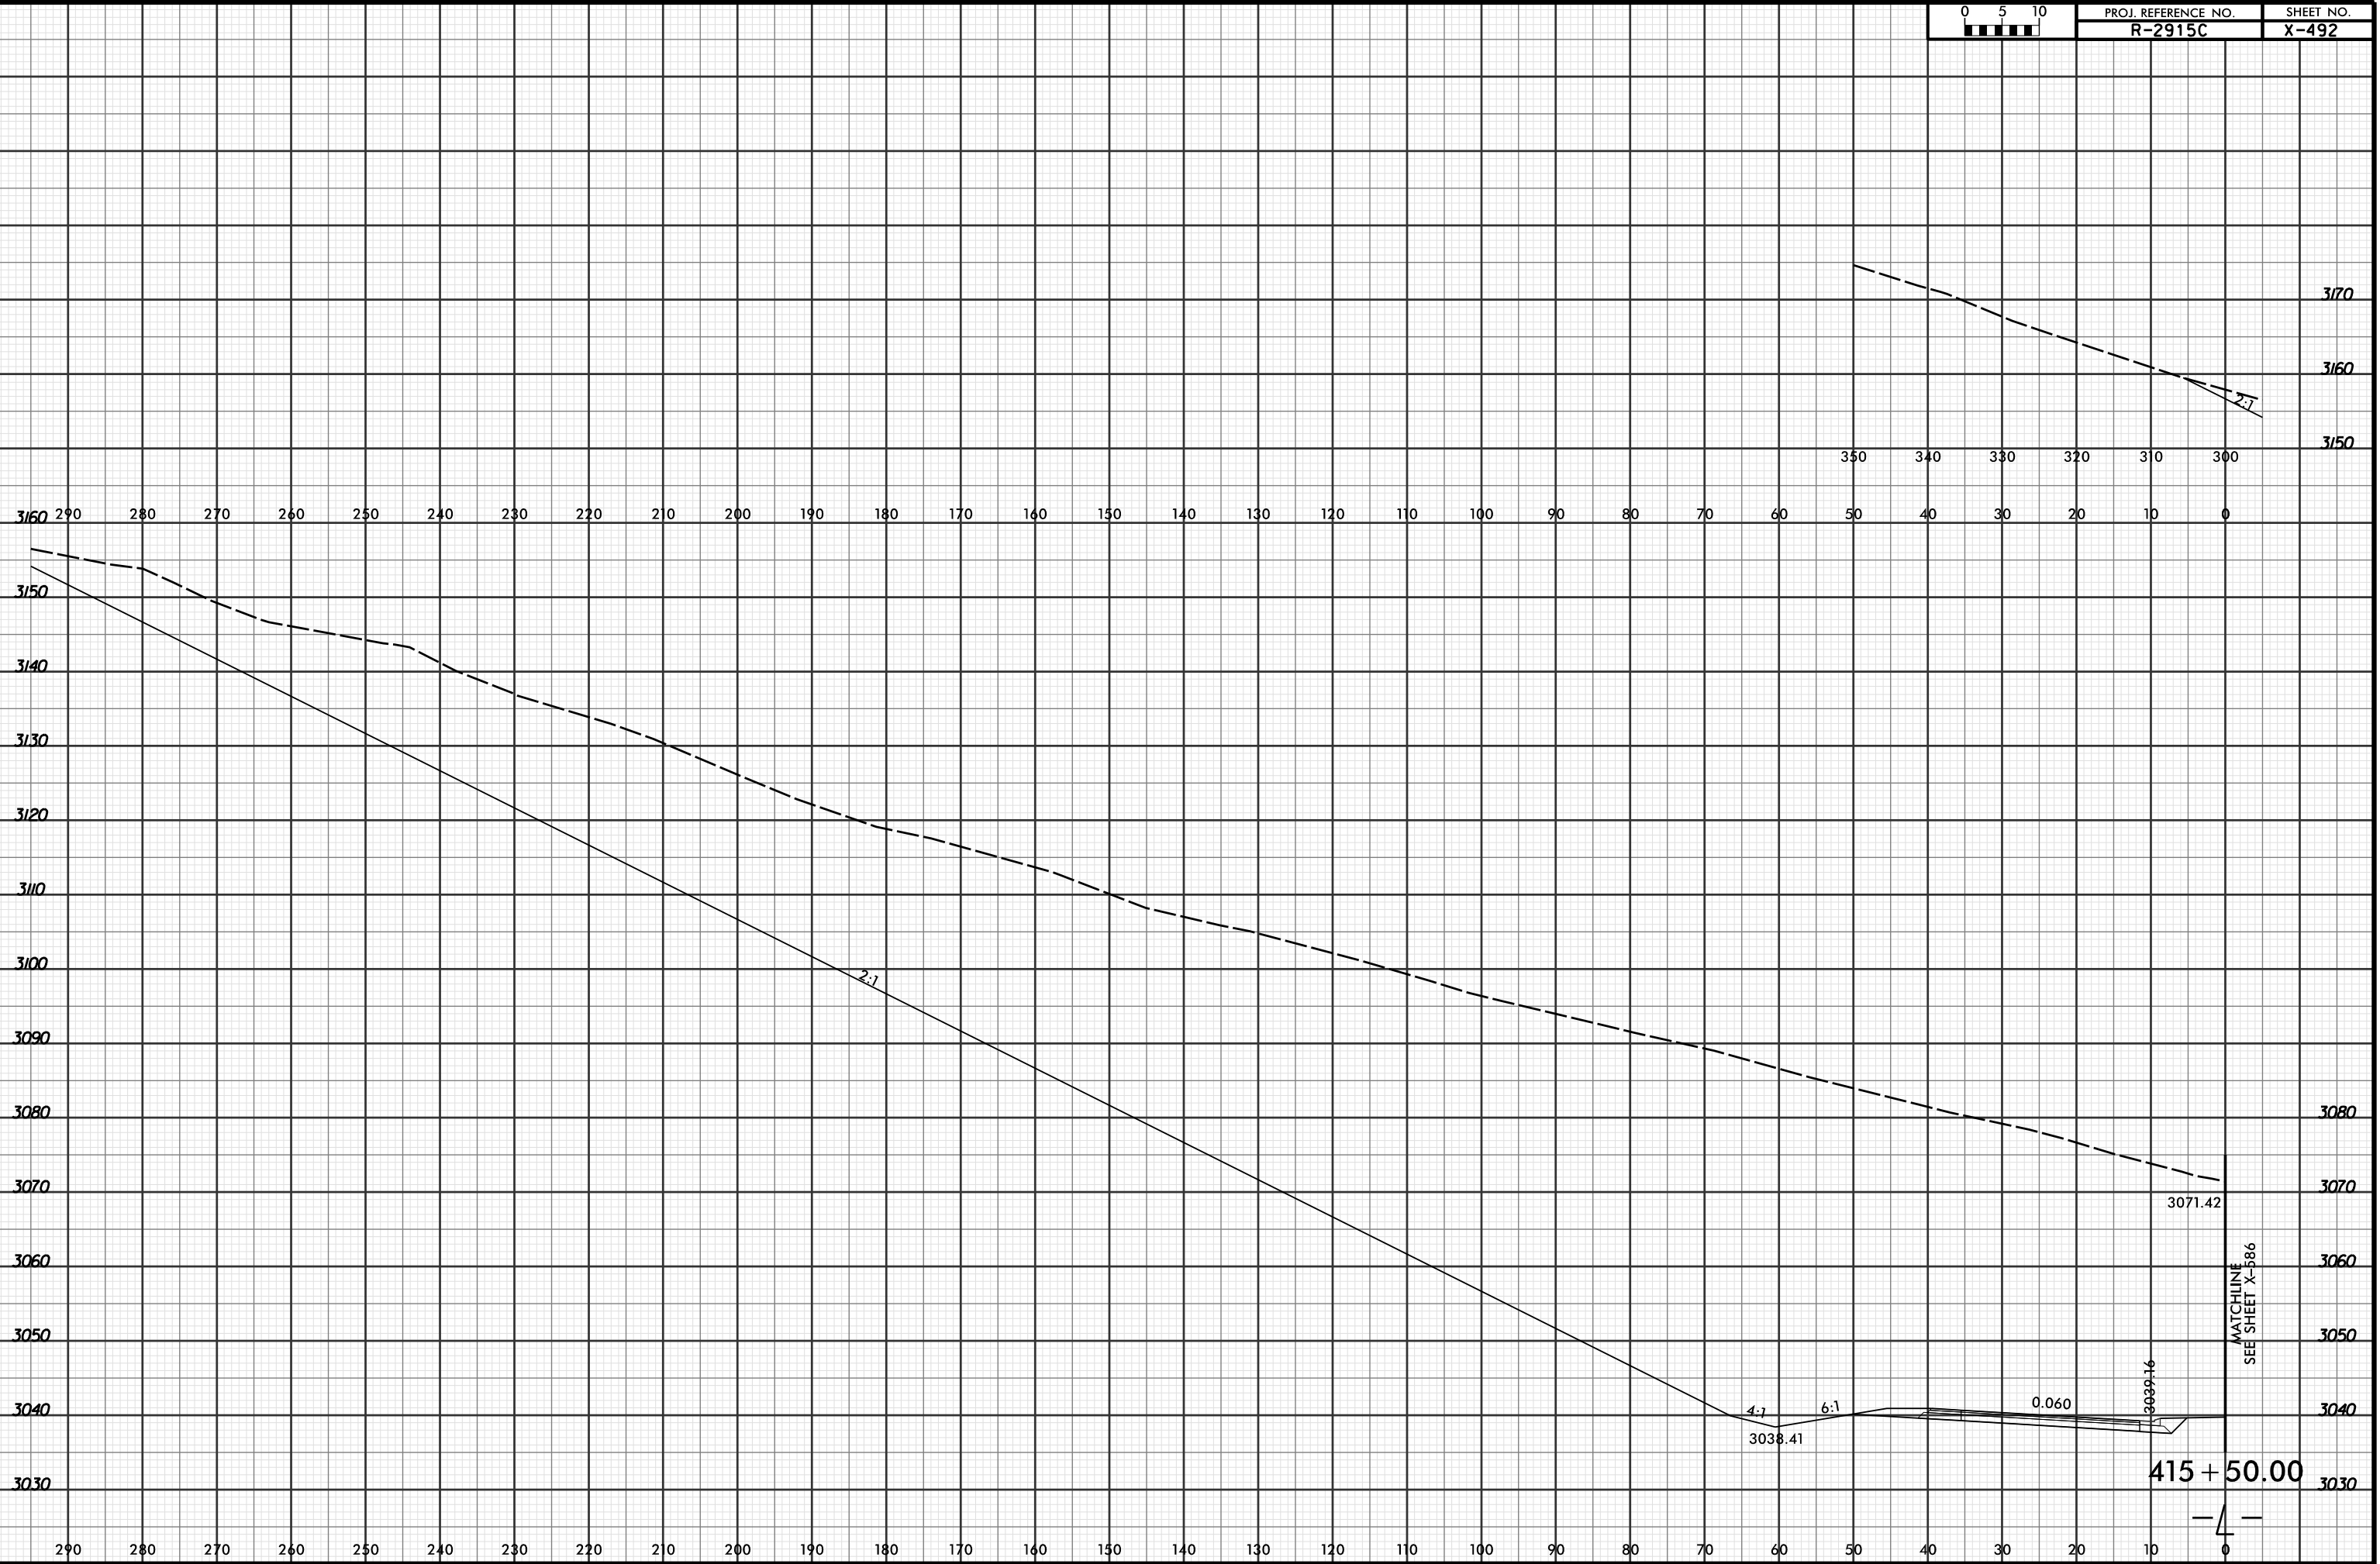

MATCHLINE  
SEE SHEET X-586

4/19/2016 2:55:03 PM  
R:\Projects\2915C\XPL\R2915C\_r.dwg\_xpl...dgn  
LOCHNER

