


8/23/99



PROJ. REFERENCE NO. R-2915C SHEET NO. X-494

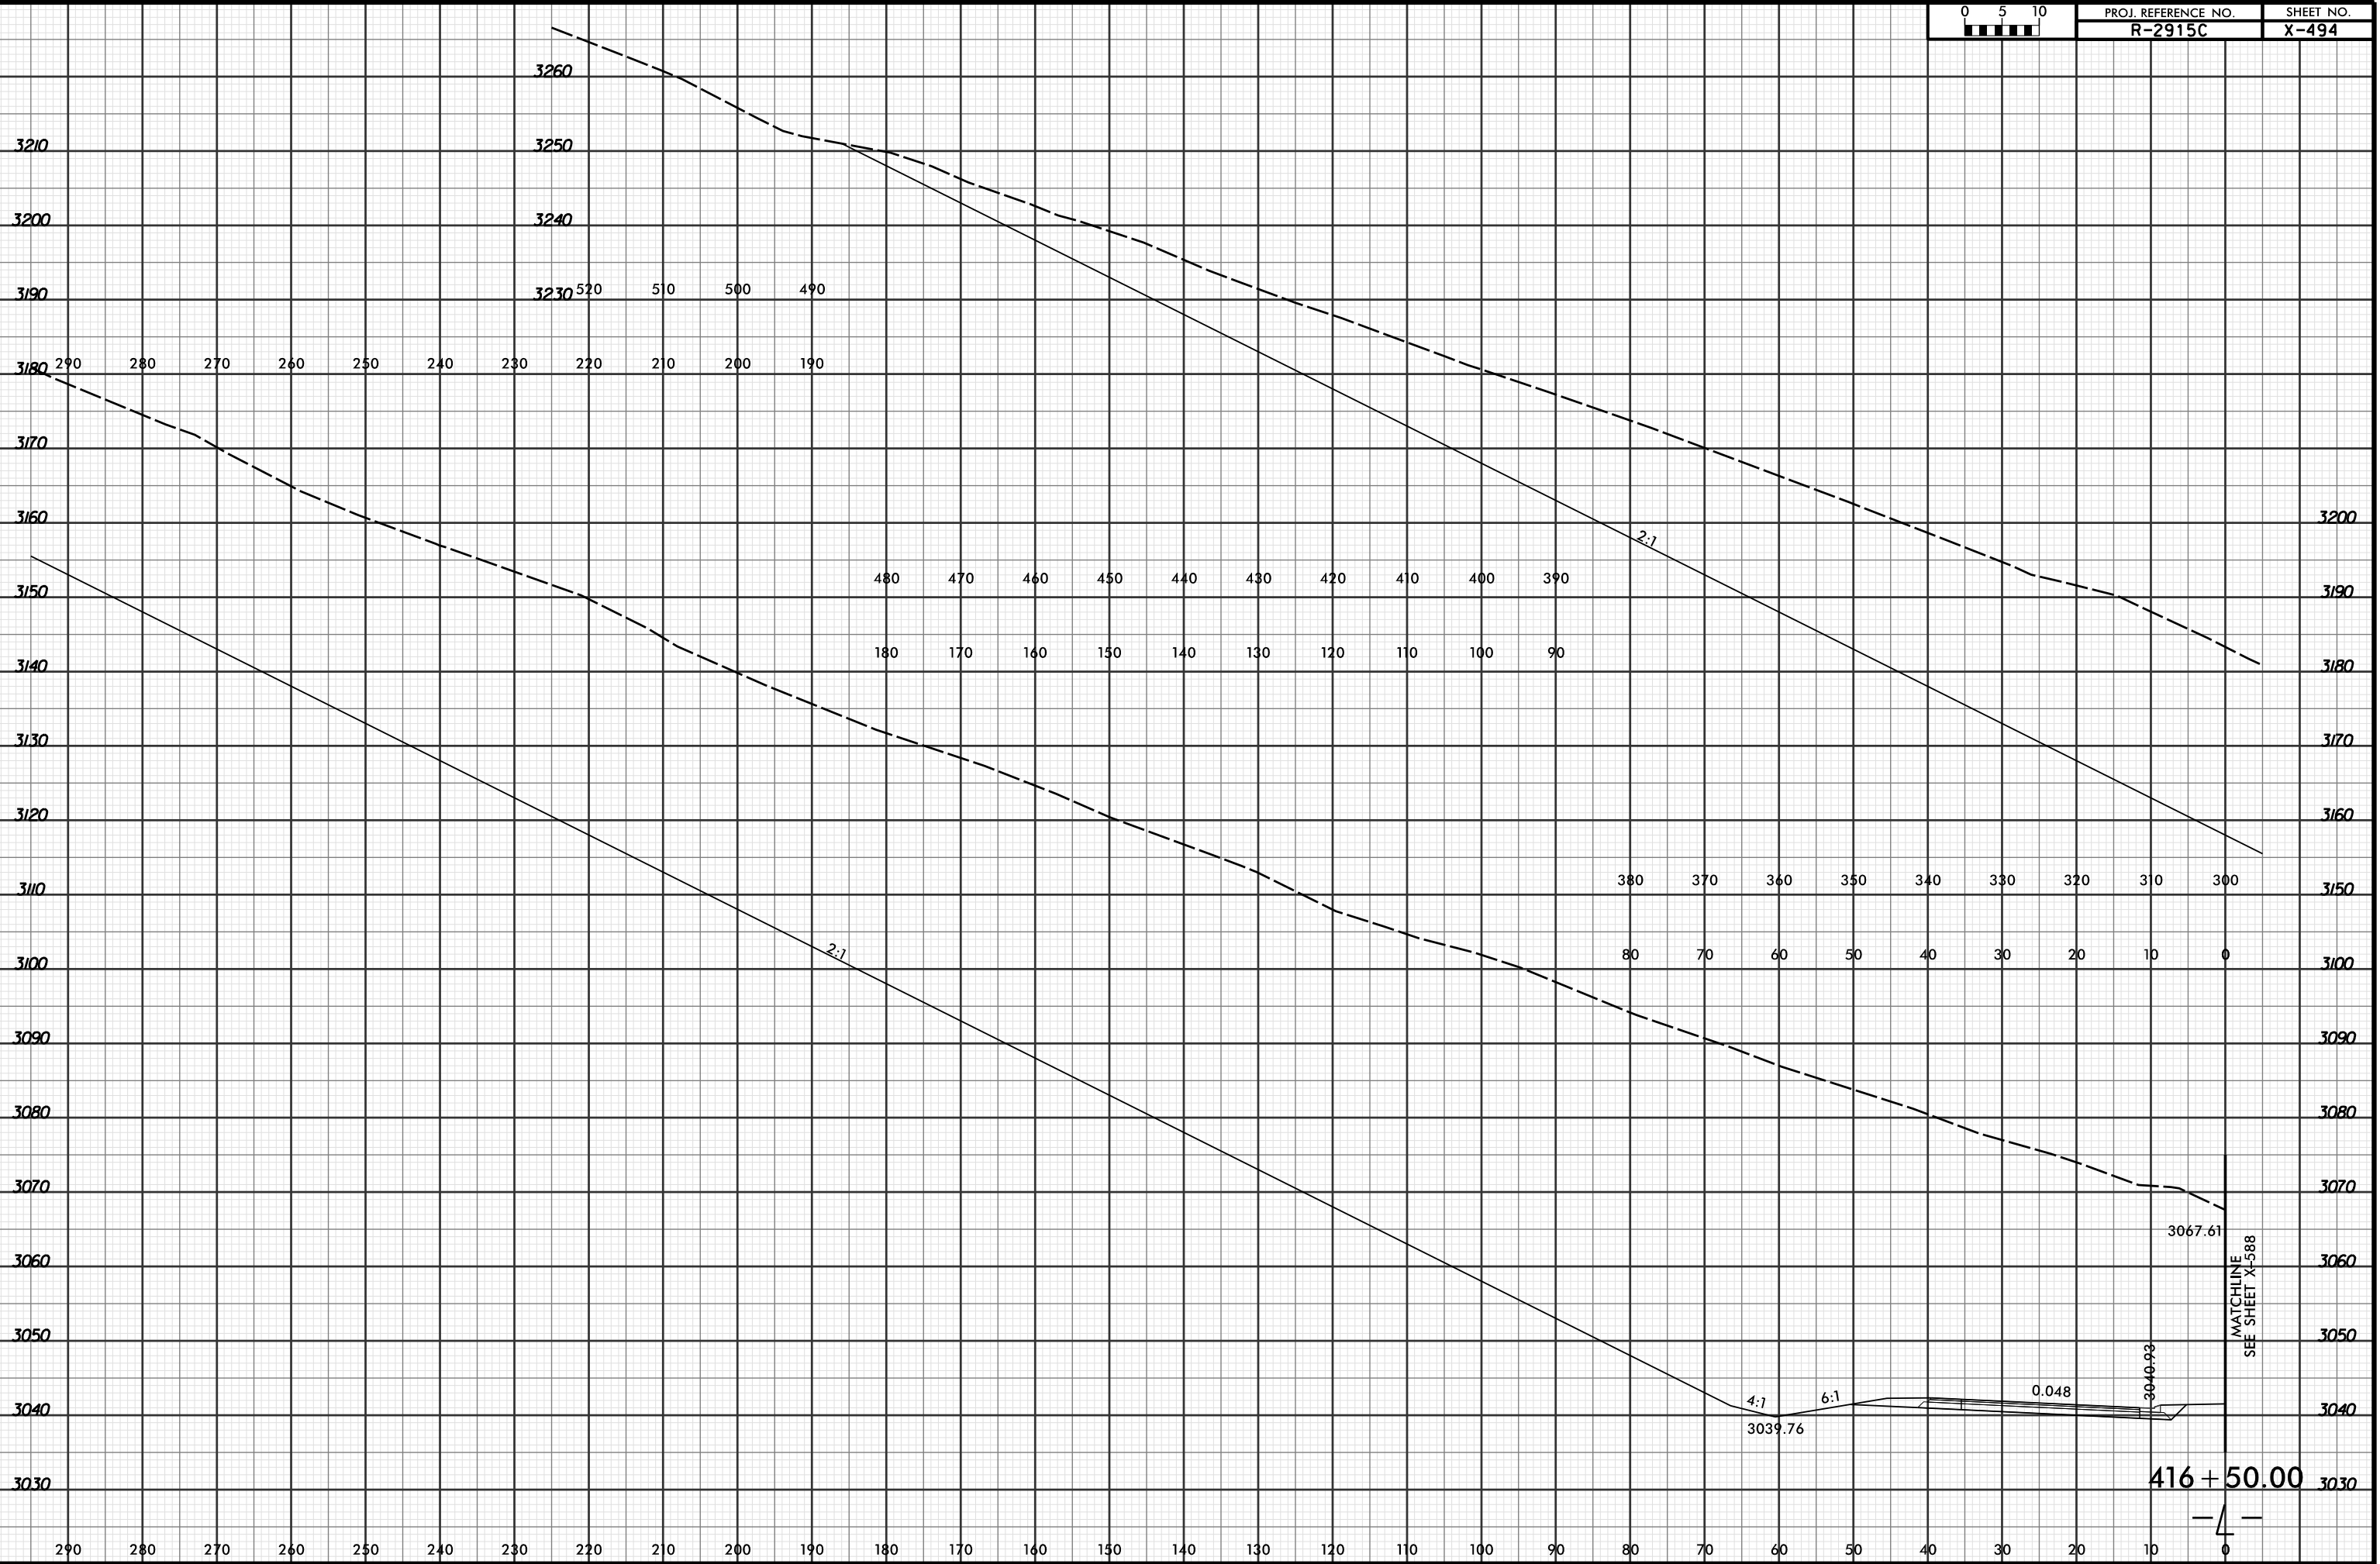

4/19/2016 2:55:04 PM
R:\PROJECTS\2915C\XPL\R2915C_r.dwg_xpl...dgn
LÖCHNER

MATCHLINE
SEE SHEET X-588

416 + 50.00

4

3260
3250
3240
3230

3180
3170
3160
3150
3140
3130
3120
3110
3100
3090
3080
3070
3060
3050
3040
3030

3200
3190
3180
3170
3160
3150
3100
3090
3080
3070
3060
3050
3040
3030

290 280 270 260 250 240 230 220 210 200 190

480 470 460 450 440 430 420 410 400 390
180 170 160 150 140 130 120 110 100 90

2:1

2:1

380 370 360 350 340 330 320 310 300
80 70 60 50 40 30 20 10 0

4:1
3039.76

6:1

0.048

3046.93

3067.61