


8/23/99



PROJ. REFERENCE NO. R-2915C	SHEET NO. X-495
--------------------------------	--------------------

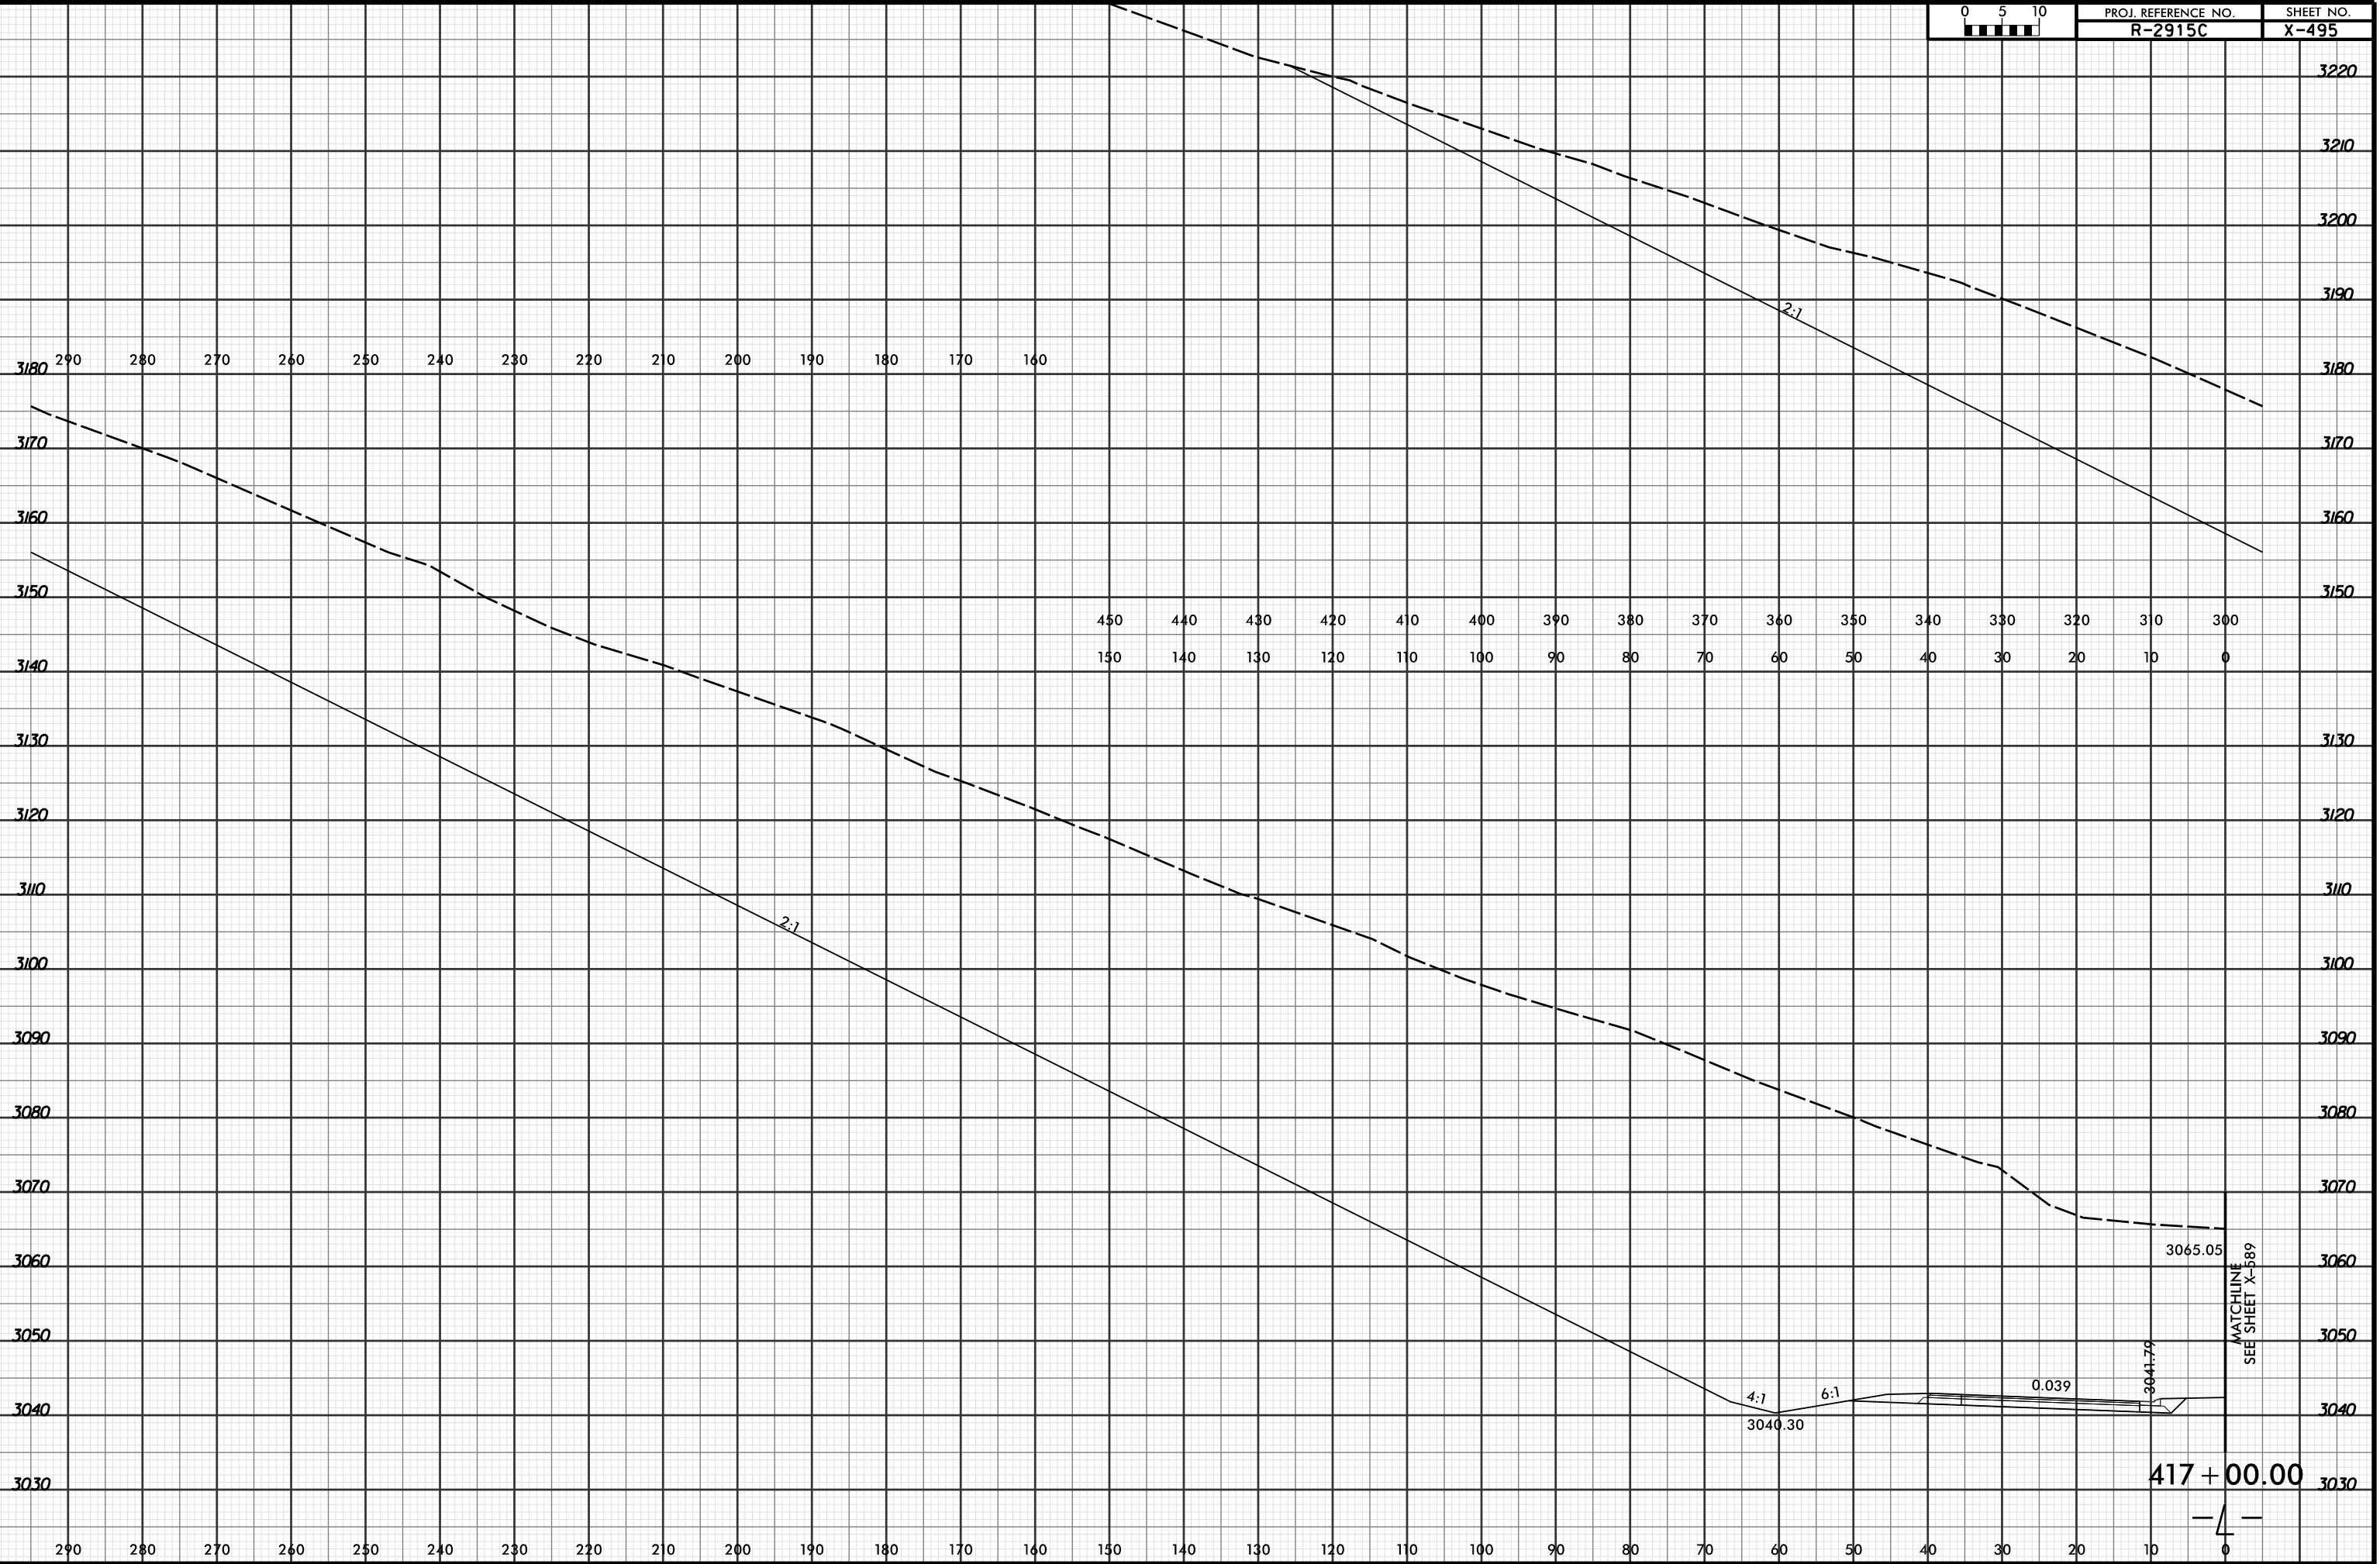

3180 290 280 270 260 250 240 230 220 210 200 190 180 170 160

450	440	430	420	410	400	390	380	370	360	350	340	330	320	310	300
150	140	130	120	110	100	90	80	70	60	50	40	30	20	10	0

290 280 270 260 250 240 230 220 210 200 190 180 170 160 150 140 130 120 110 100 90 80 70 60 50 40 30 20 10 0

MATCHLINE  
SEE SHEET X-589

417 + 00.00

4/19/2016 2:55:04 PM  
R:\PROJECTS\2915C\XPL\R2915C\_r.dwg\_xpl...dgn  
LÖCHNER