


8/23/99




PROJ. REFERENCE NO. R-2915C	SHEET NO. X-497
--------------------------------	--------------------

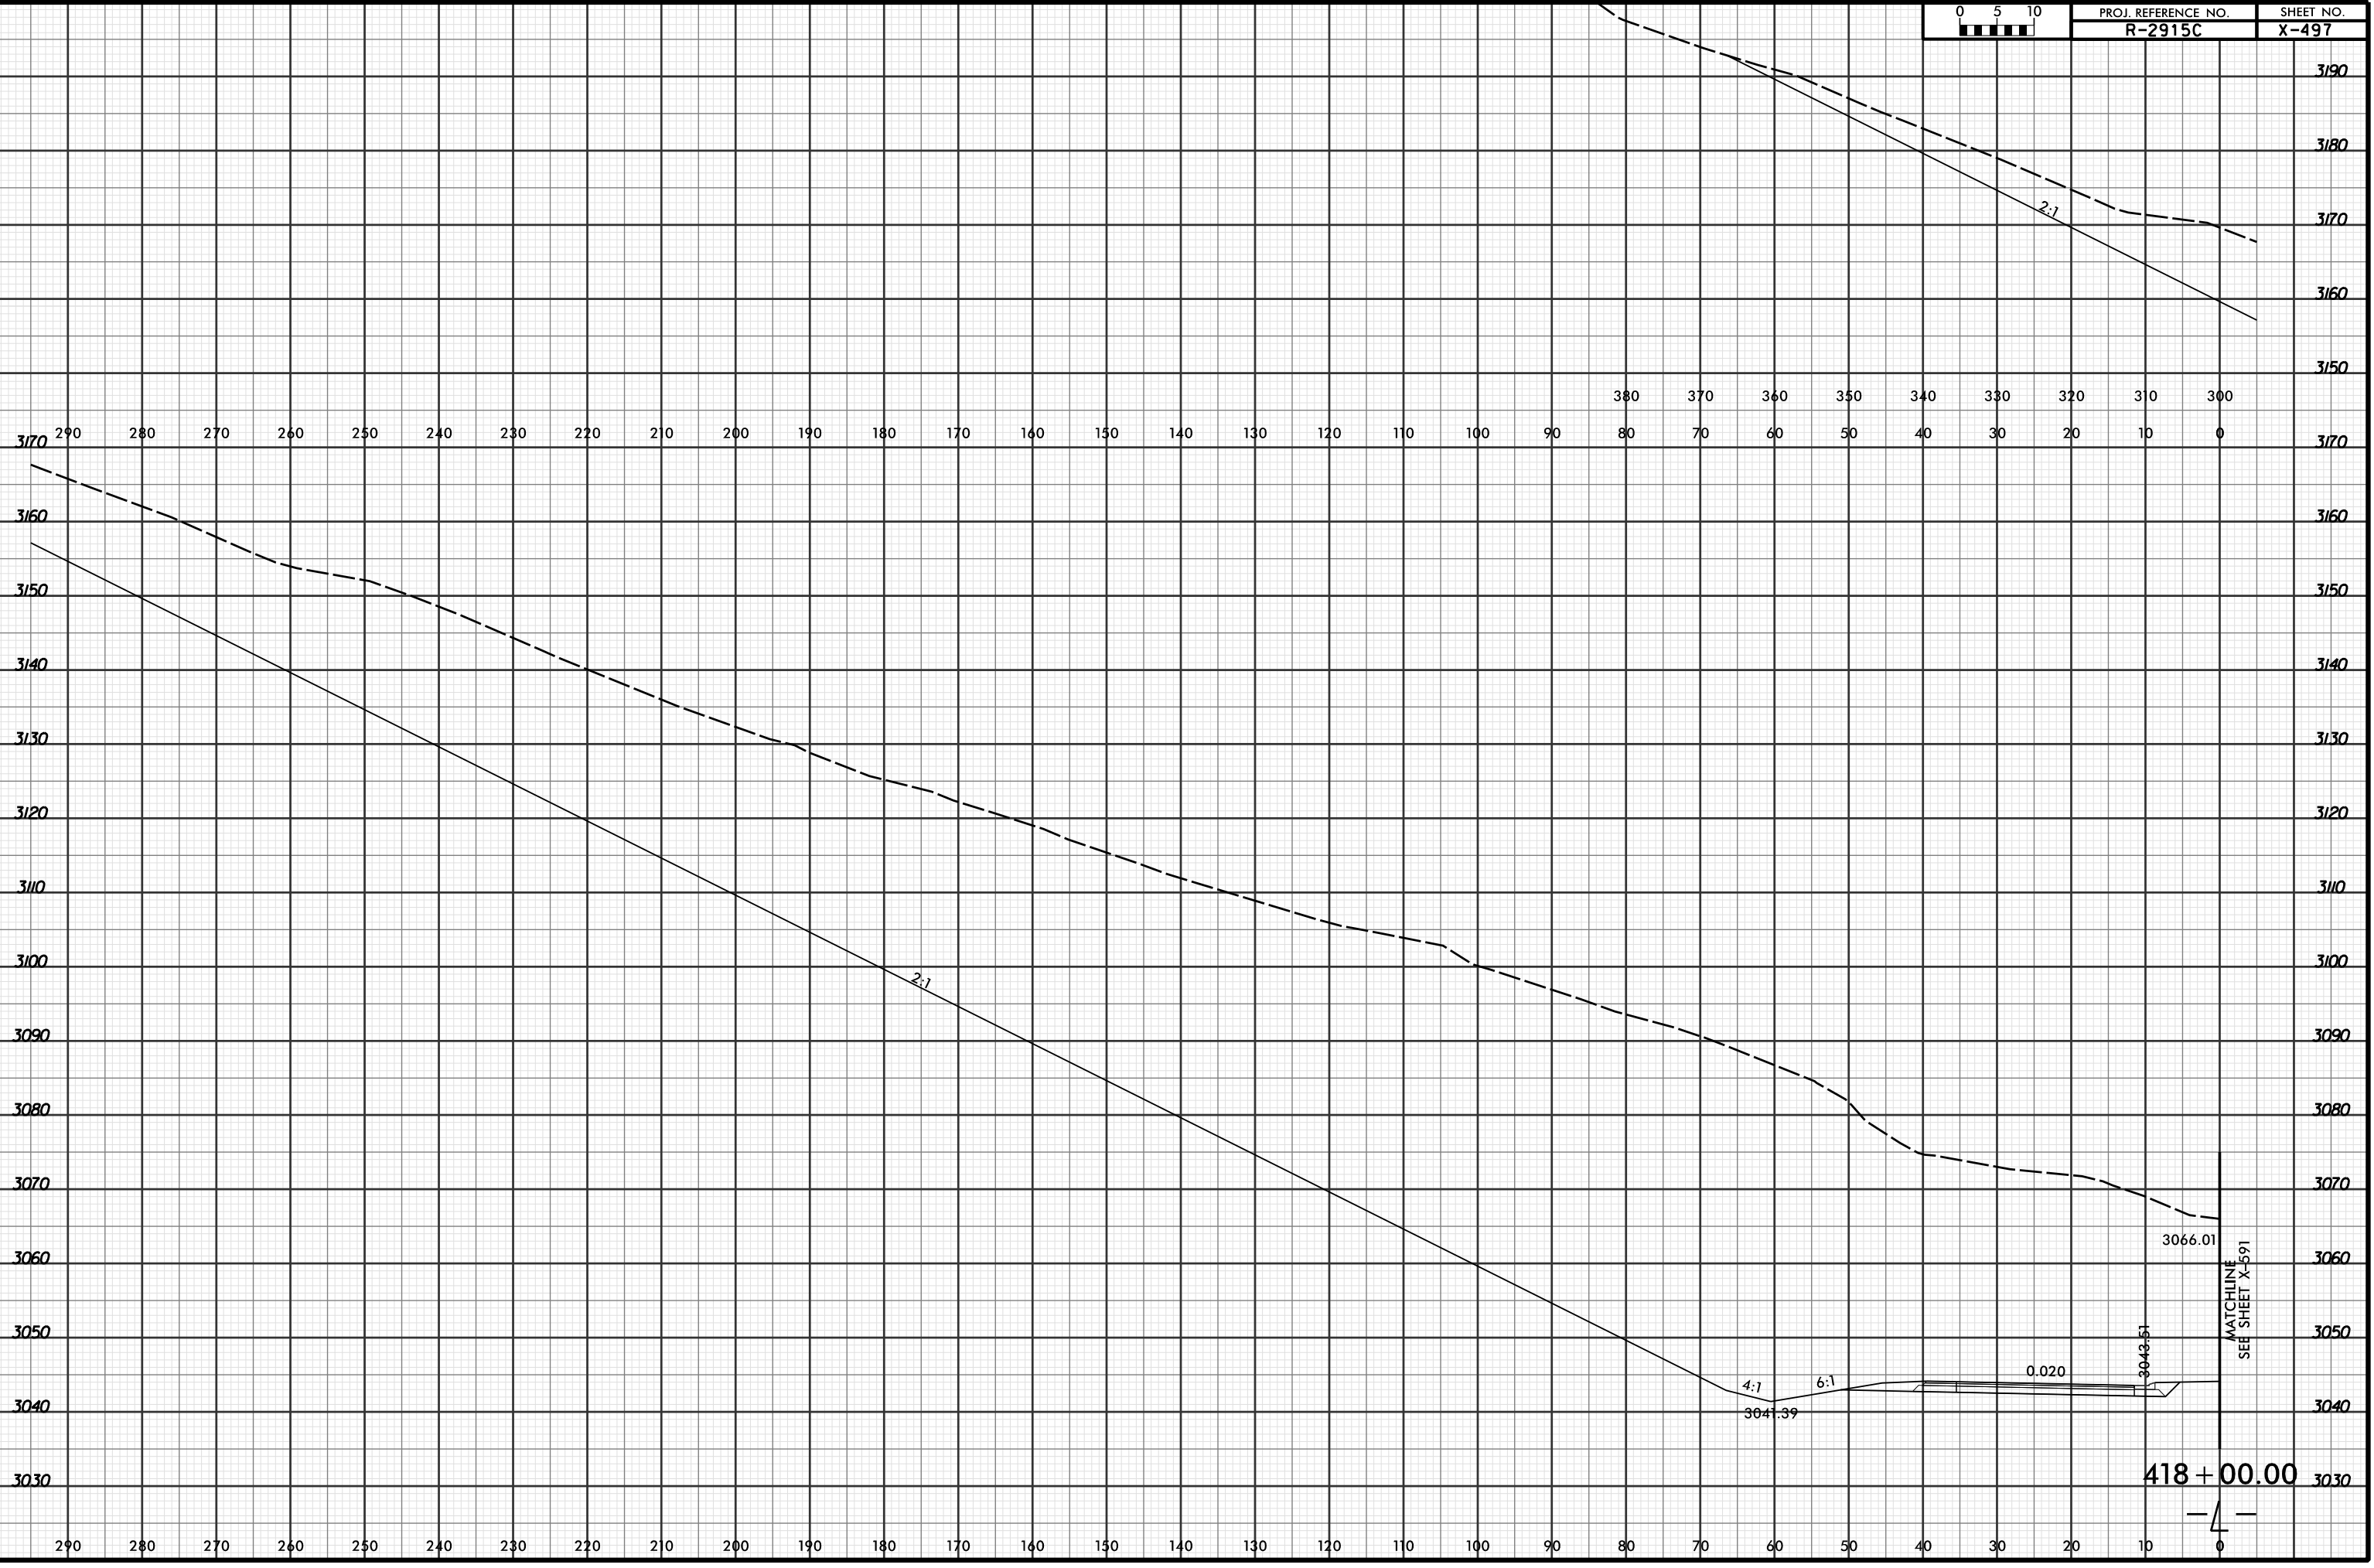

3066.01  
3043.51

MATCHLINE  
SEE SHEET X-491

418 + 00.00

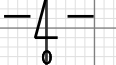

4/19/2016 2:55:06 PM  
R:\PROJECTS\2915C\XPL\R2915C\_r.dwg\_xpl...dgn  
LÖCHNER