


8/23/99

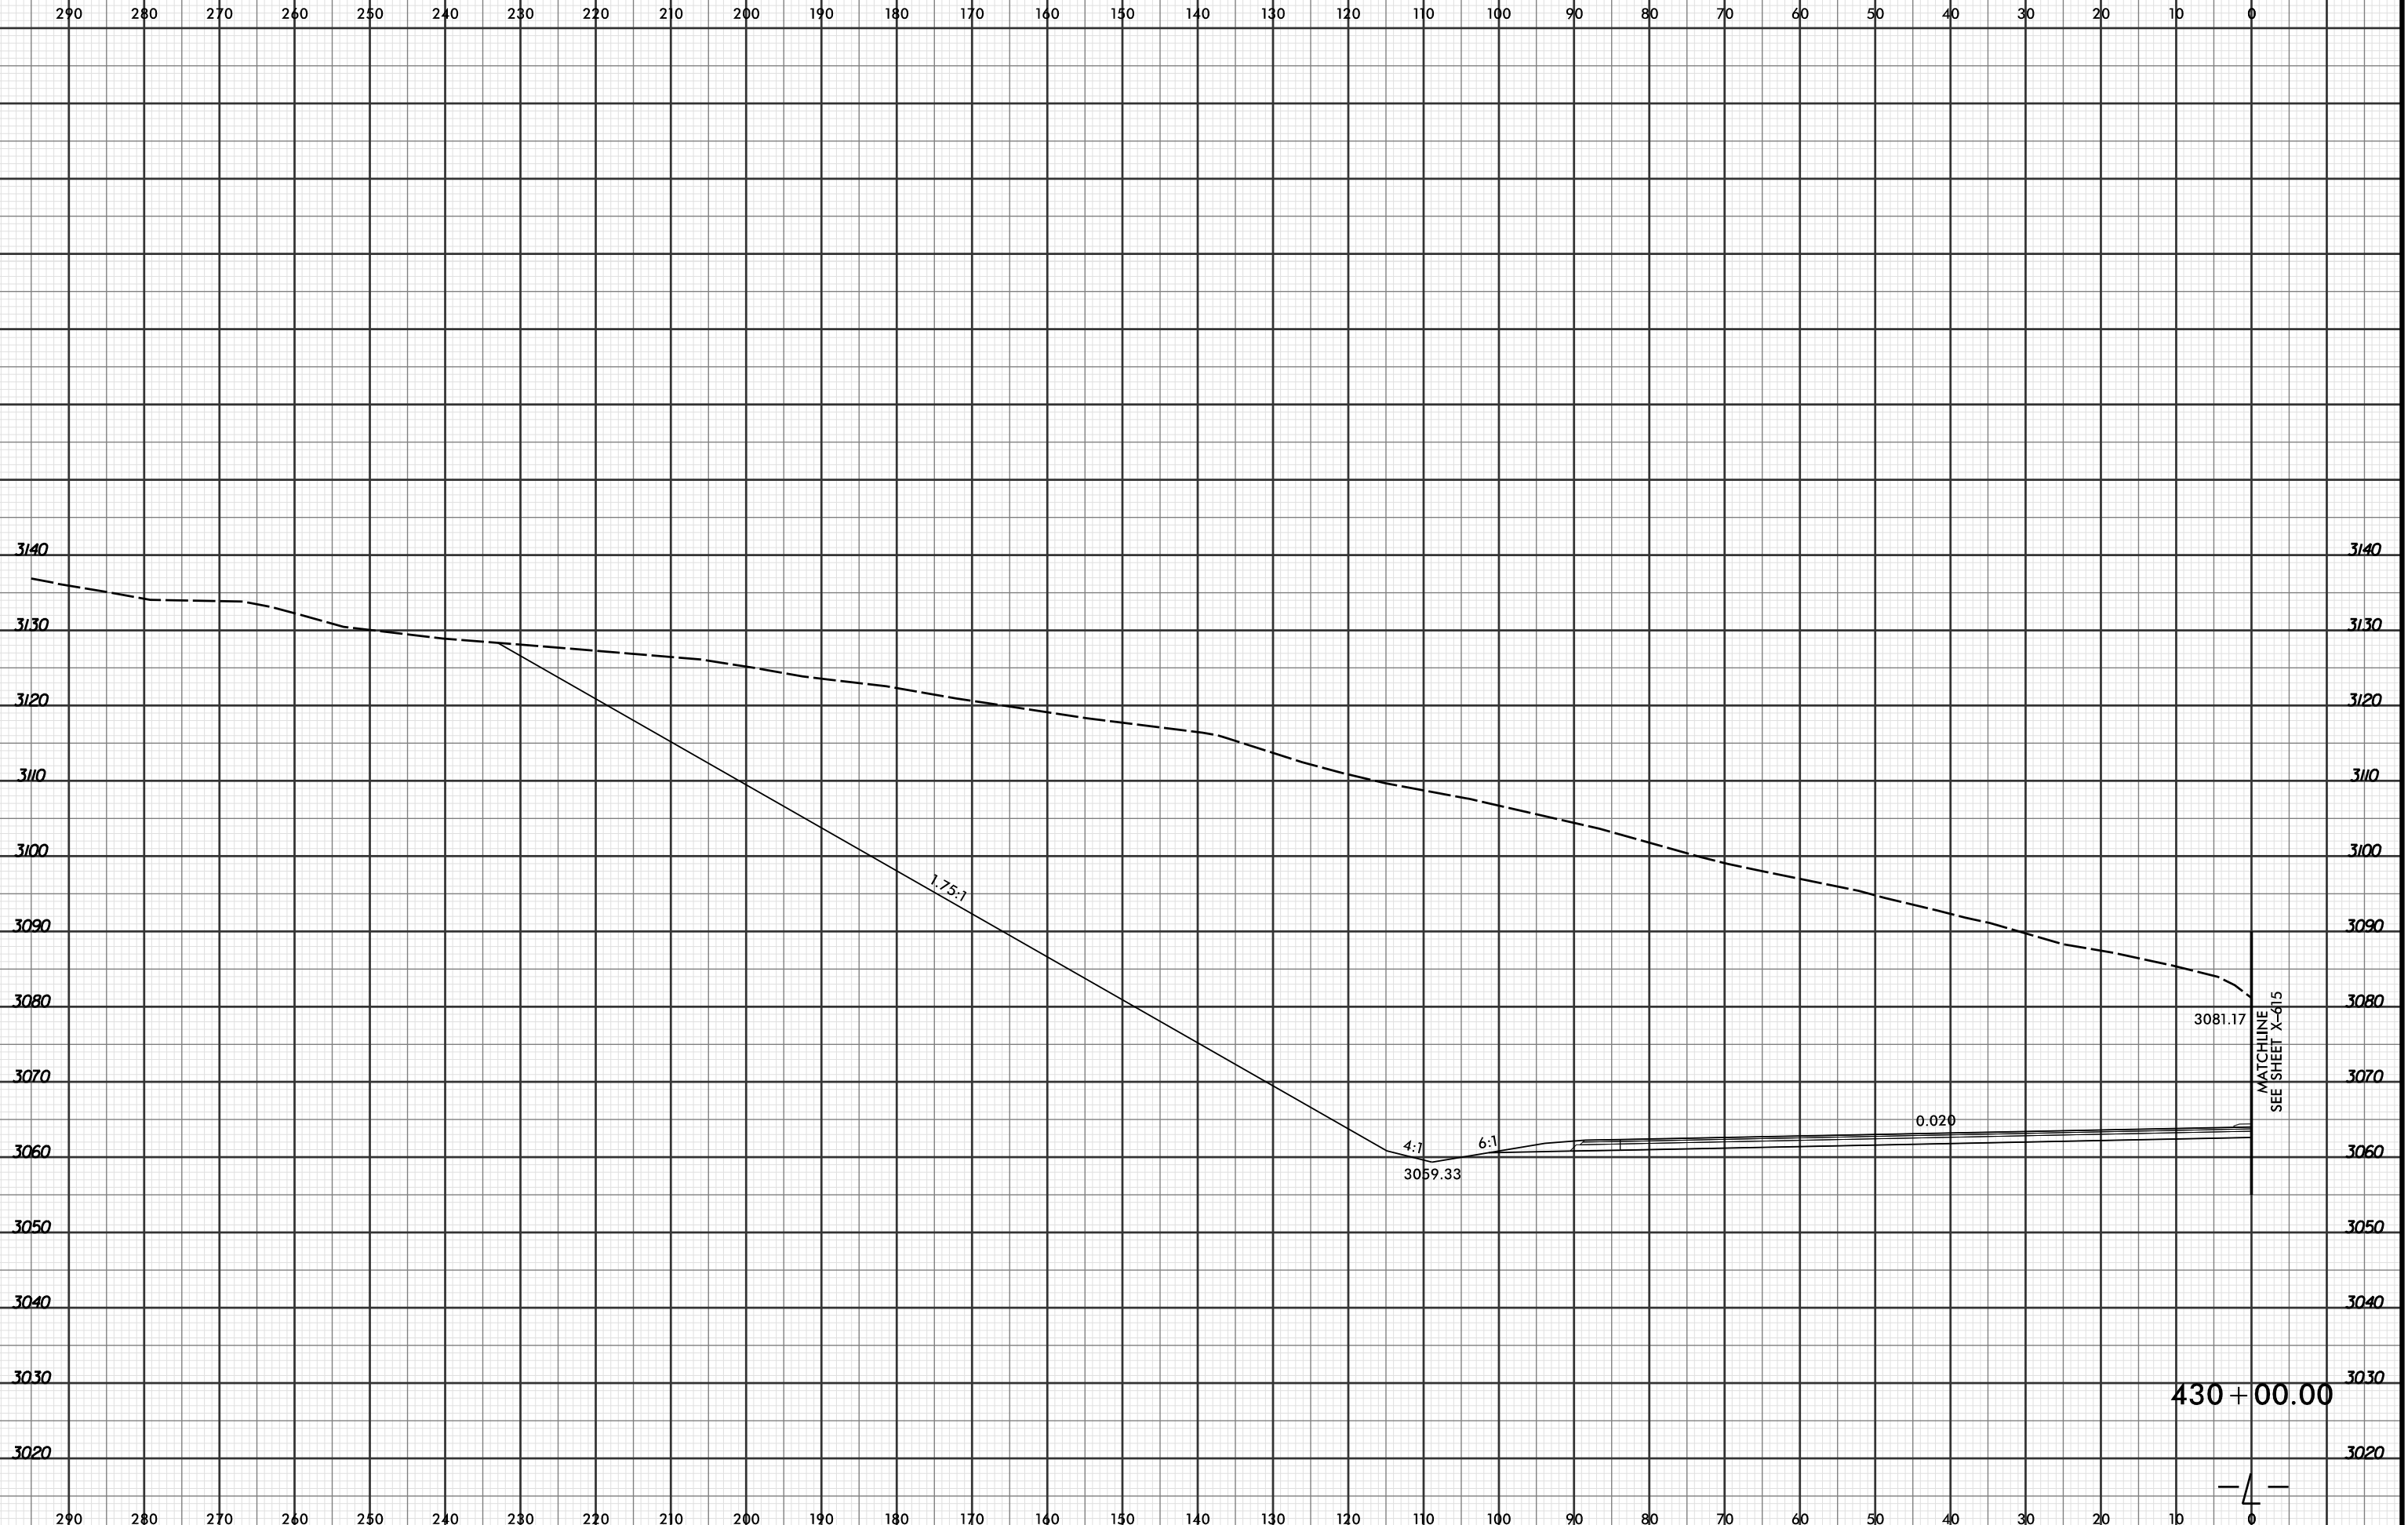

8/22/2016  
RAYMOND  
LOCHNER

4