


8/23/99



PROJ. REFERENCE NO.	SHEET NO.
R-2915C	X-523

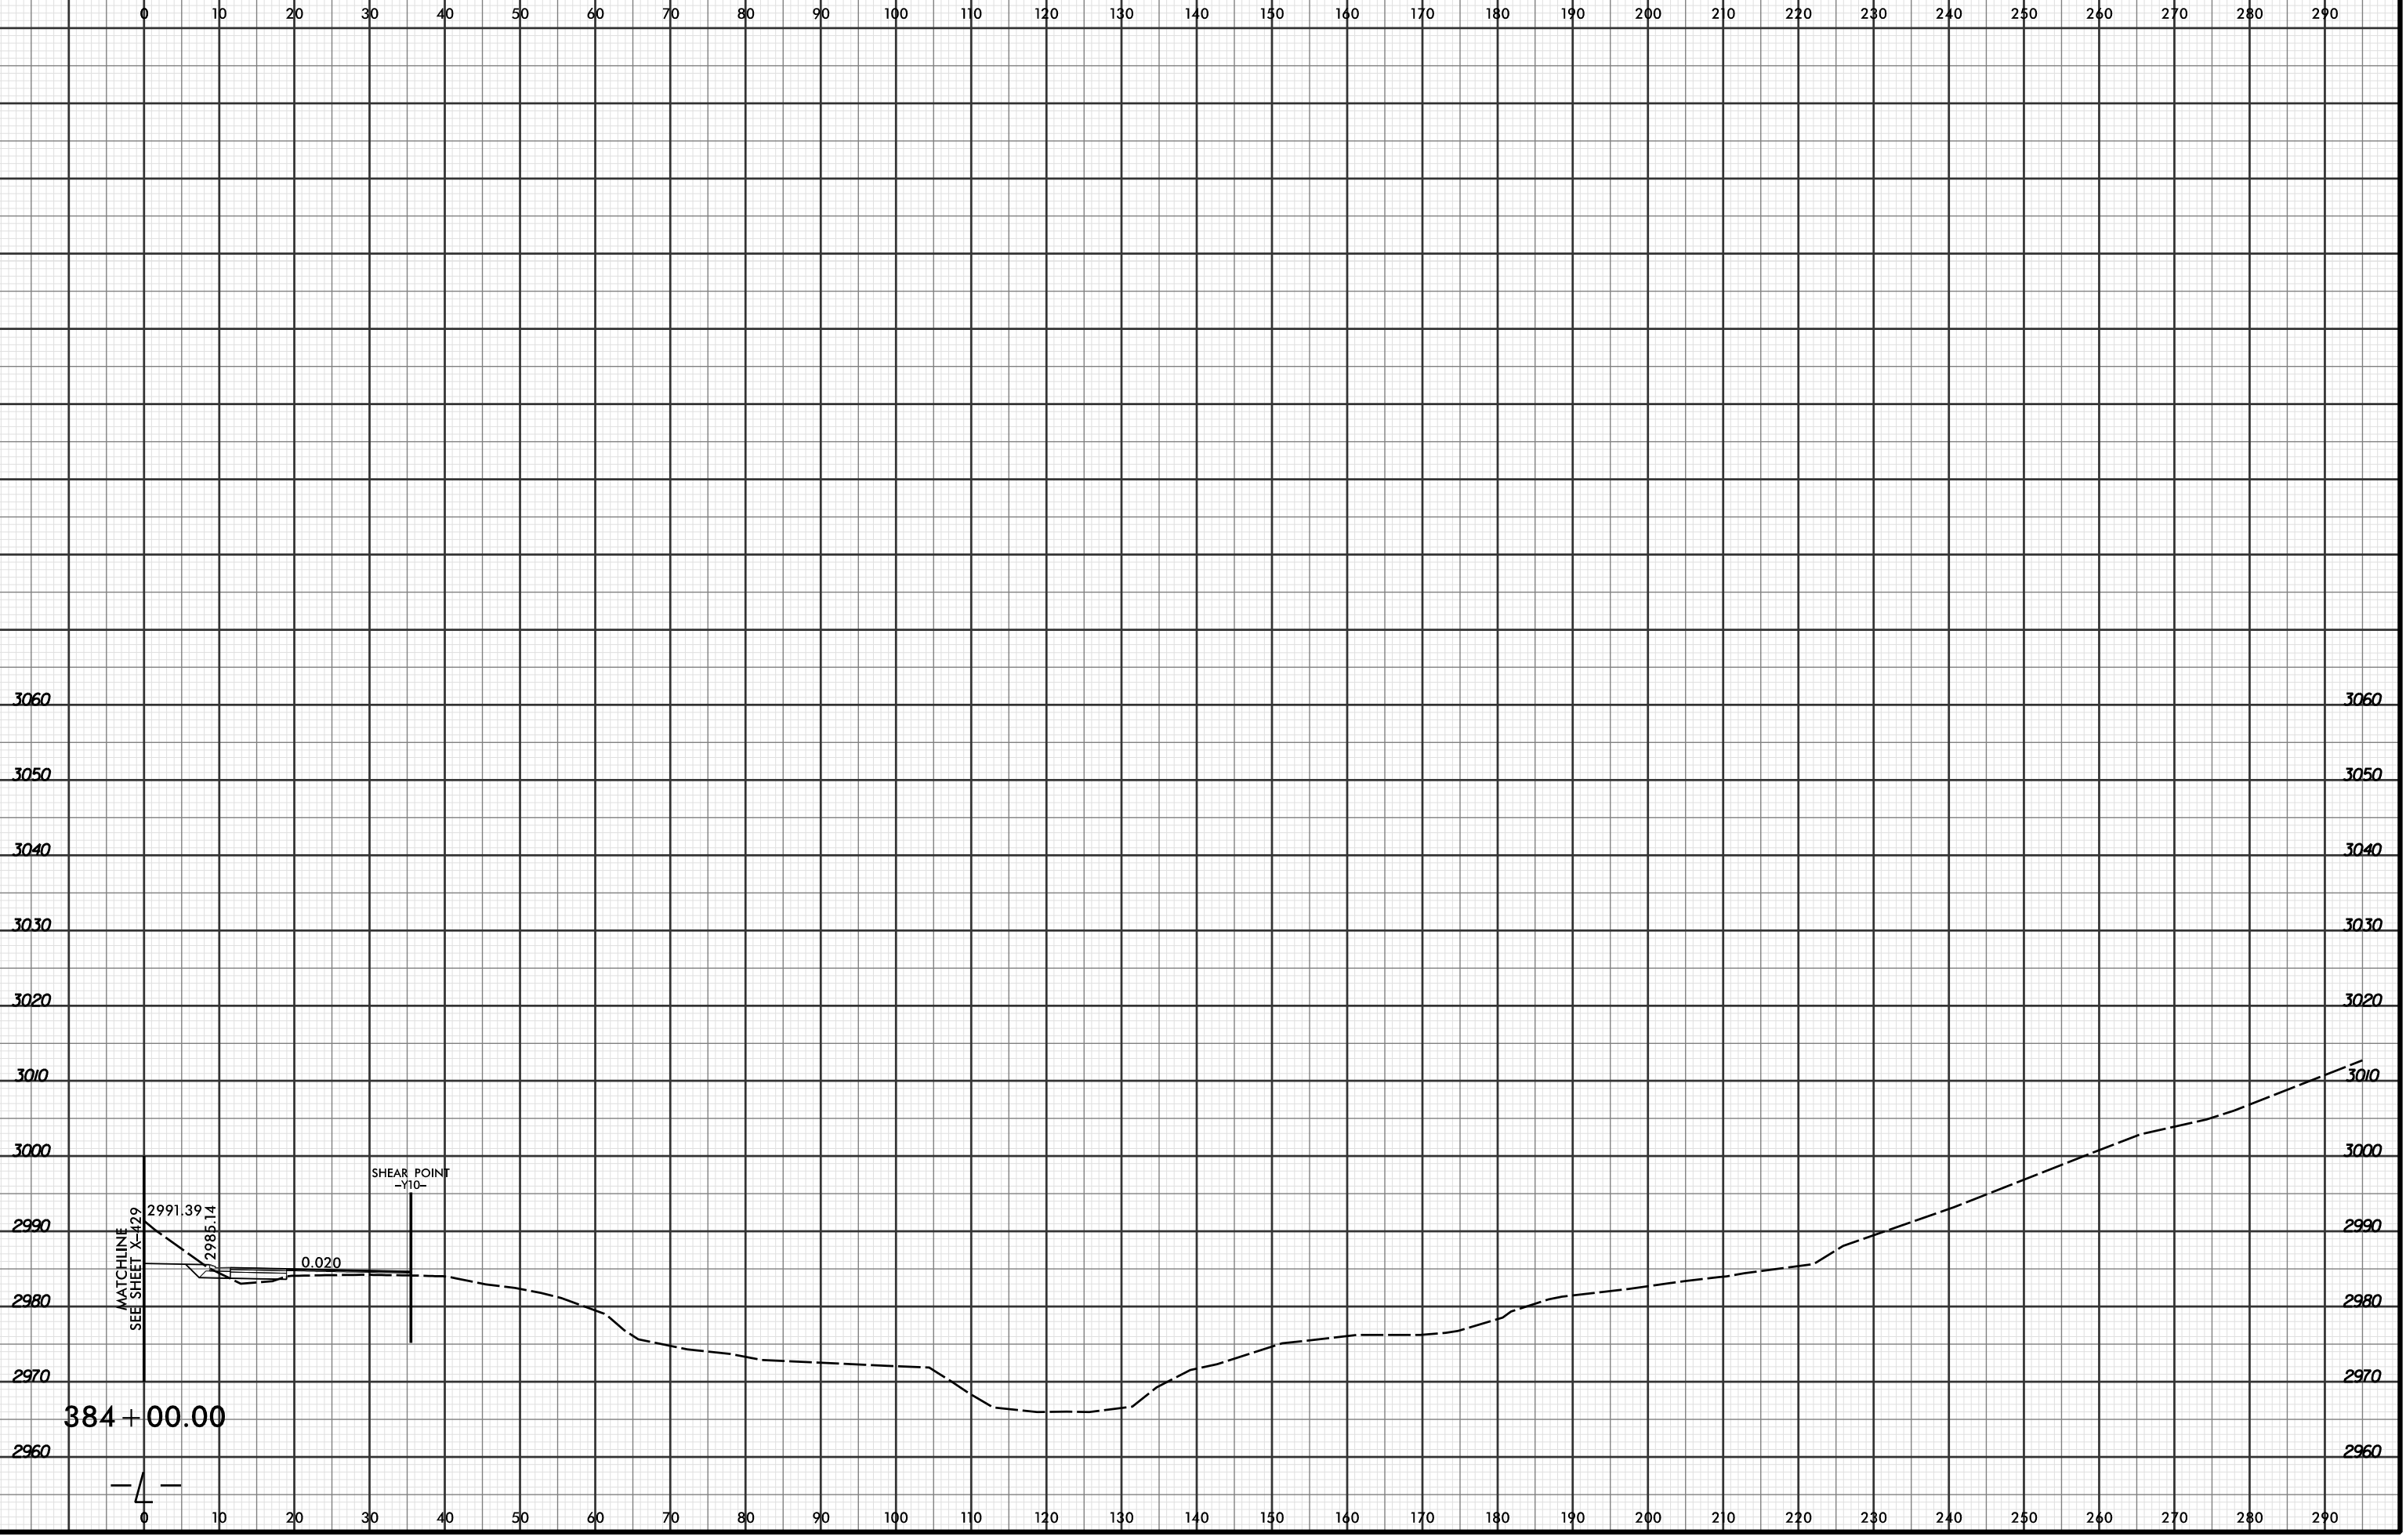

3060
3050
3040
3030
3020
3010
3000
2990
2980
2970
2960

3060
3050
3040
3030
3020
3010
3000
2990
2980
2970
2960

MATCHLINE
SEE SHEET X-429

2991.39
2985.14

0.020

SHEAR POINT
-Y10-

384 + 00.00

4

4/19/2016 2:55:36 PM
R:\PROJECTS\2915C\XPL\R2915C_r.dwg_xpl.L...dgn
LOCHNER