



8/23/99

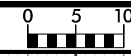

PROJ. REFERENCE NO.	SHEET NO.
R-2915C	X-527

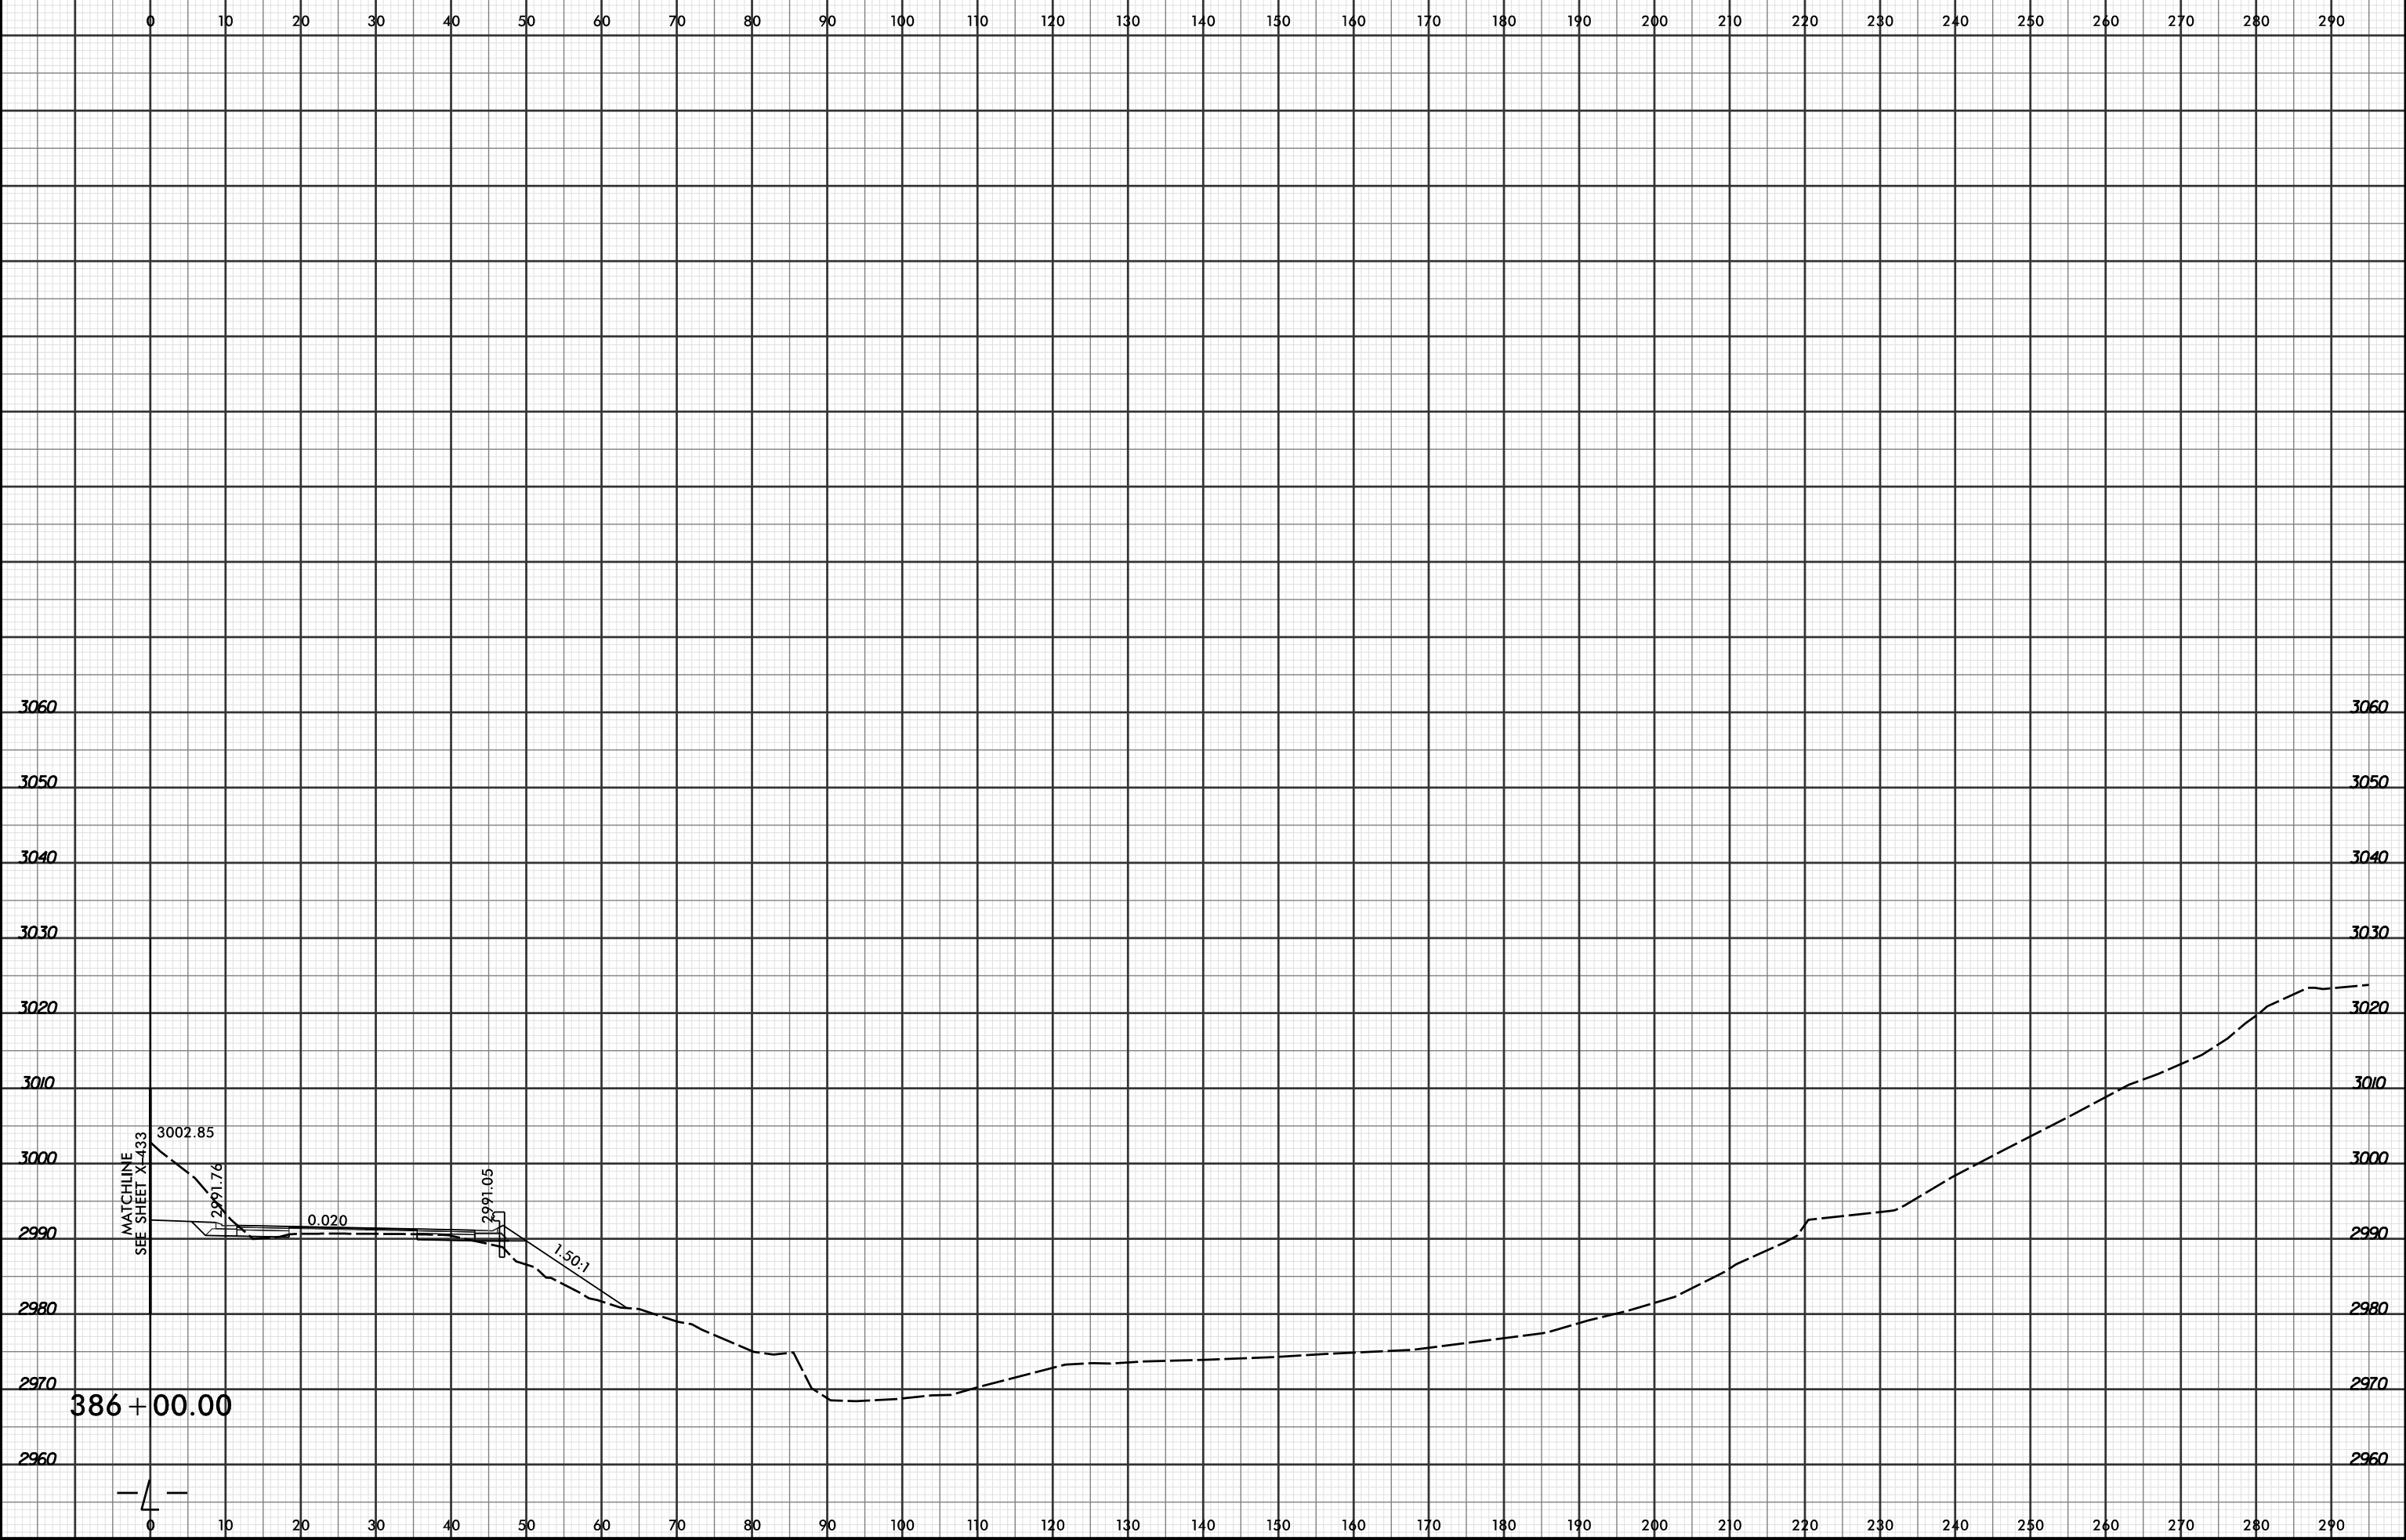

8/16/2016  
R:\Projects\09\XSC\XPL\R2915C\_rdy.xpl.L.dgn  
COURNER

386 + 00.00

