


8/23/99



PROJ. REFERENCE NO.
R-2915C

SHEET NO.
X-528

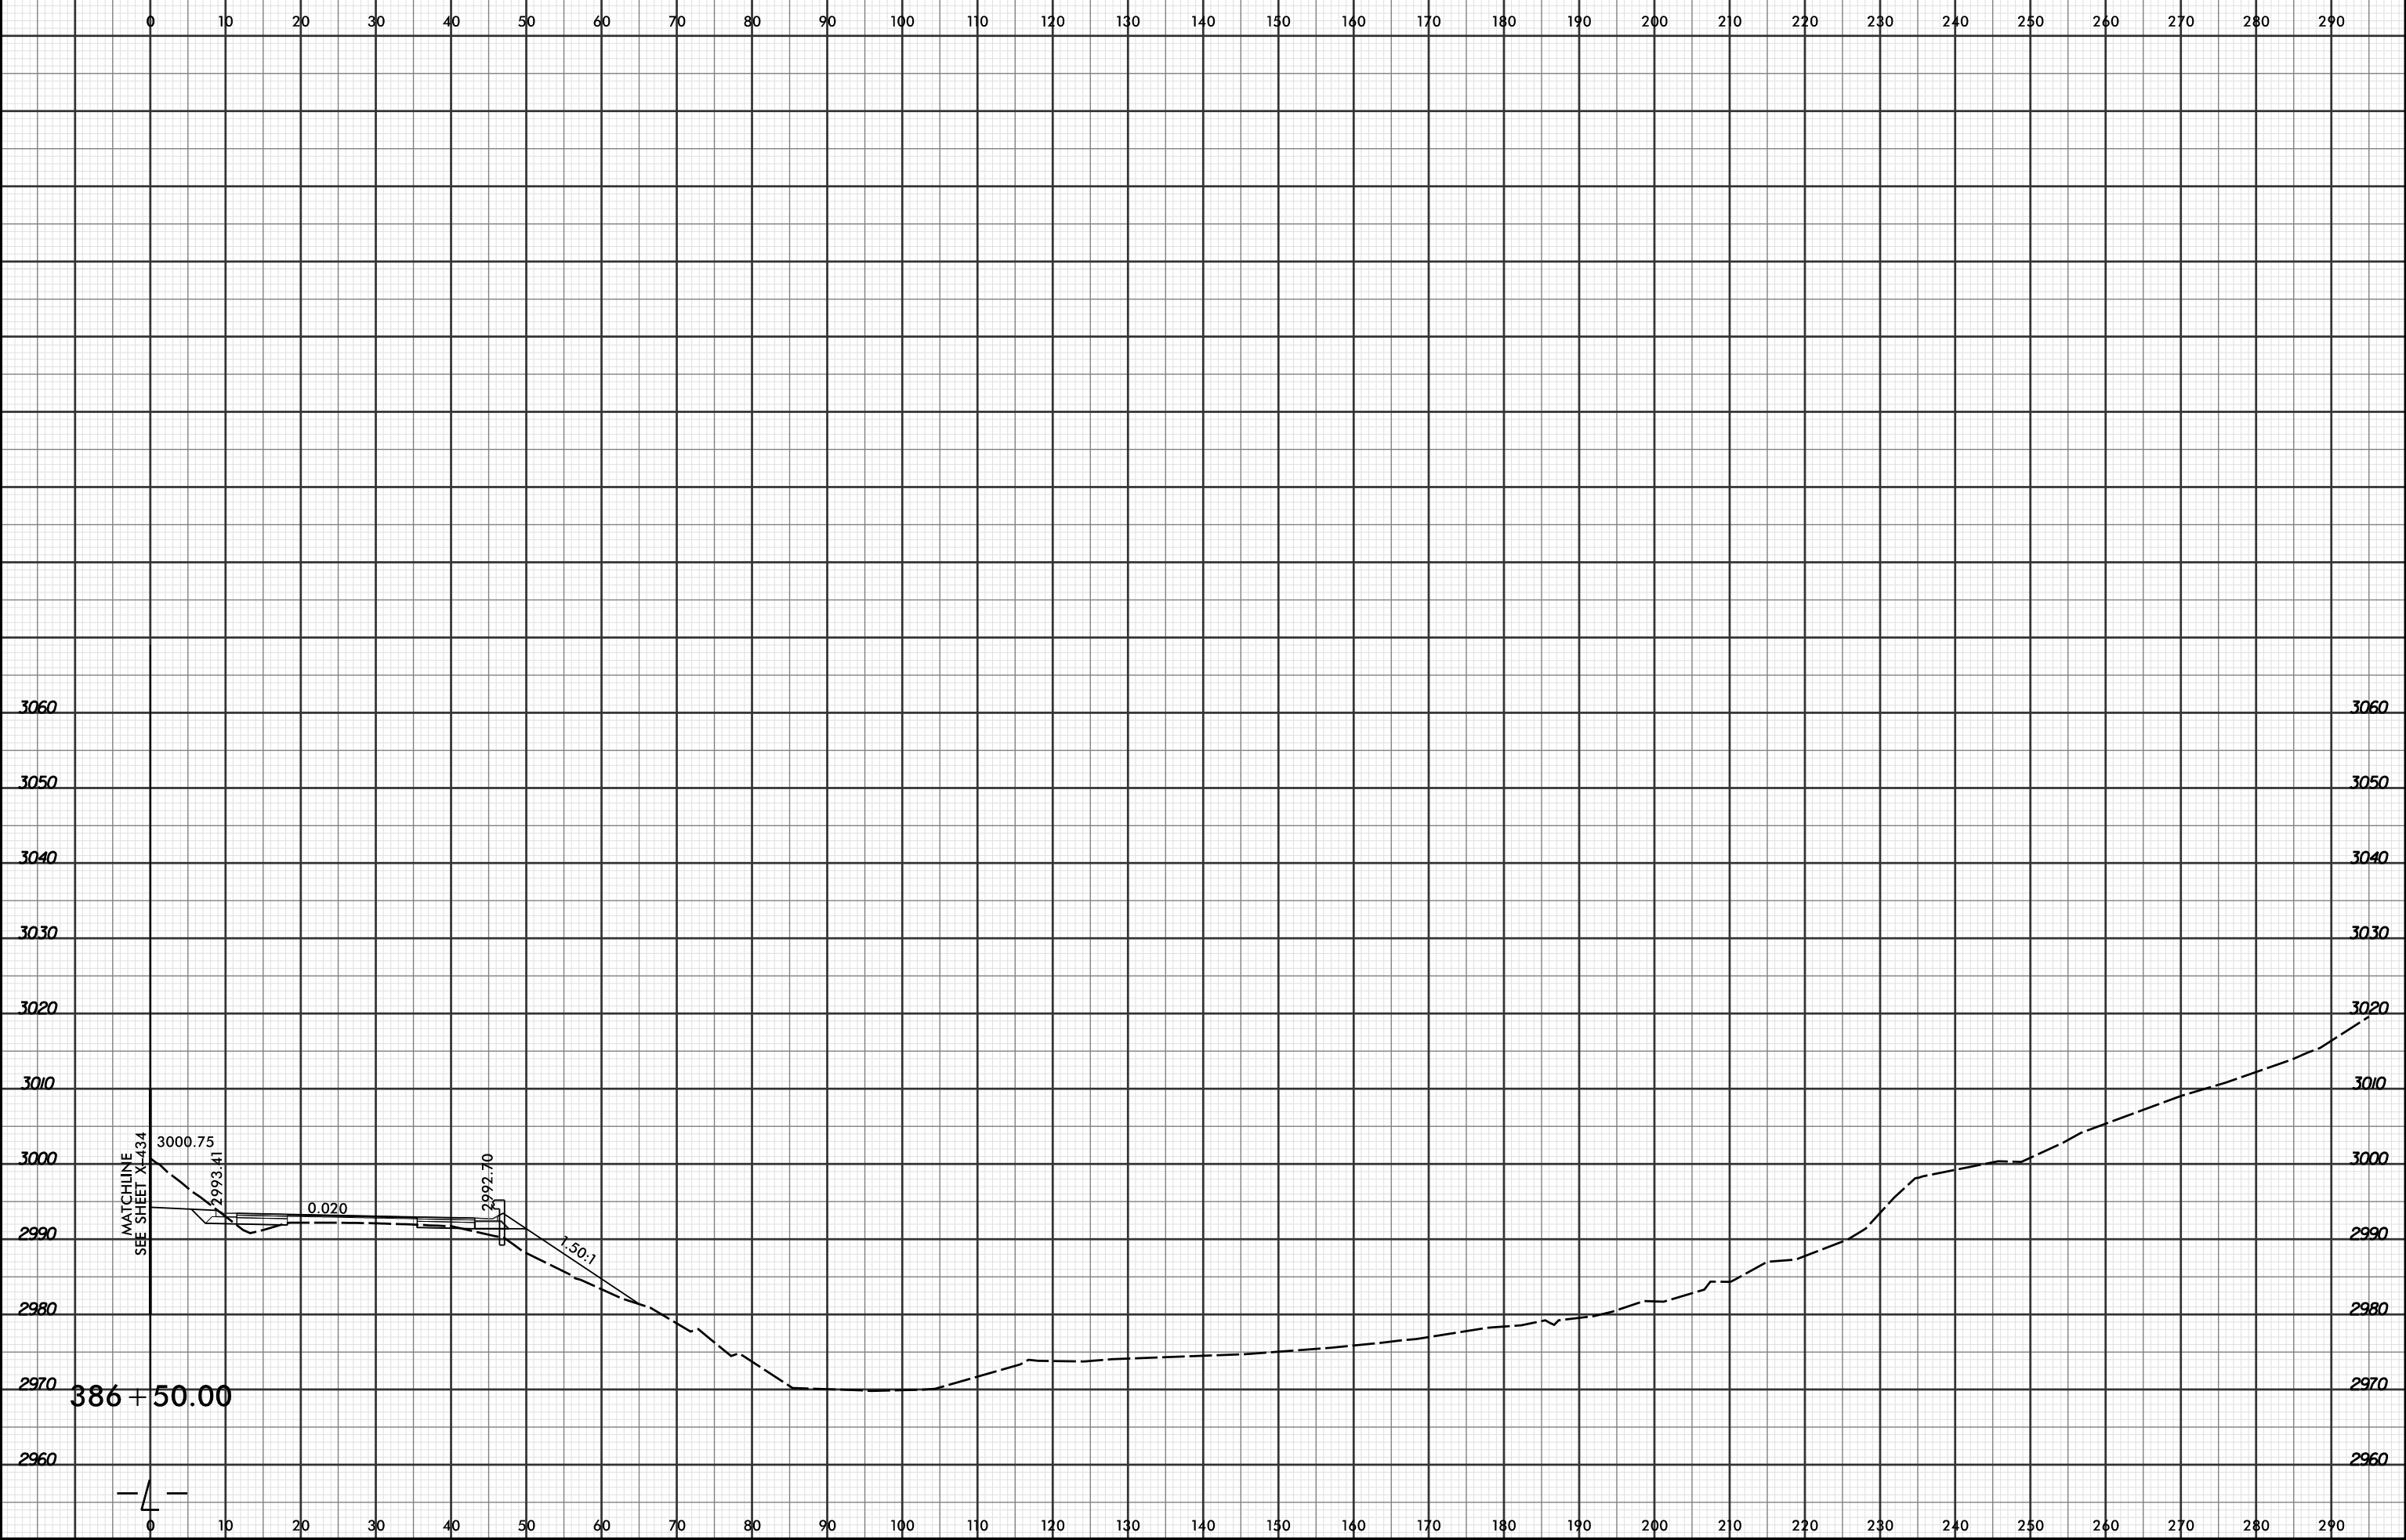

8/16/2016  
 R:\Projects\proj\XSC\XPL\R2915C\_rdy.xpl.L.dgn  
 JUDINER

