



8/23/99

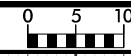

PROJ. REFERENCE NO.	SHEET NO.
R-2915C	X-547

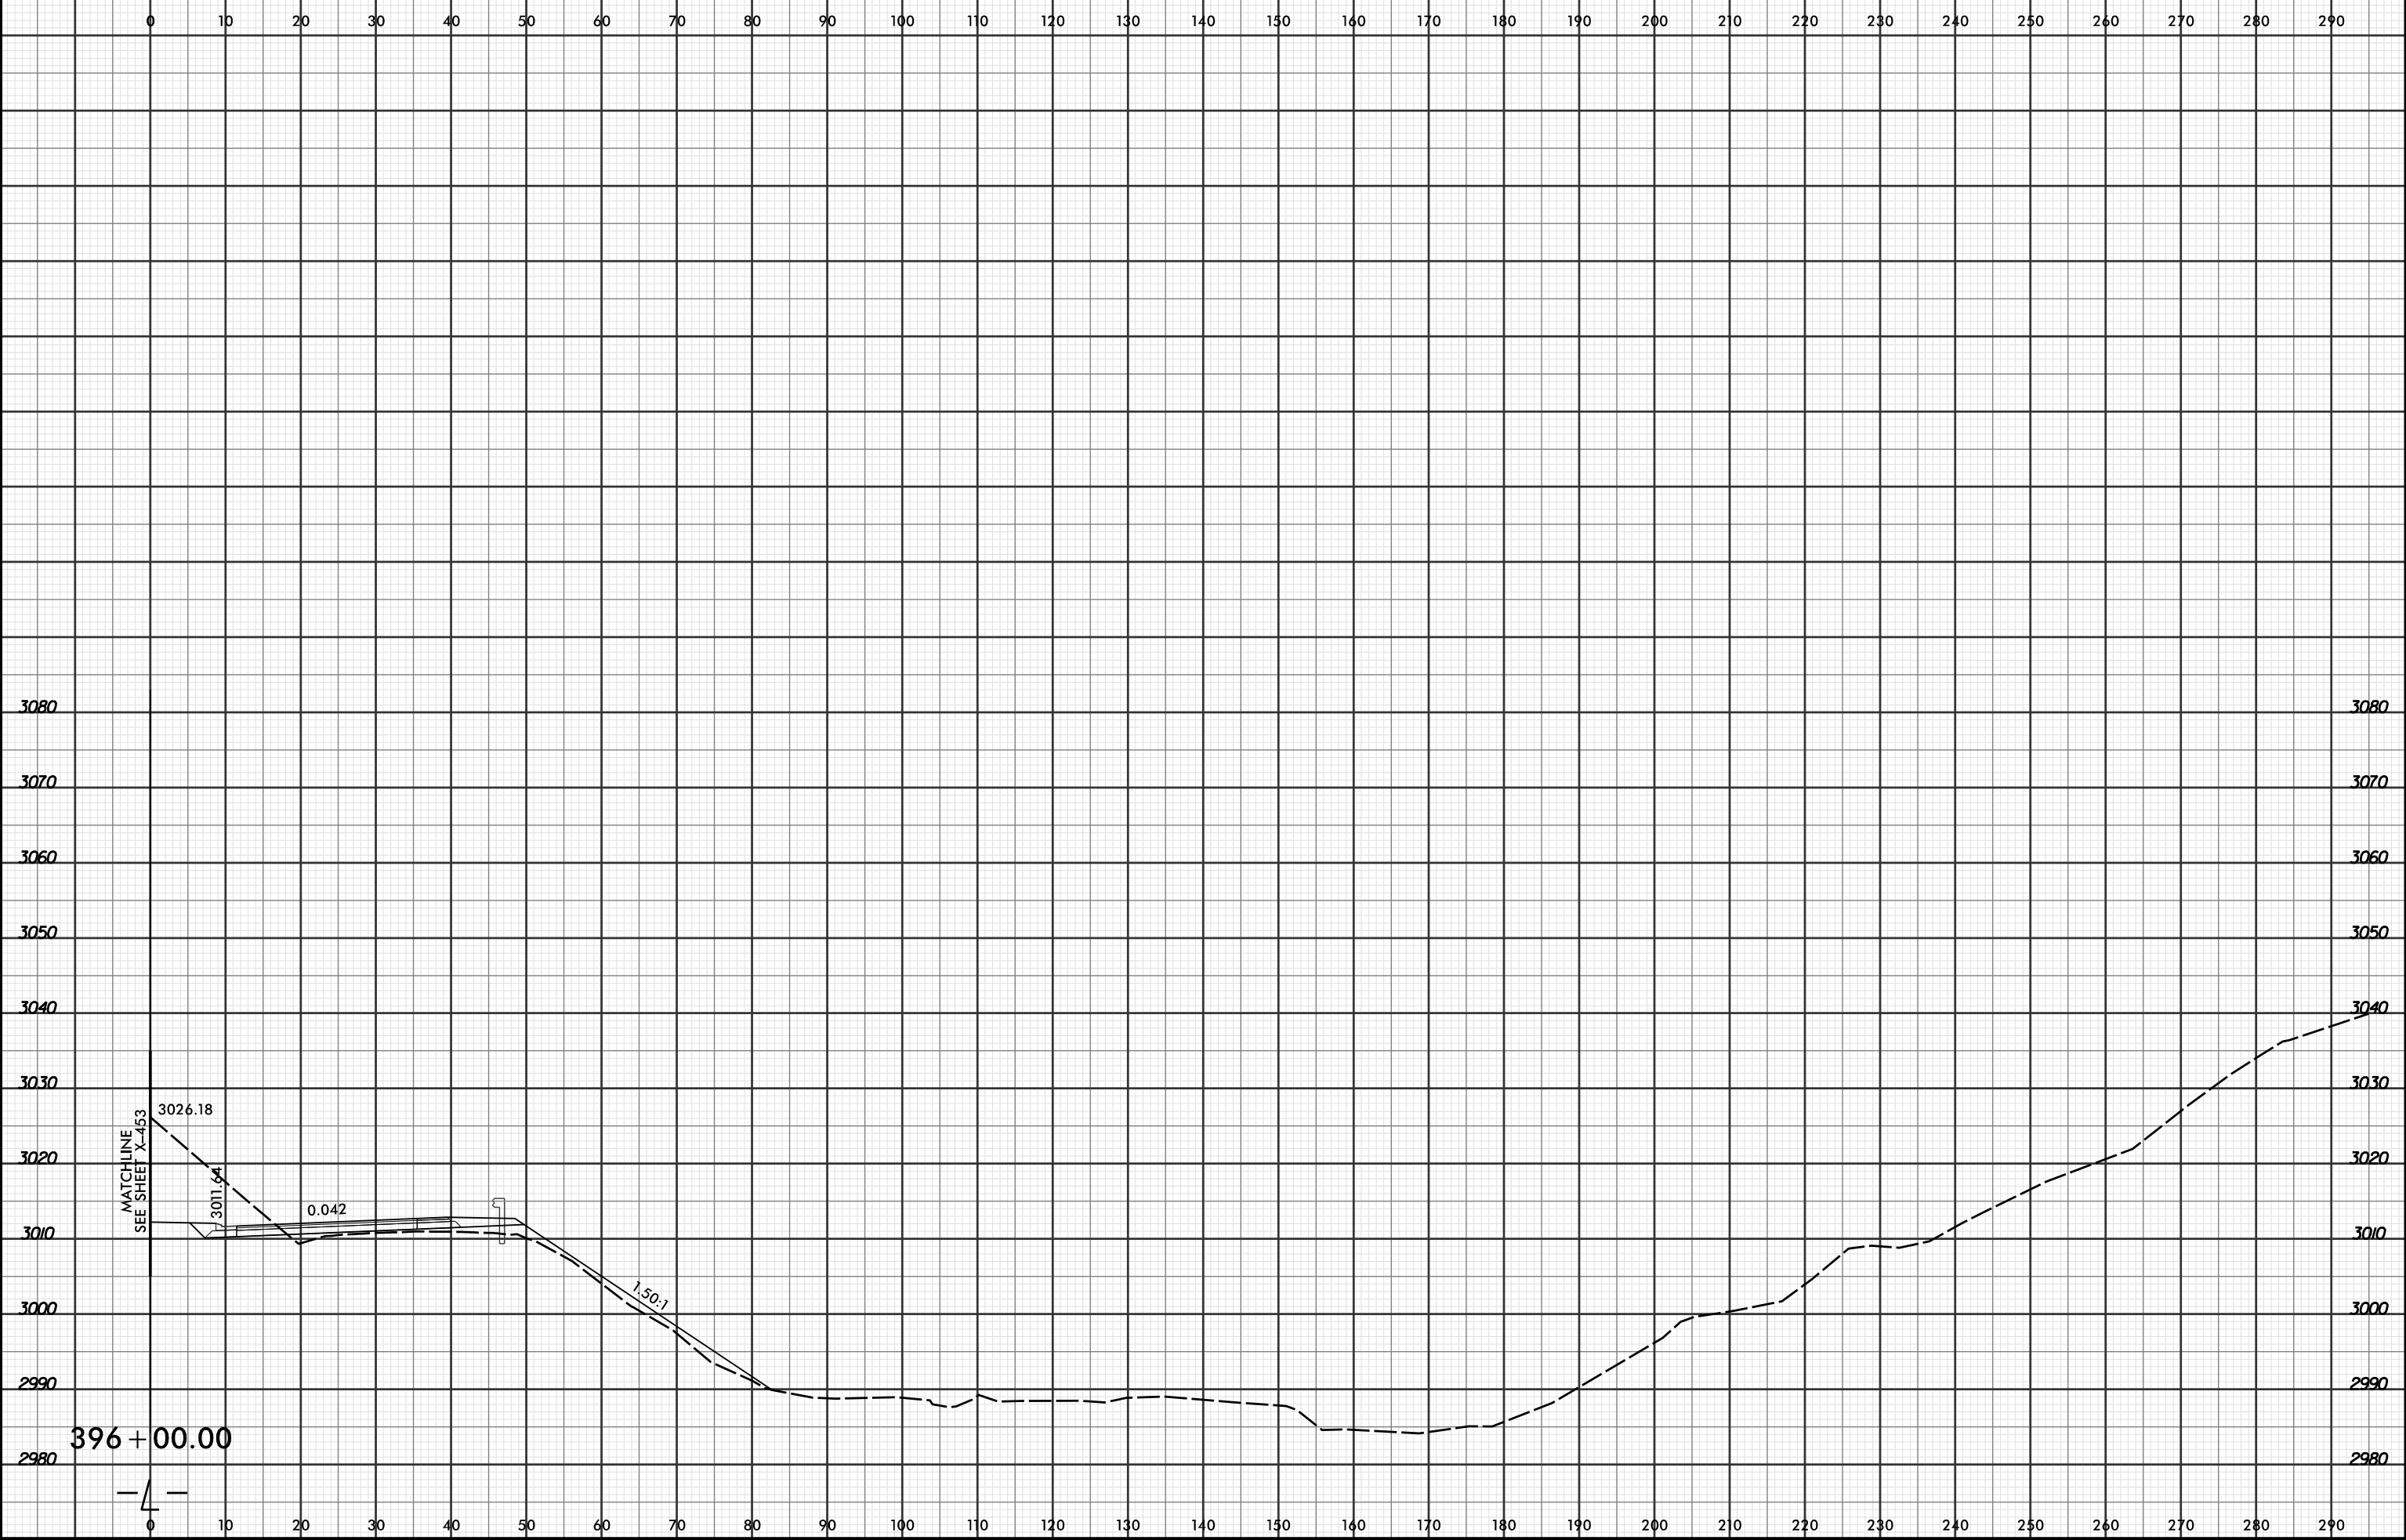

8/16/2016
R:\Projects\proj\XSC\XPL\R2915C_rdy.xpl.L.dgn
COURNER