


PROJ. REFERENCE NO.	SHEET NO.
R-2915C	X-549

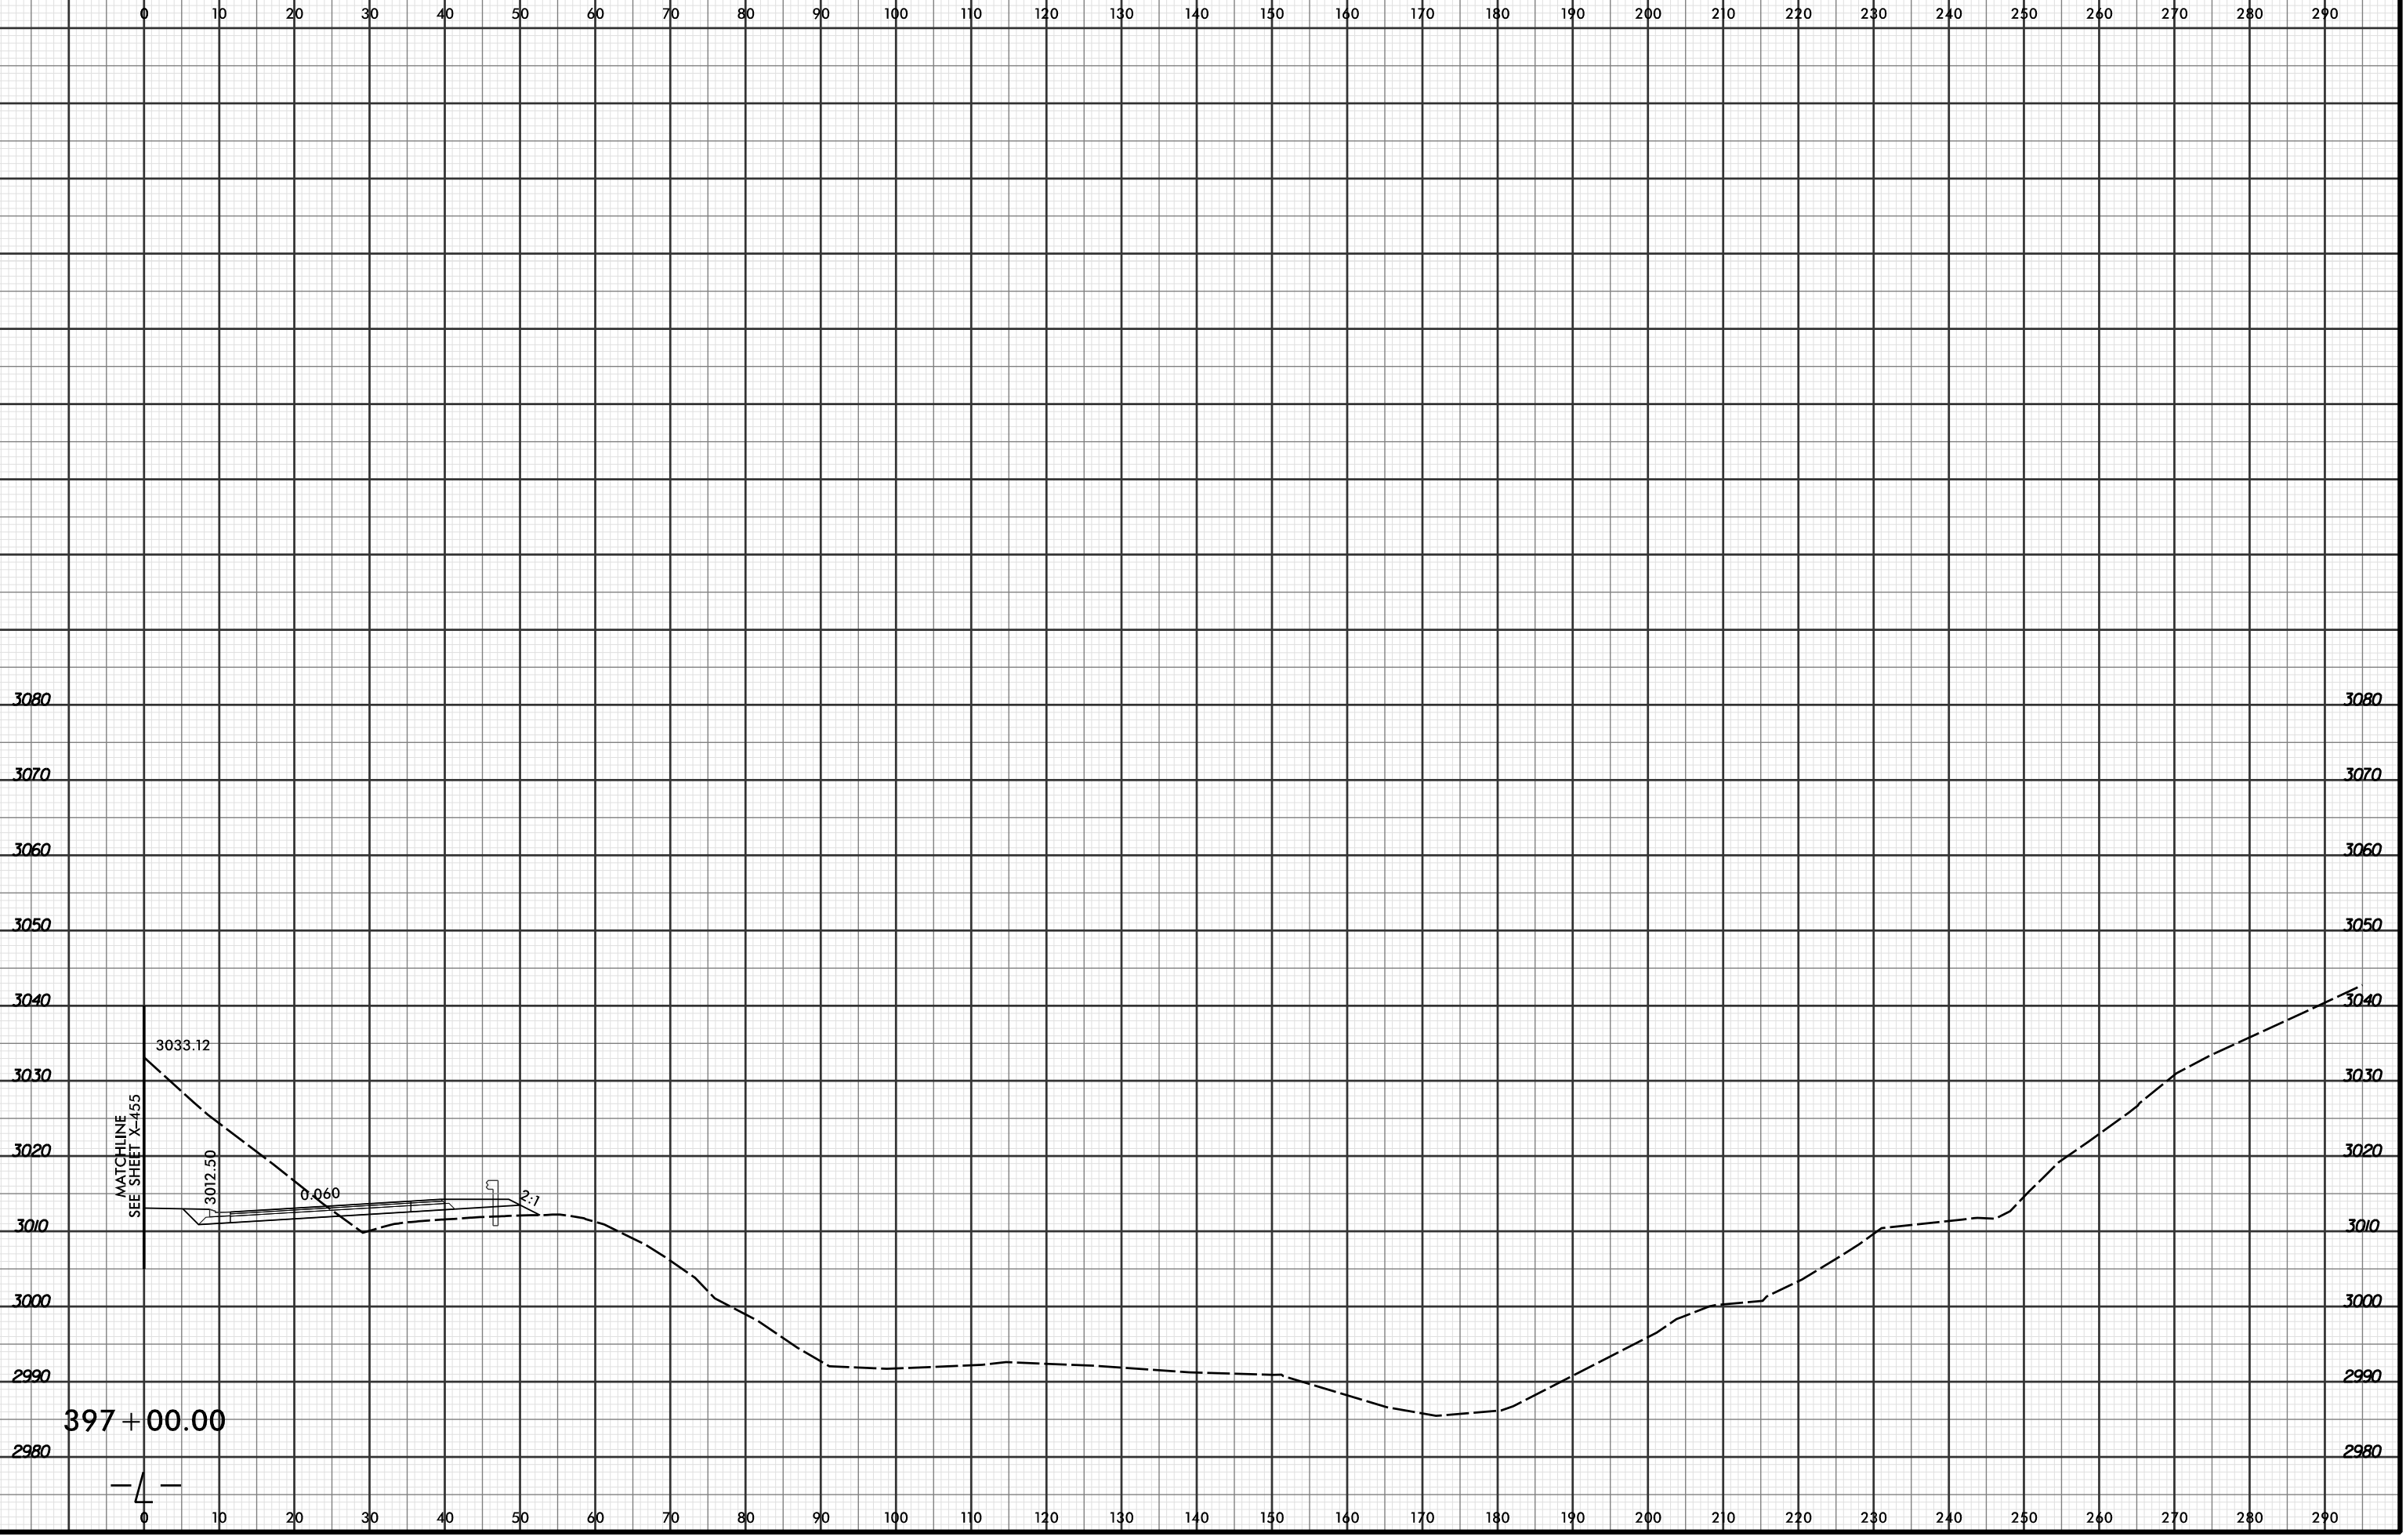

MATCHLINE
SEE SHEET X-455

3033.12

3012.50

3006.0

3012.7

397 + 00.00

4