




PROJ. REFERENCE NO.	SHEET NO.
R-2915C	X-552

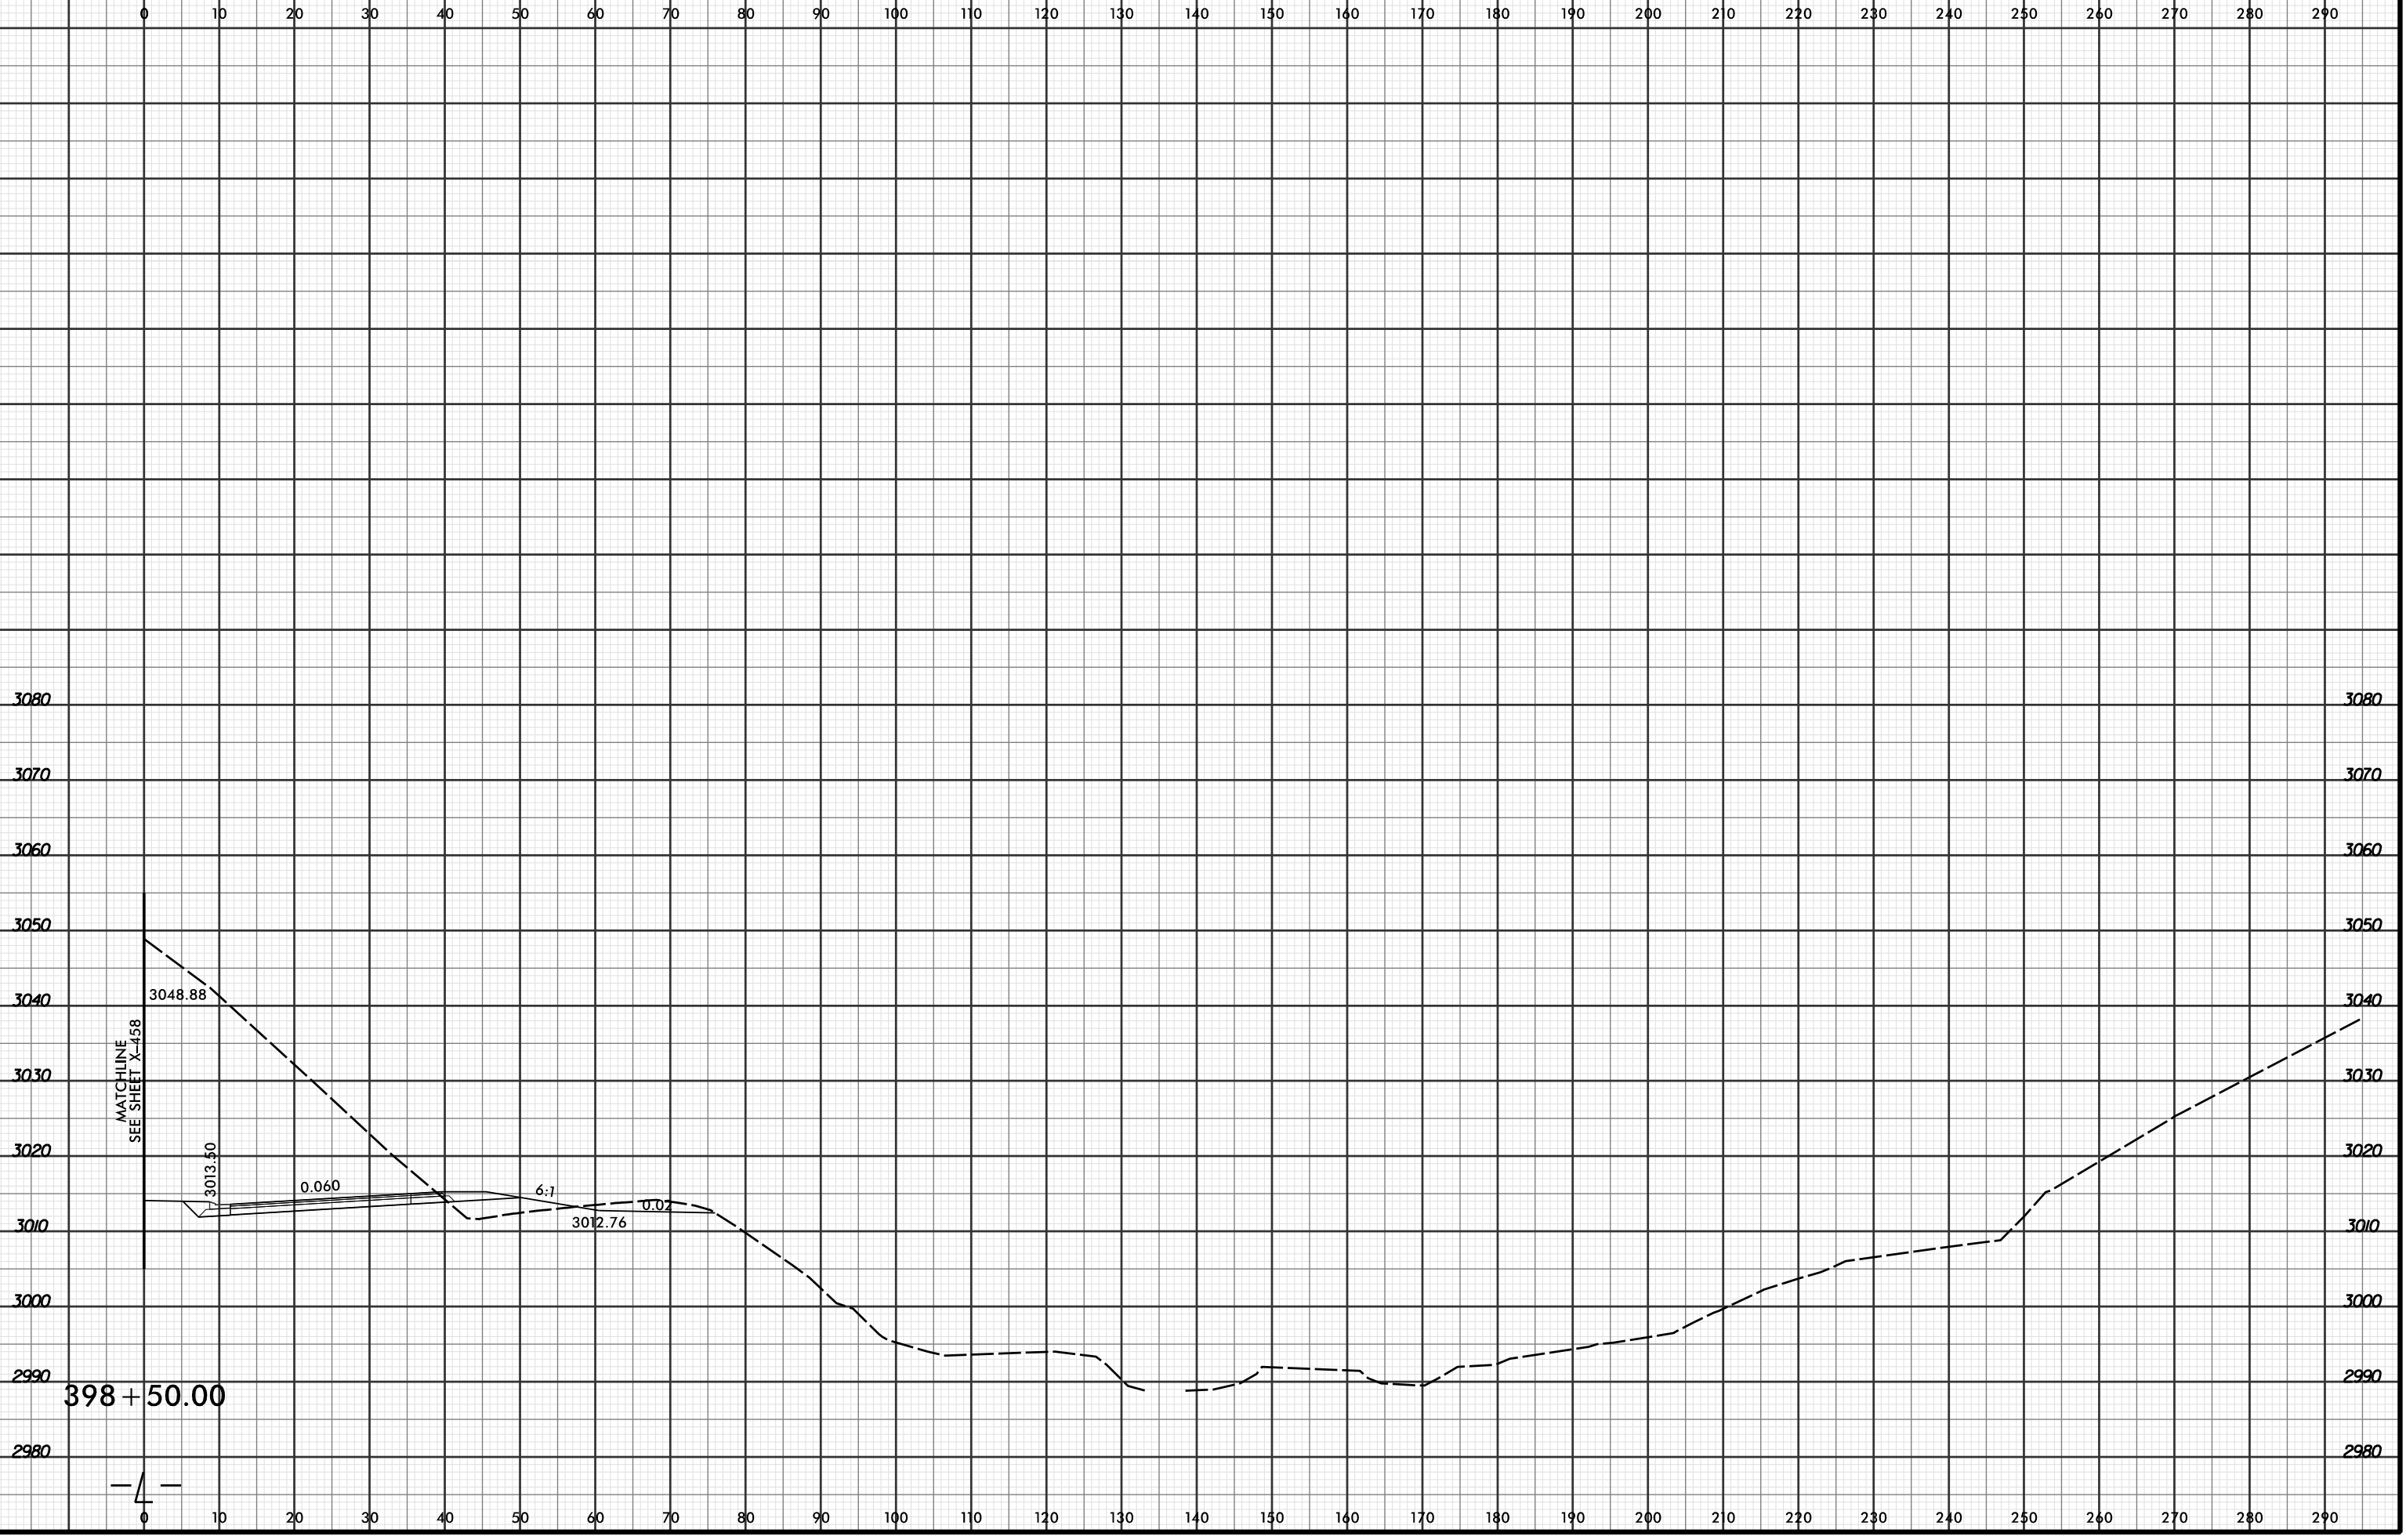

MATCHLINE
SEE SHEET X-458

3048.88

3013.50

0.060

6:1

3012.76

0.02

398 + 50.00

4