


8/23/99

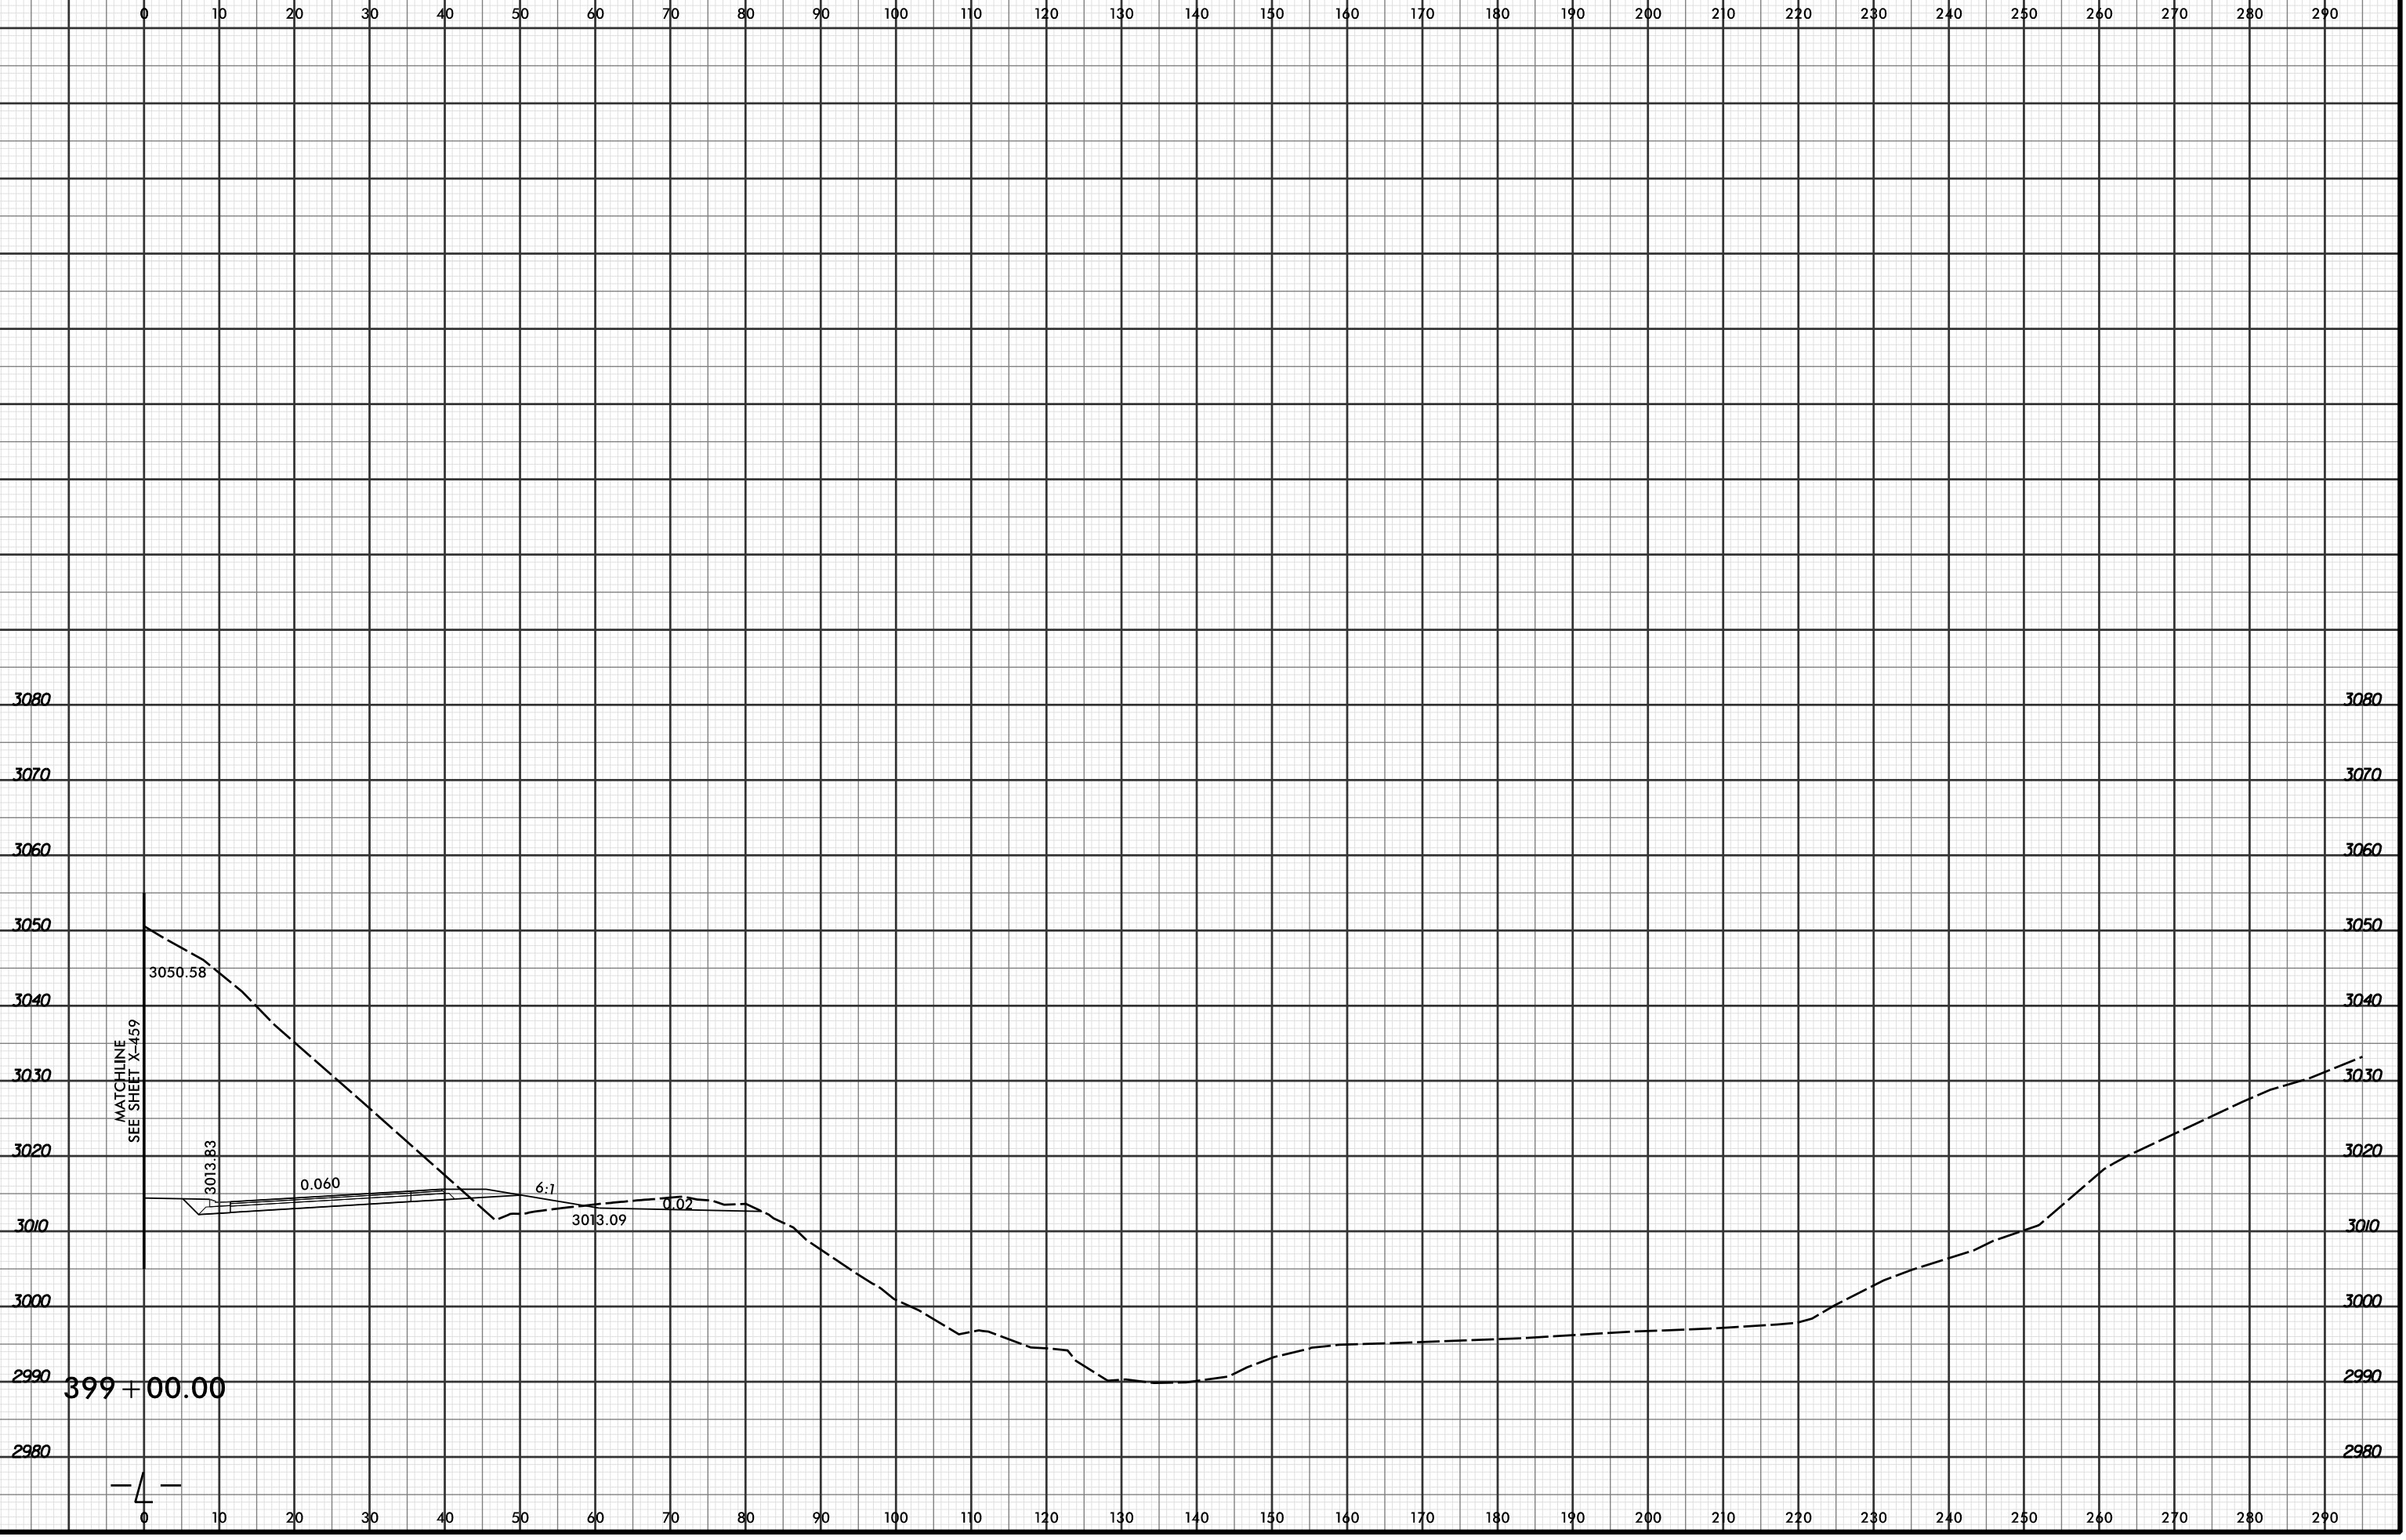

PROJ. REFERENCE NO. R-2915C	SHEET NO. X-553
--------------------------------	--------------------



4/19/2016 2:55:53 PM
 R:\PROJECTS\2915C\XPL\2915C_r.dwg_xpl...dgn
 LÖCHNER