




PROJ. REFERENCE NO.	SHEET NO.
R-2915C	X-558

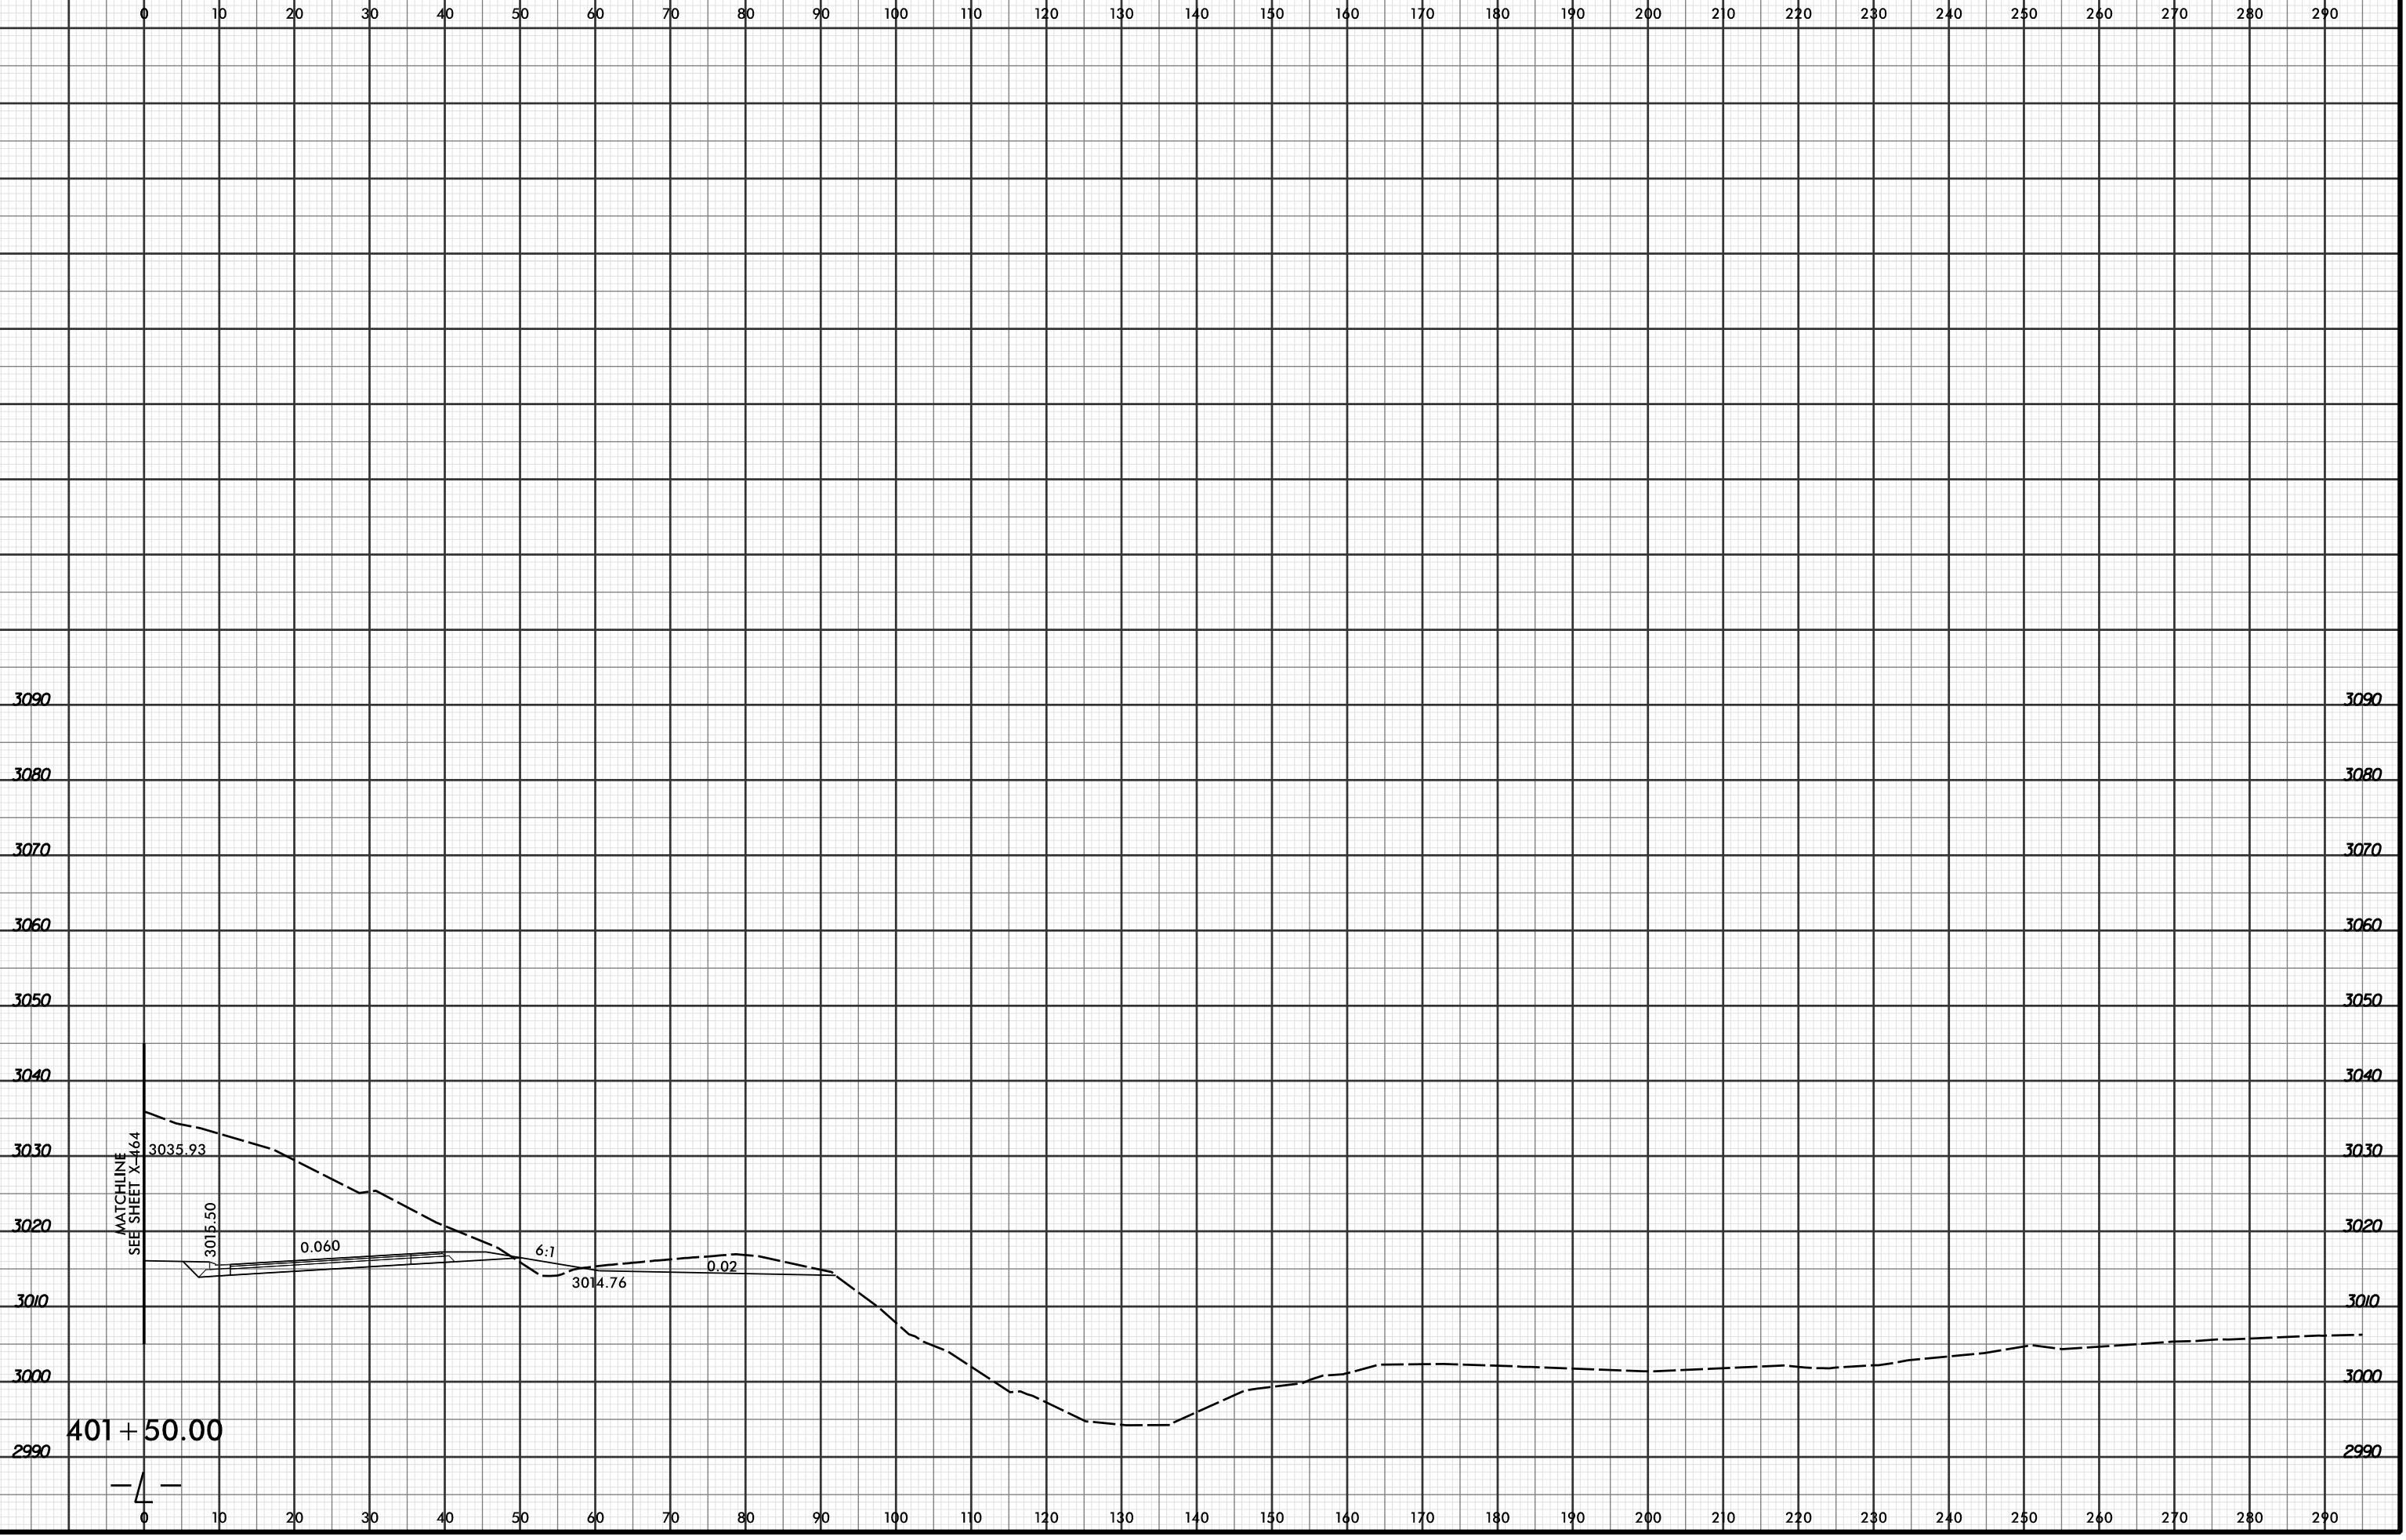

4/19/2016 2:55:56 PM  
R:\Projects\01\2915C\XPL\2915C\_r.dwg\_xpl.L...dgn  
LOCHNER

401+50.00

4