


8/23/99

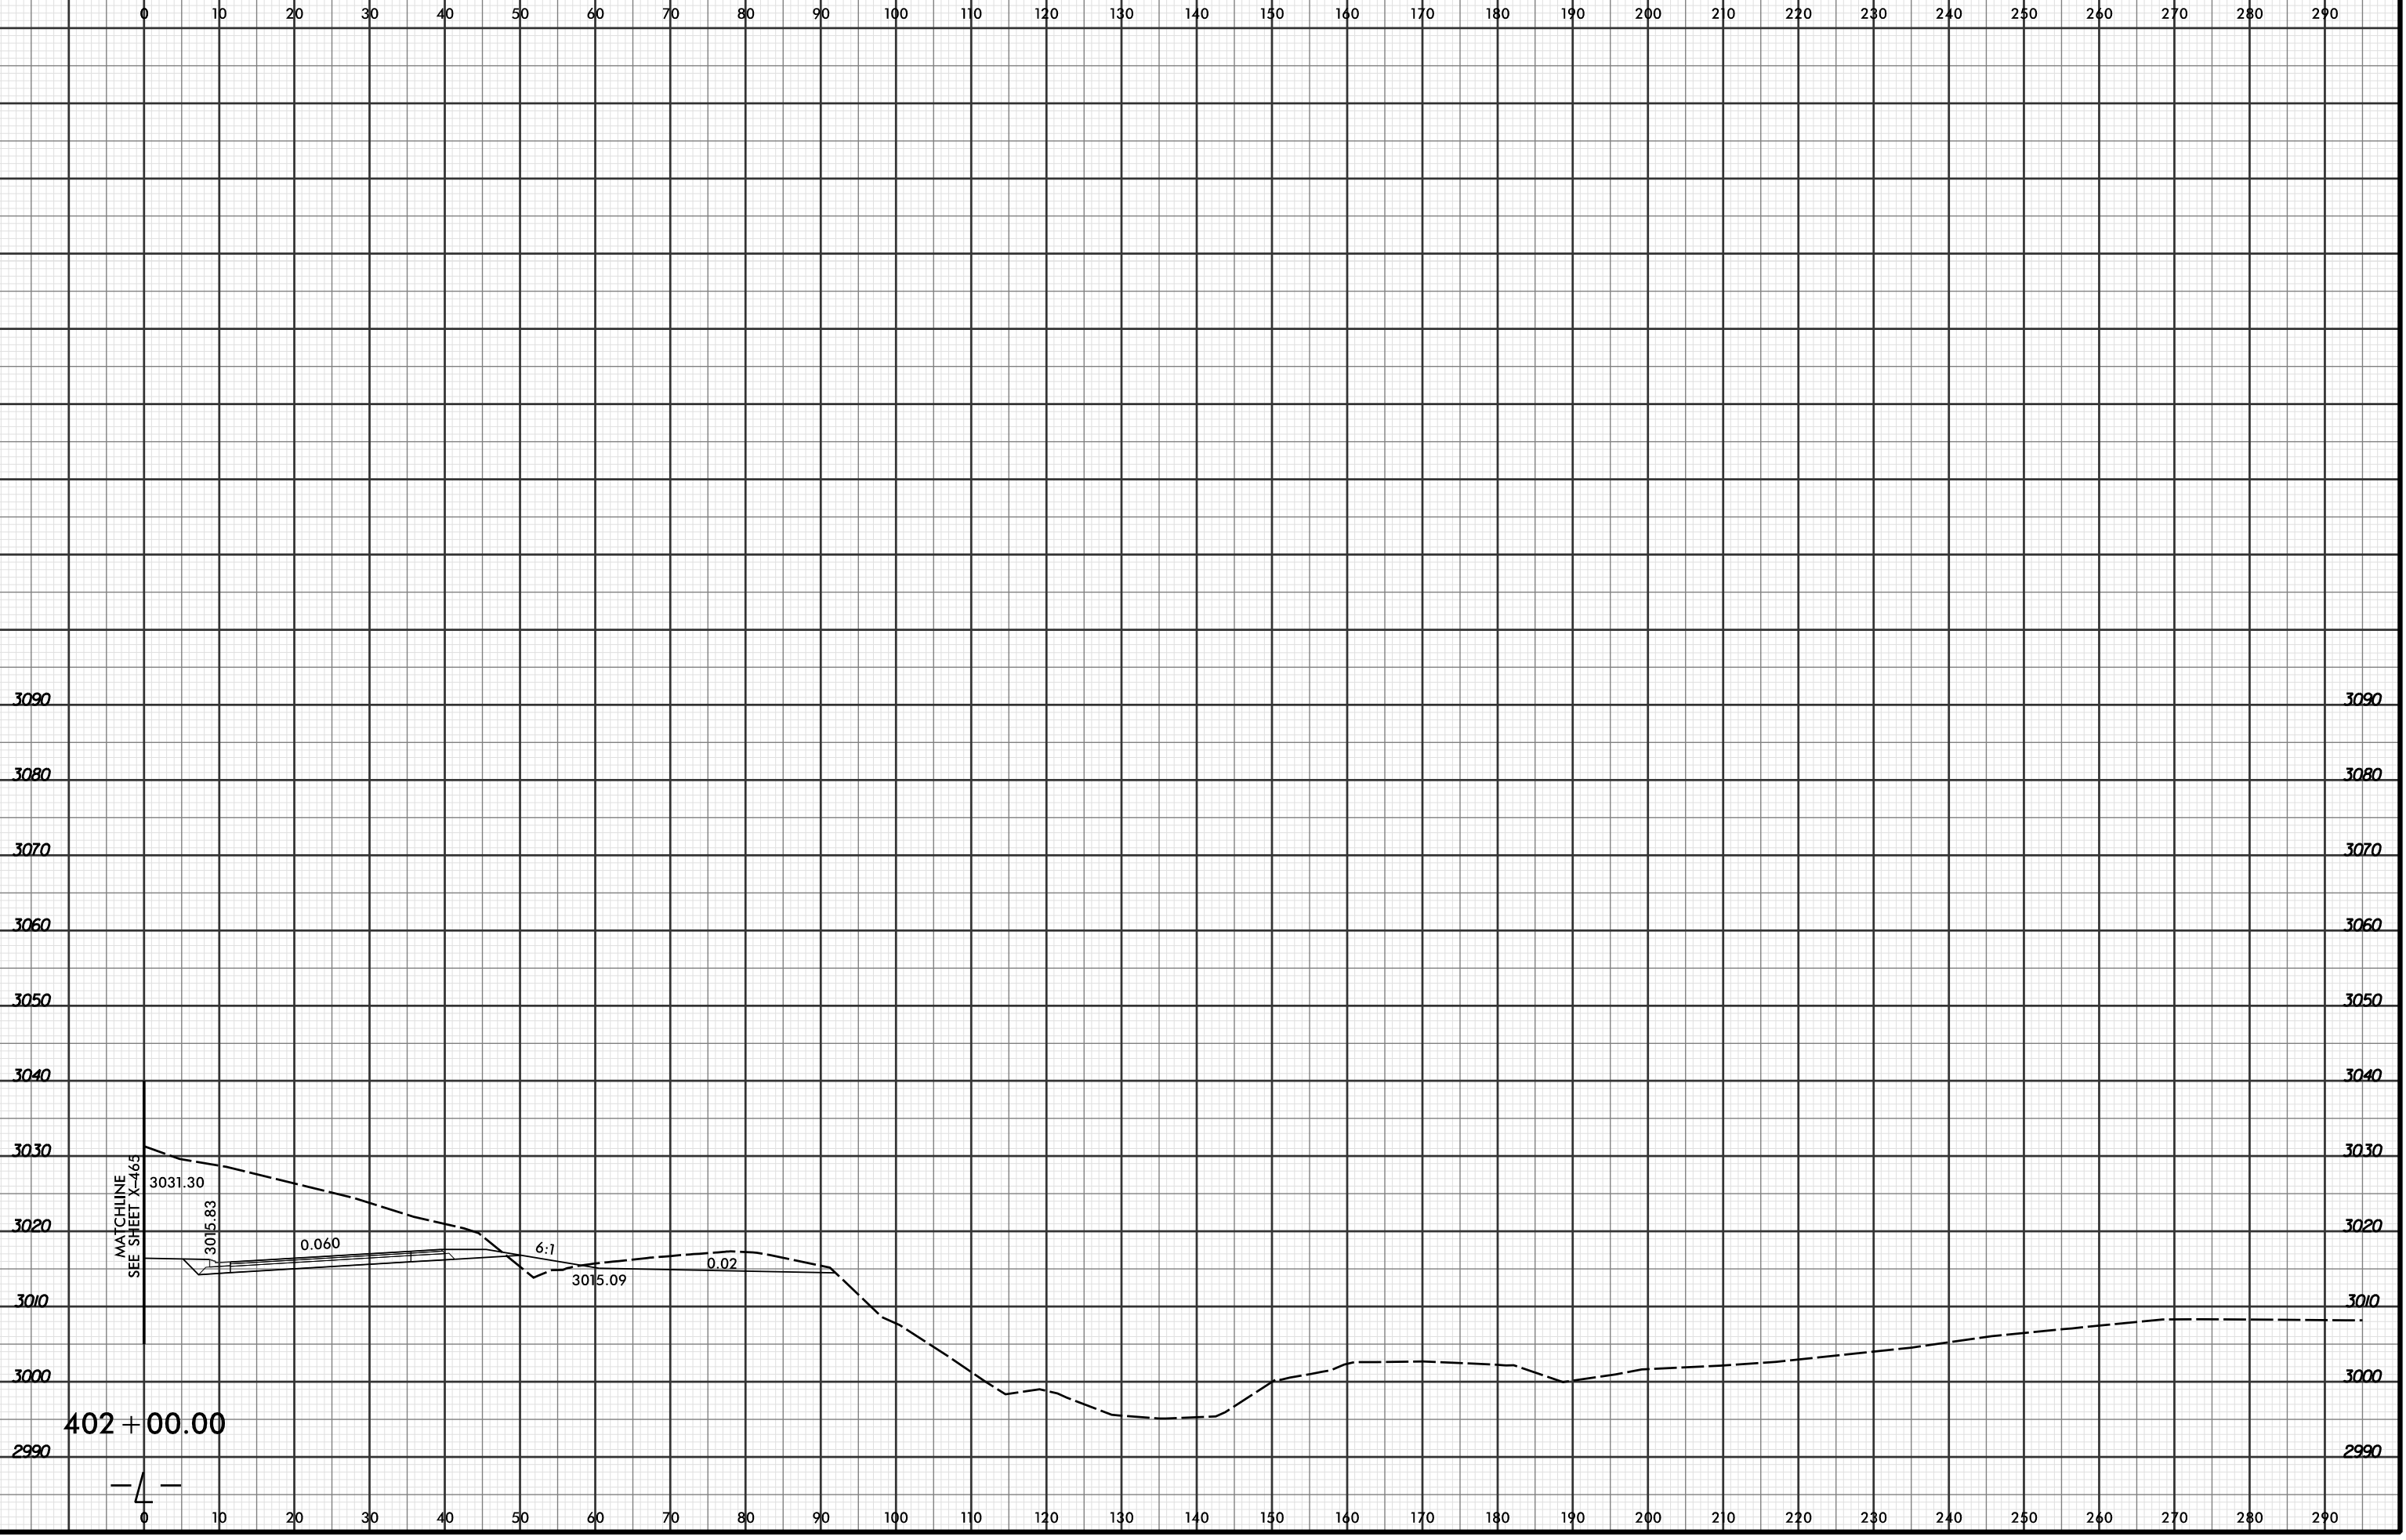

PROJ. REFERENCE NO.	SHEET NO.
R-2915C	X-559



4/19/2016 2:55:56 PM
 R:\Projects\01\250\XPL\R2915C.rdg_xpl.L...dgn
 LOCHNER

