




PROJ. REFERENCE NO.	SHEET NO.
R-2915C	X-561

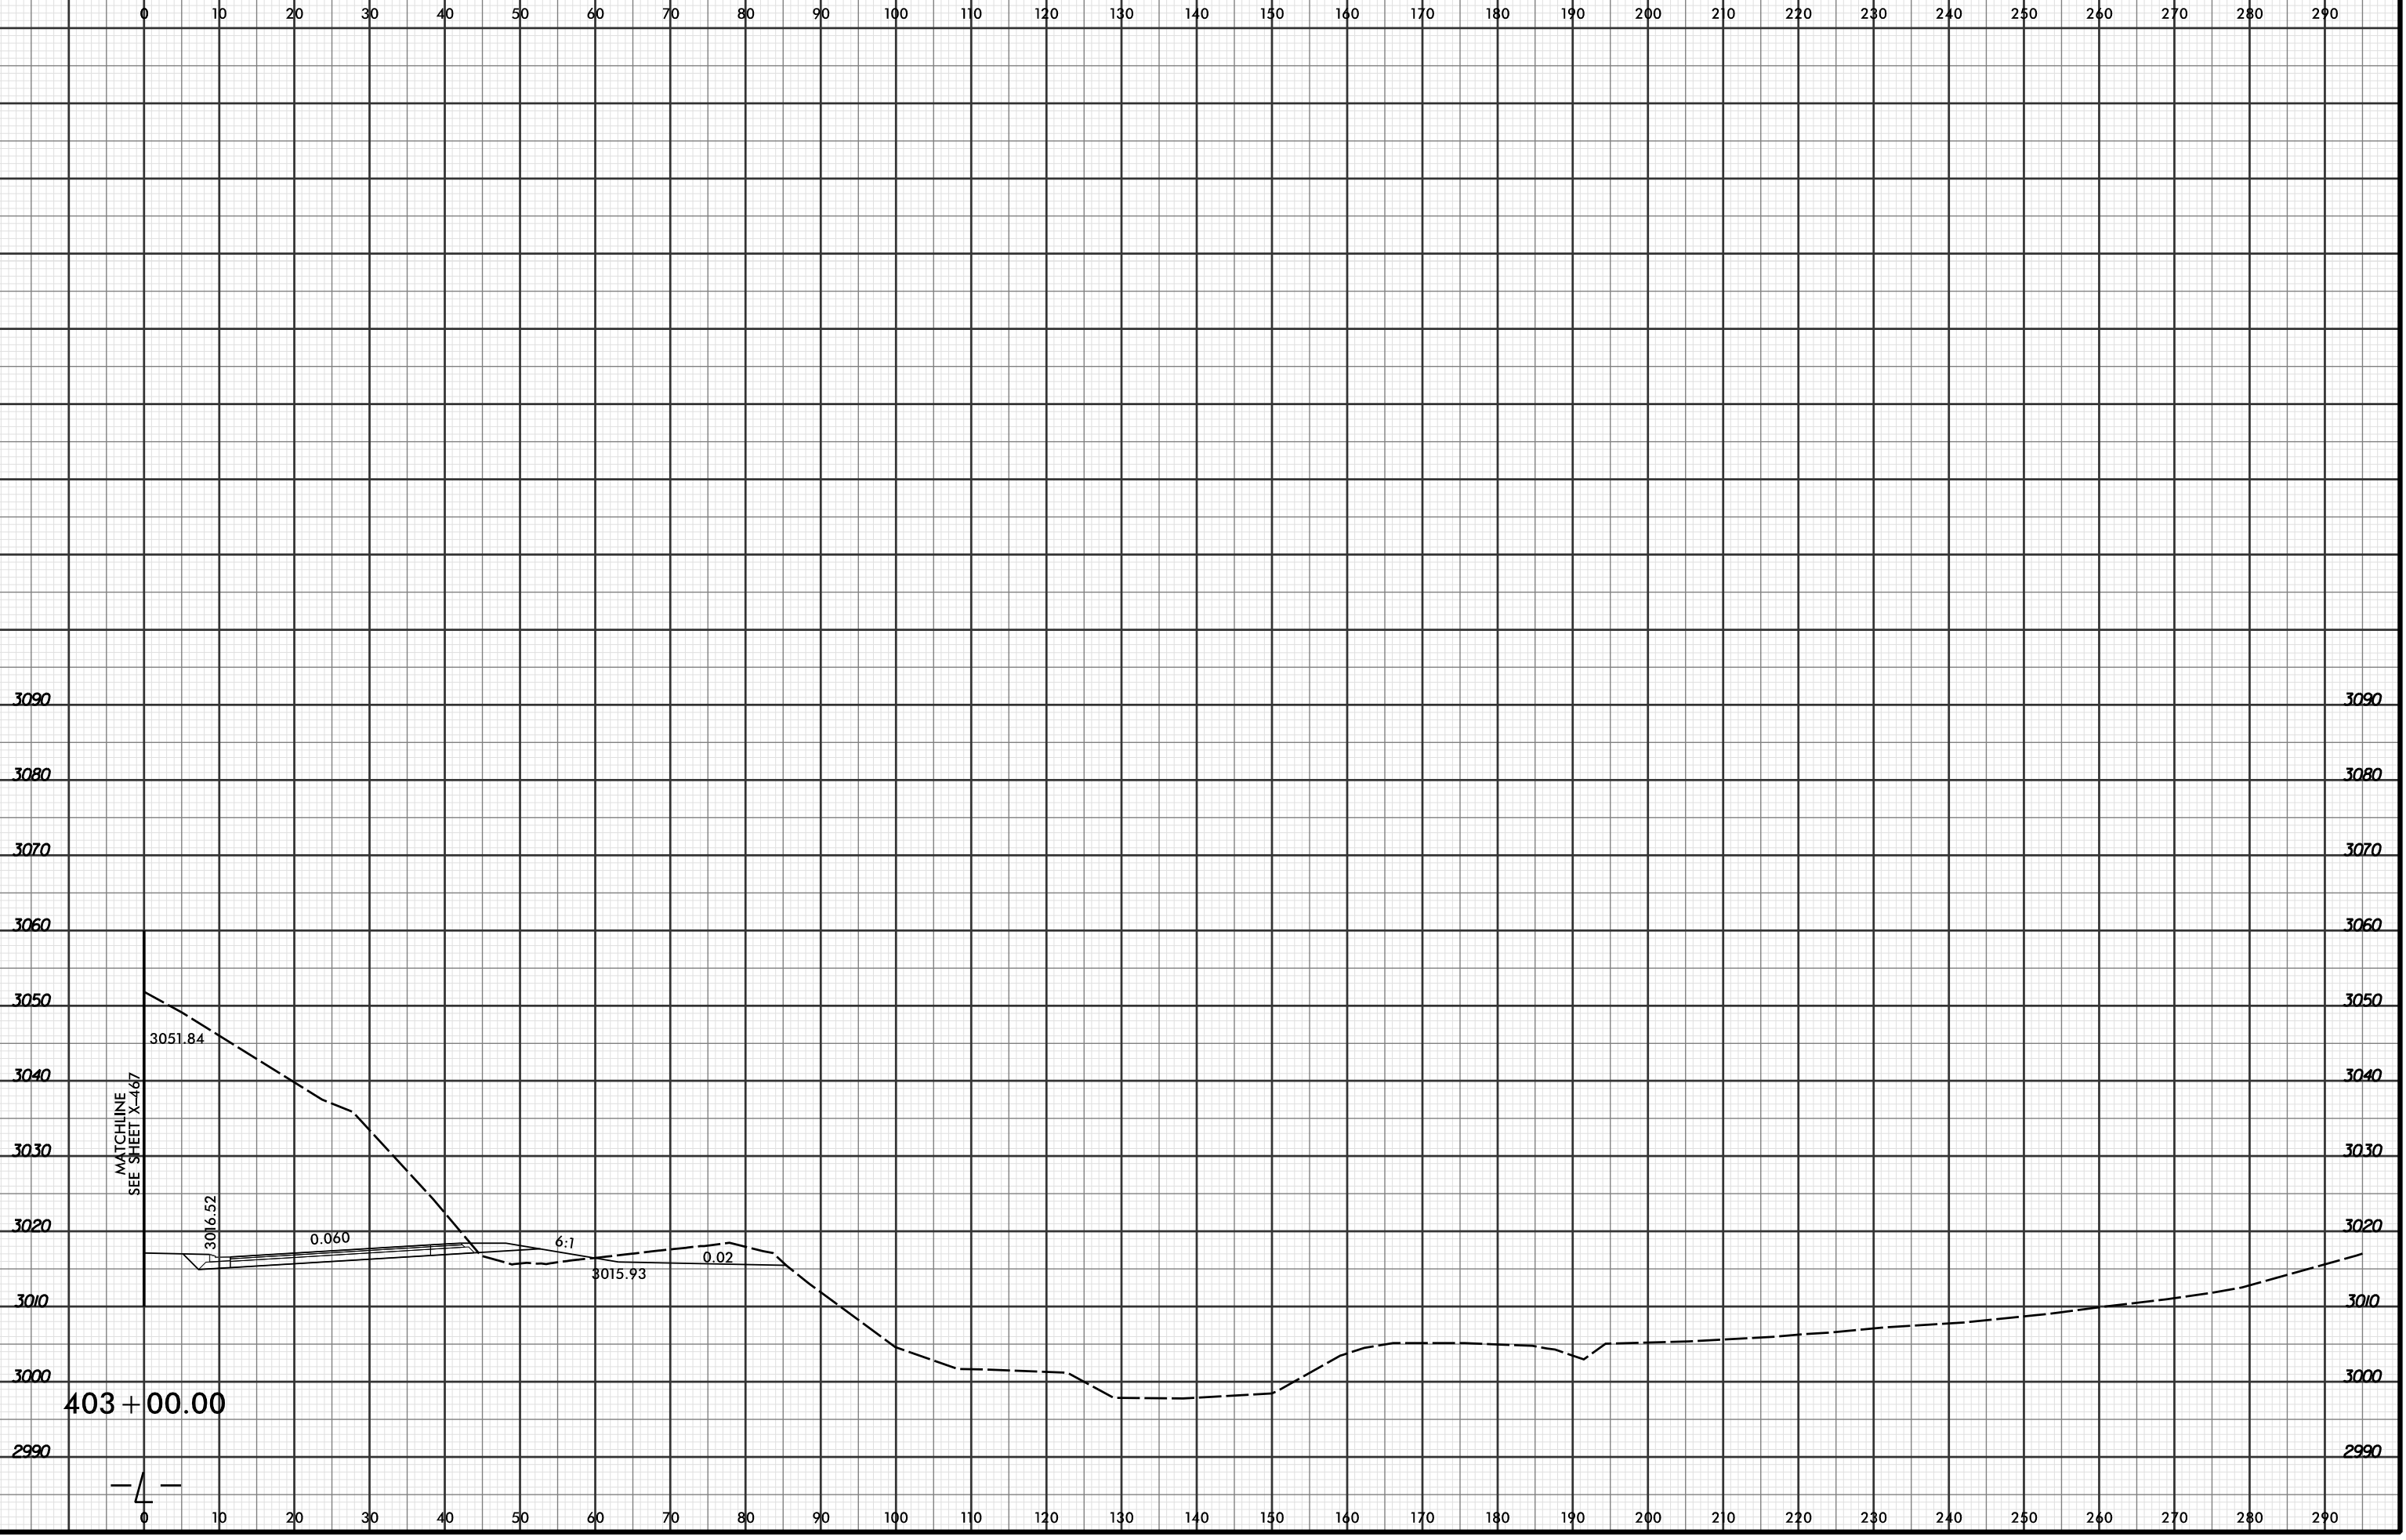

3090
3080
3070
3060
3050
3040
3030
3020
3010
3000
2990

0 10 20 30 40 50 60 70 80 90 100 110 120 130 140 150 160 170 180 190 200 210 220 230 240 250 260 270 280 290

3090
3080
3070
3060
3050
3040
3030
3020
3010
3000
2990

403 + 00.00

