




PROJ. REFERENCE NO.	SHEET NO.
R-2915C	X-567

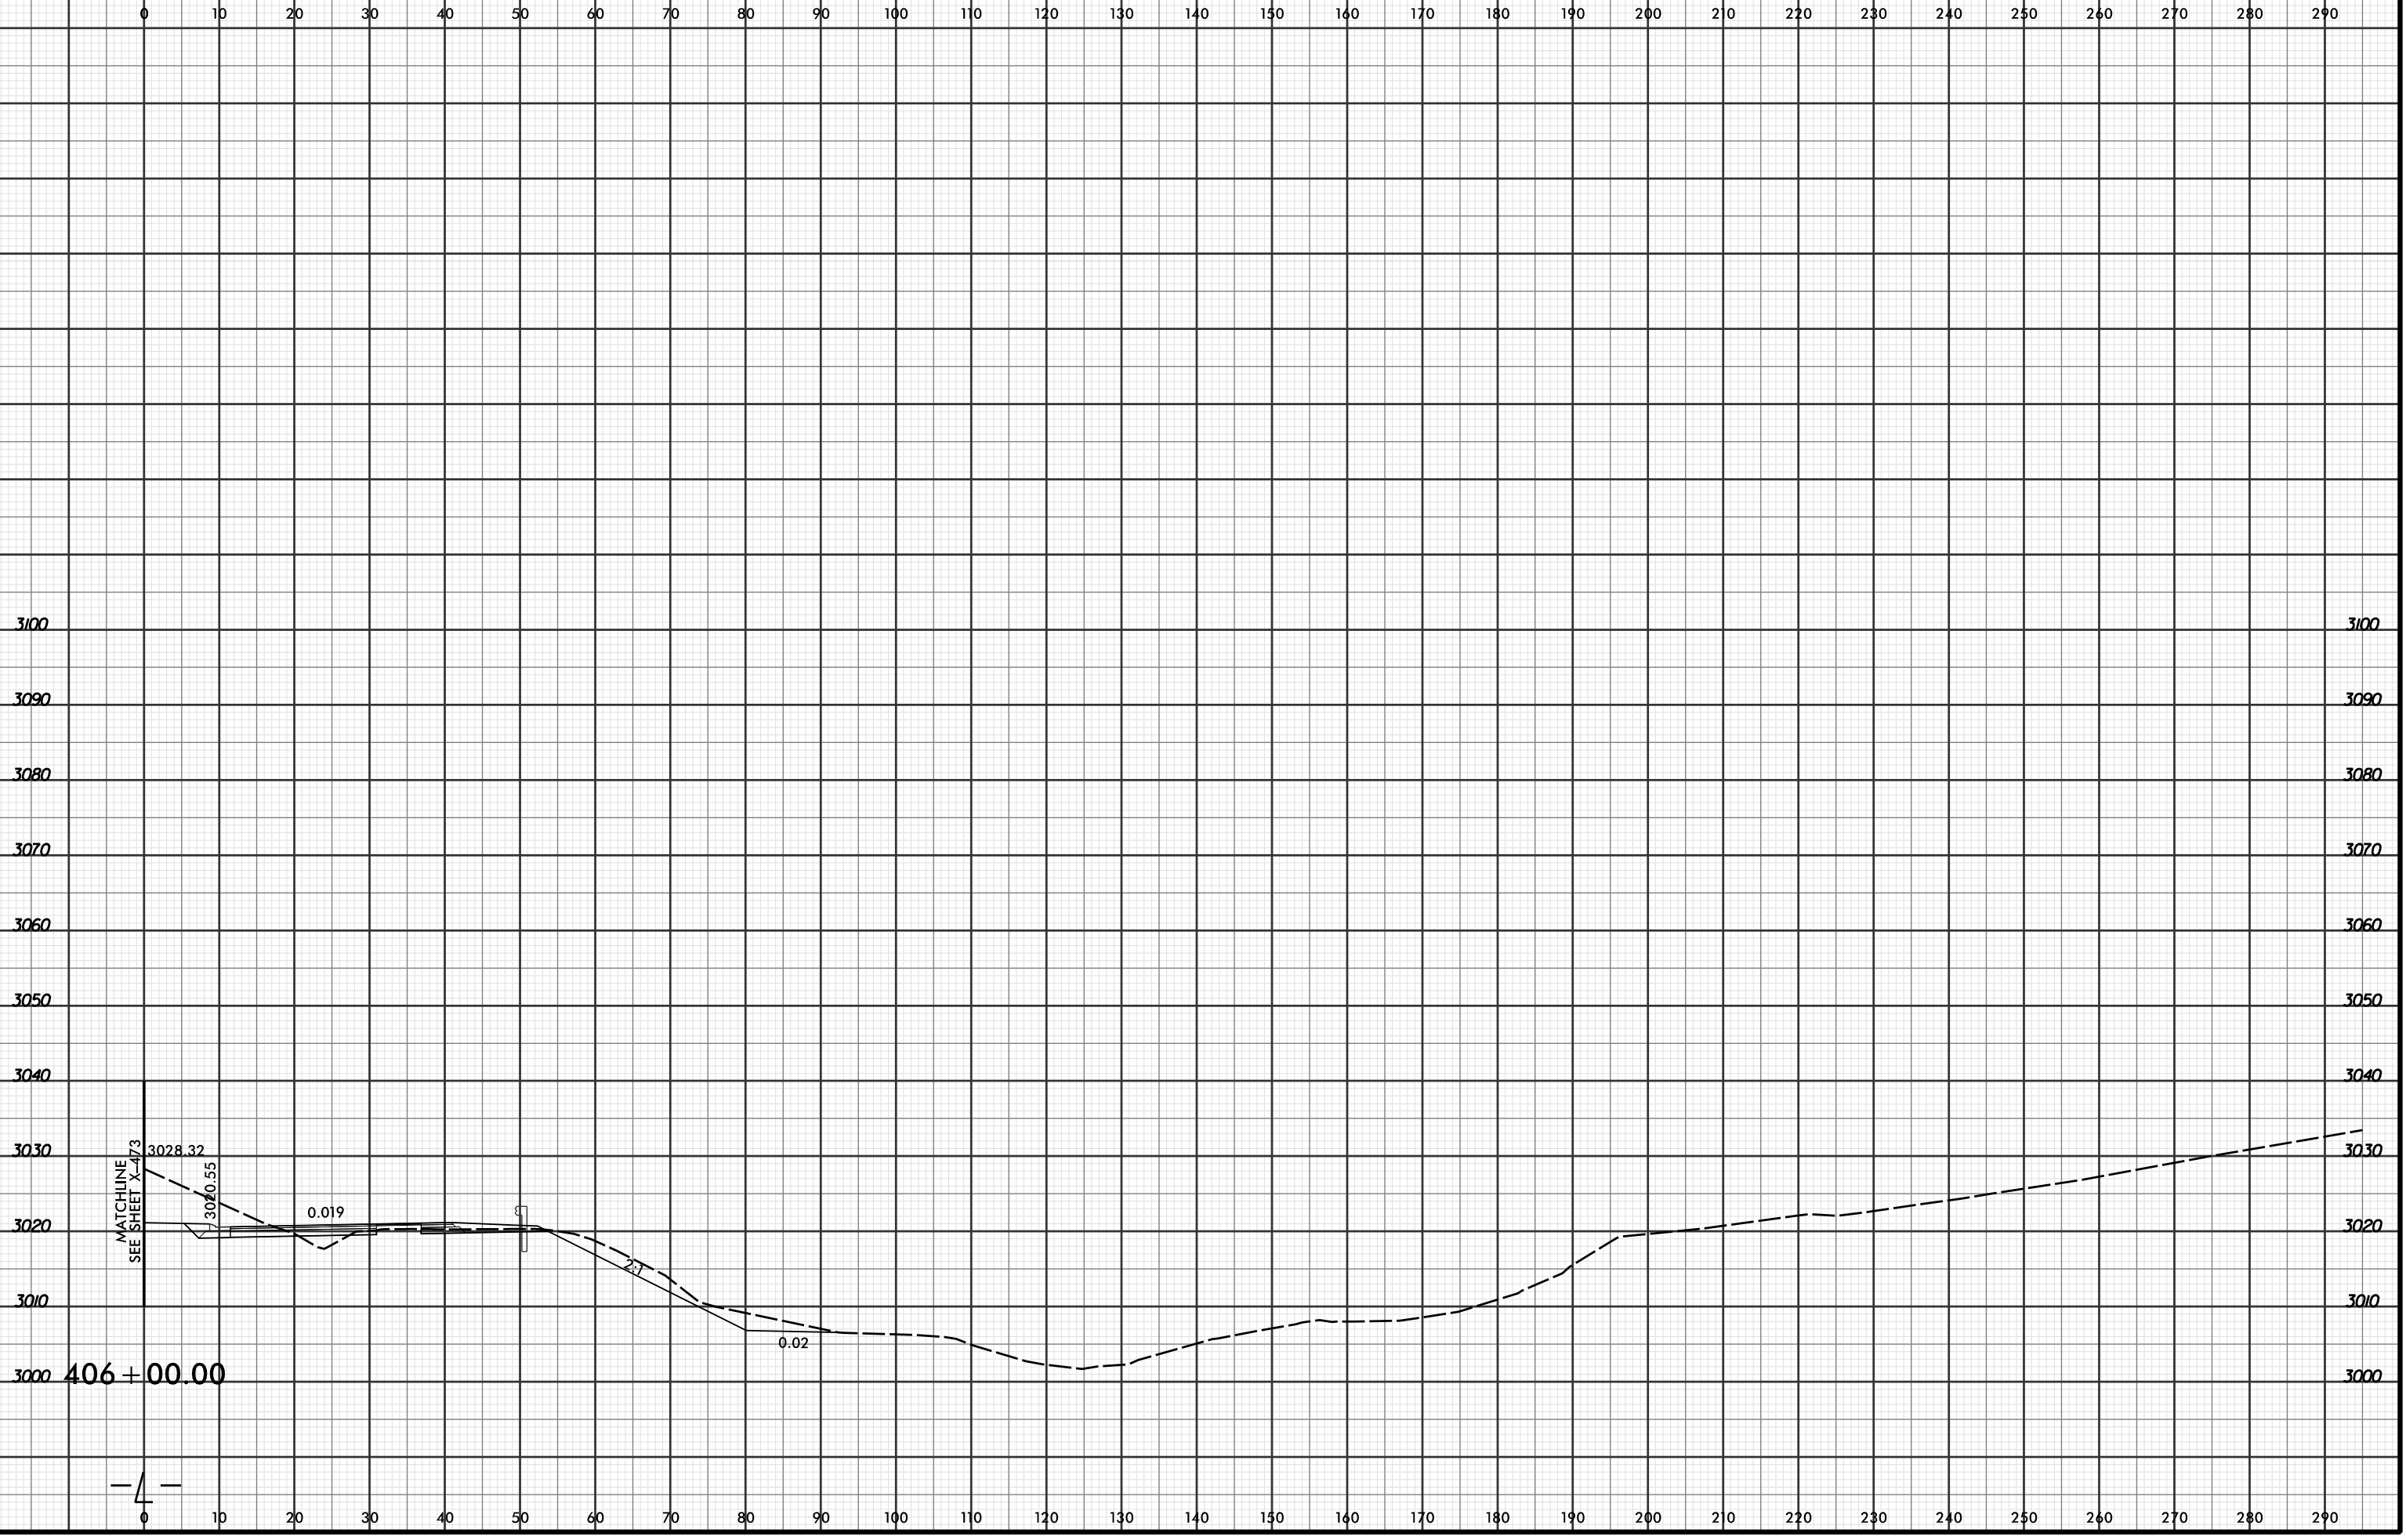

3100  
3090  
3080  
3070  
3060  
3050  
3040  
3030  
3020  
3010  
3000

0 10 20 30 40 50 60 70 80 90 100 110 120 130 140 150 160 170 180 190 200 210 220 230 240 250 260 270 280 290

406+00.00

3028.32

3020.55

0.019

0.02

2.7

MATCHLINE  
SEE SHEET X-473

4