


8/23/99

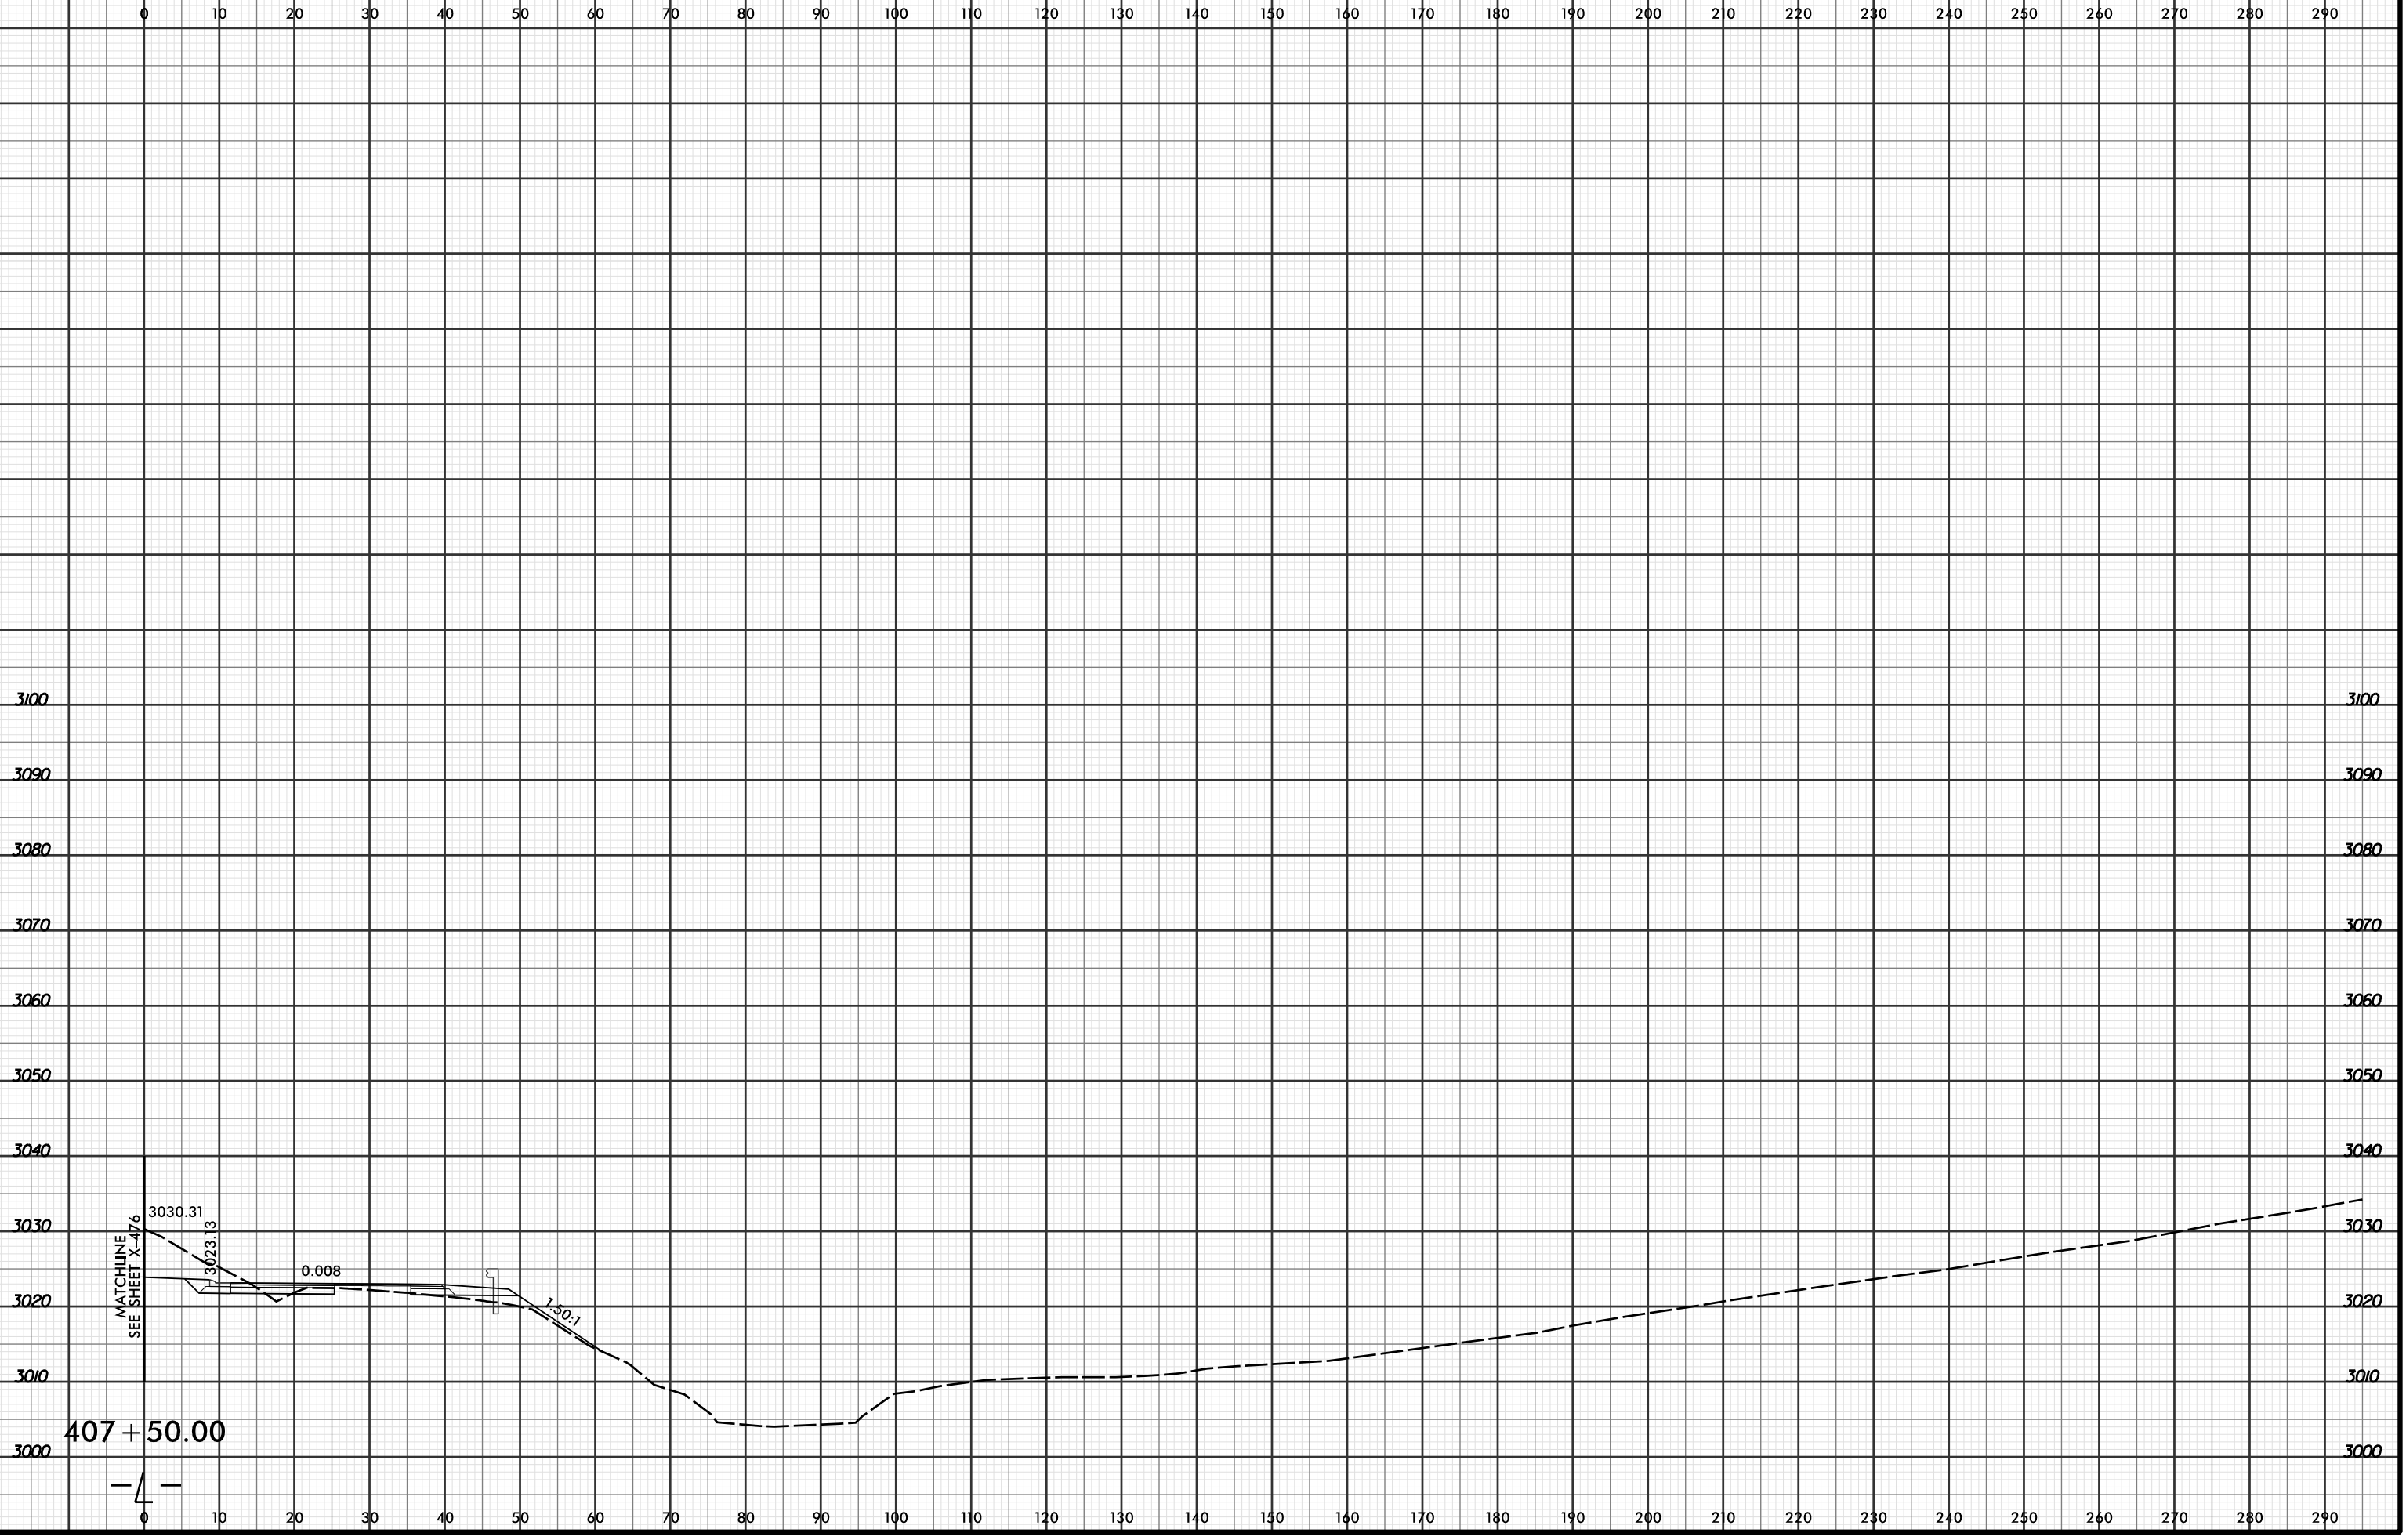

PROJ. REFERENCE NO.	SHEET NO.
R-2915C	X-570



8/1/2016 4:28:56 PM
 R:\Projects\01\XSC\XPL\R2915C.rdg_xpl.L.dgn
 LOCHNER