




PROJ. REFERENCE NO.	SHEET NO.
R-2915C	X-576

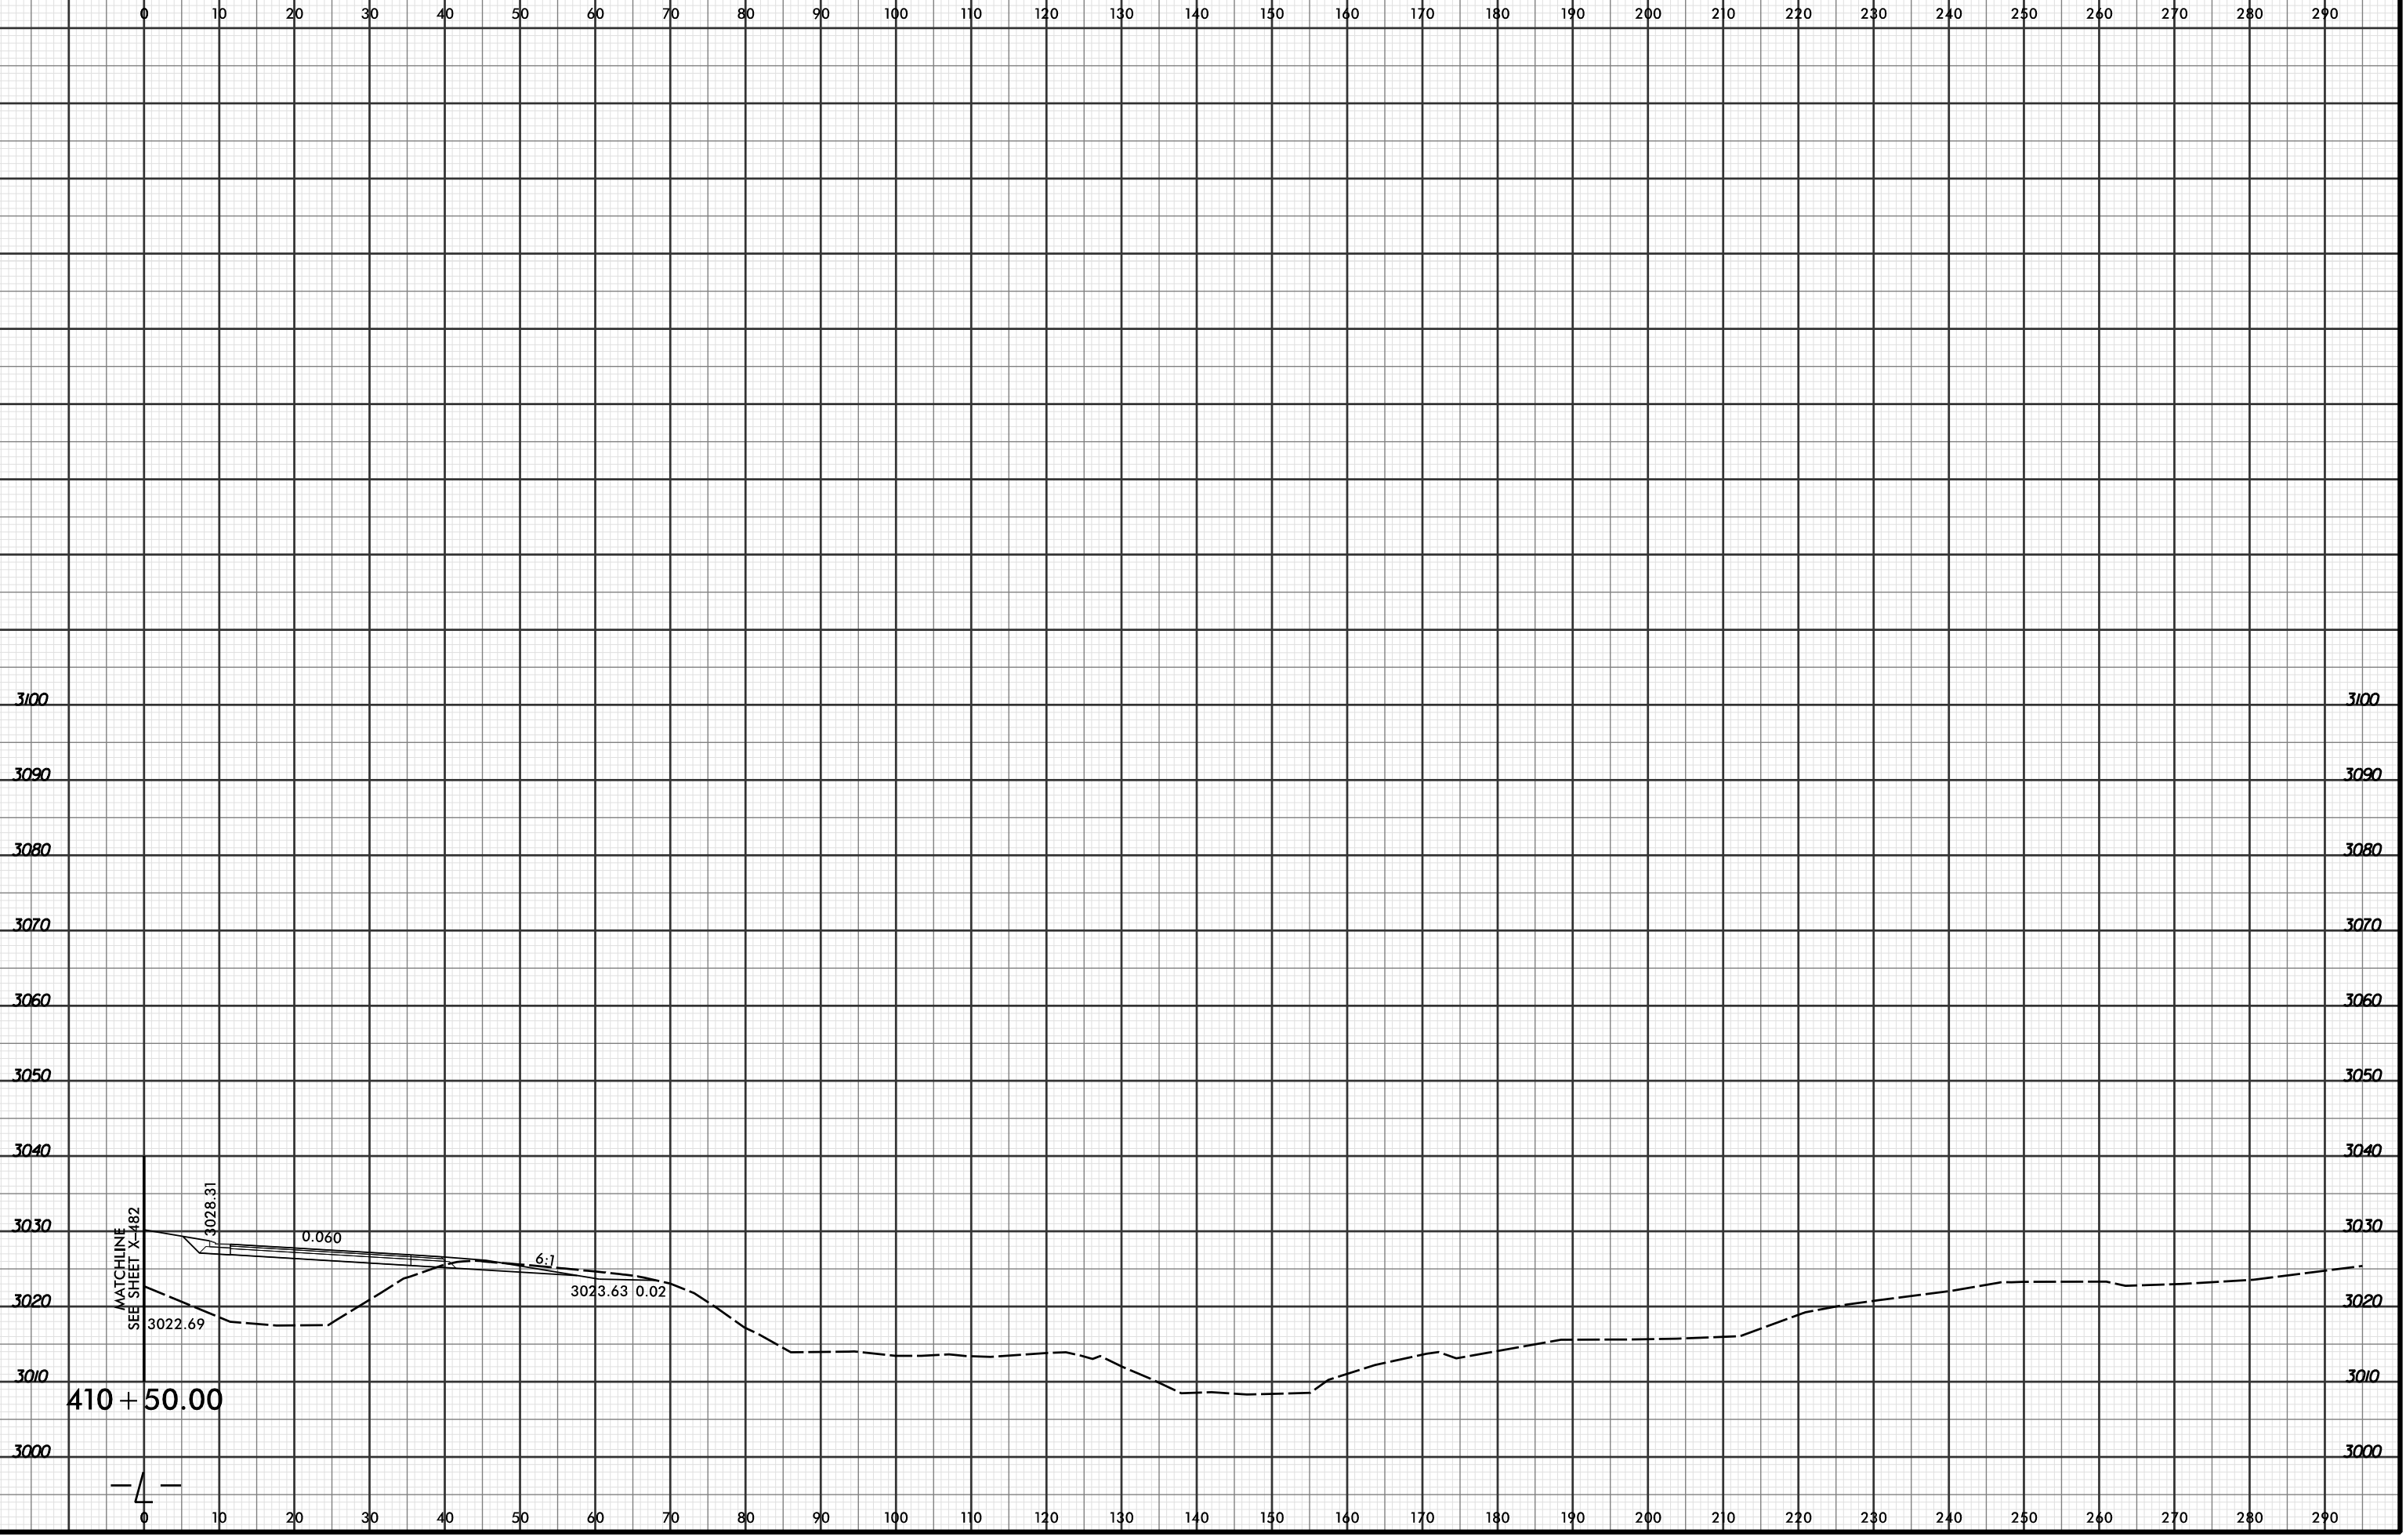

MATCHLINE
SEE SHEET X-482

3028.31

0.060

6.1

3023.63 0.02

3022.69

410 + 50.00

4