


PROJ. REFERENCE NO.	SHEET NO.
R-2915C	X-578

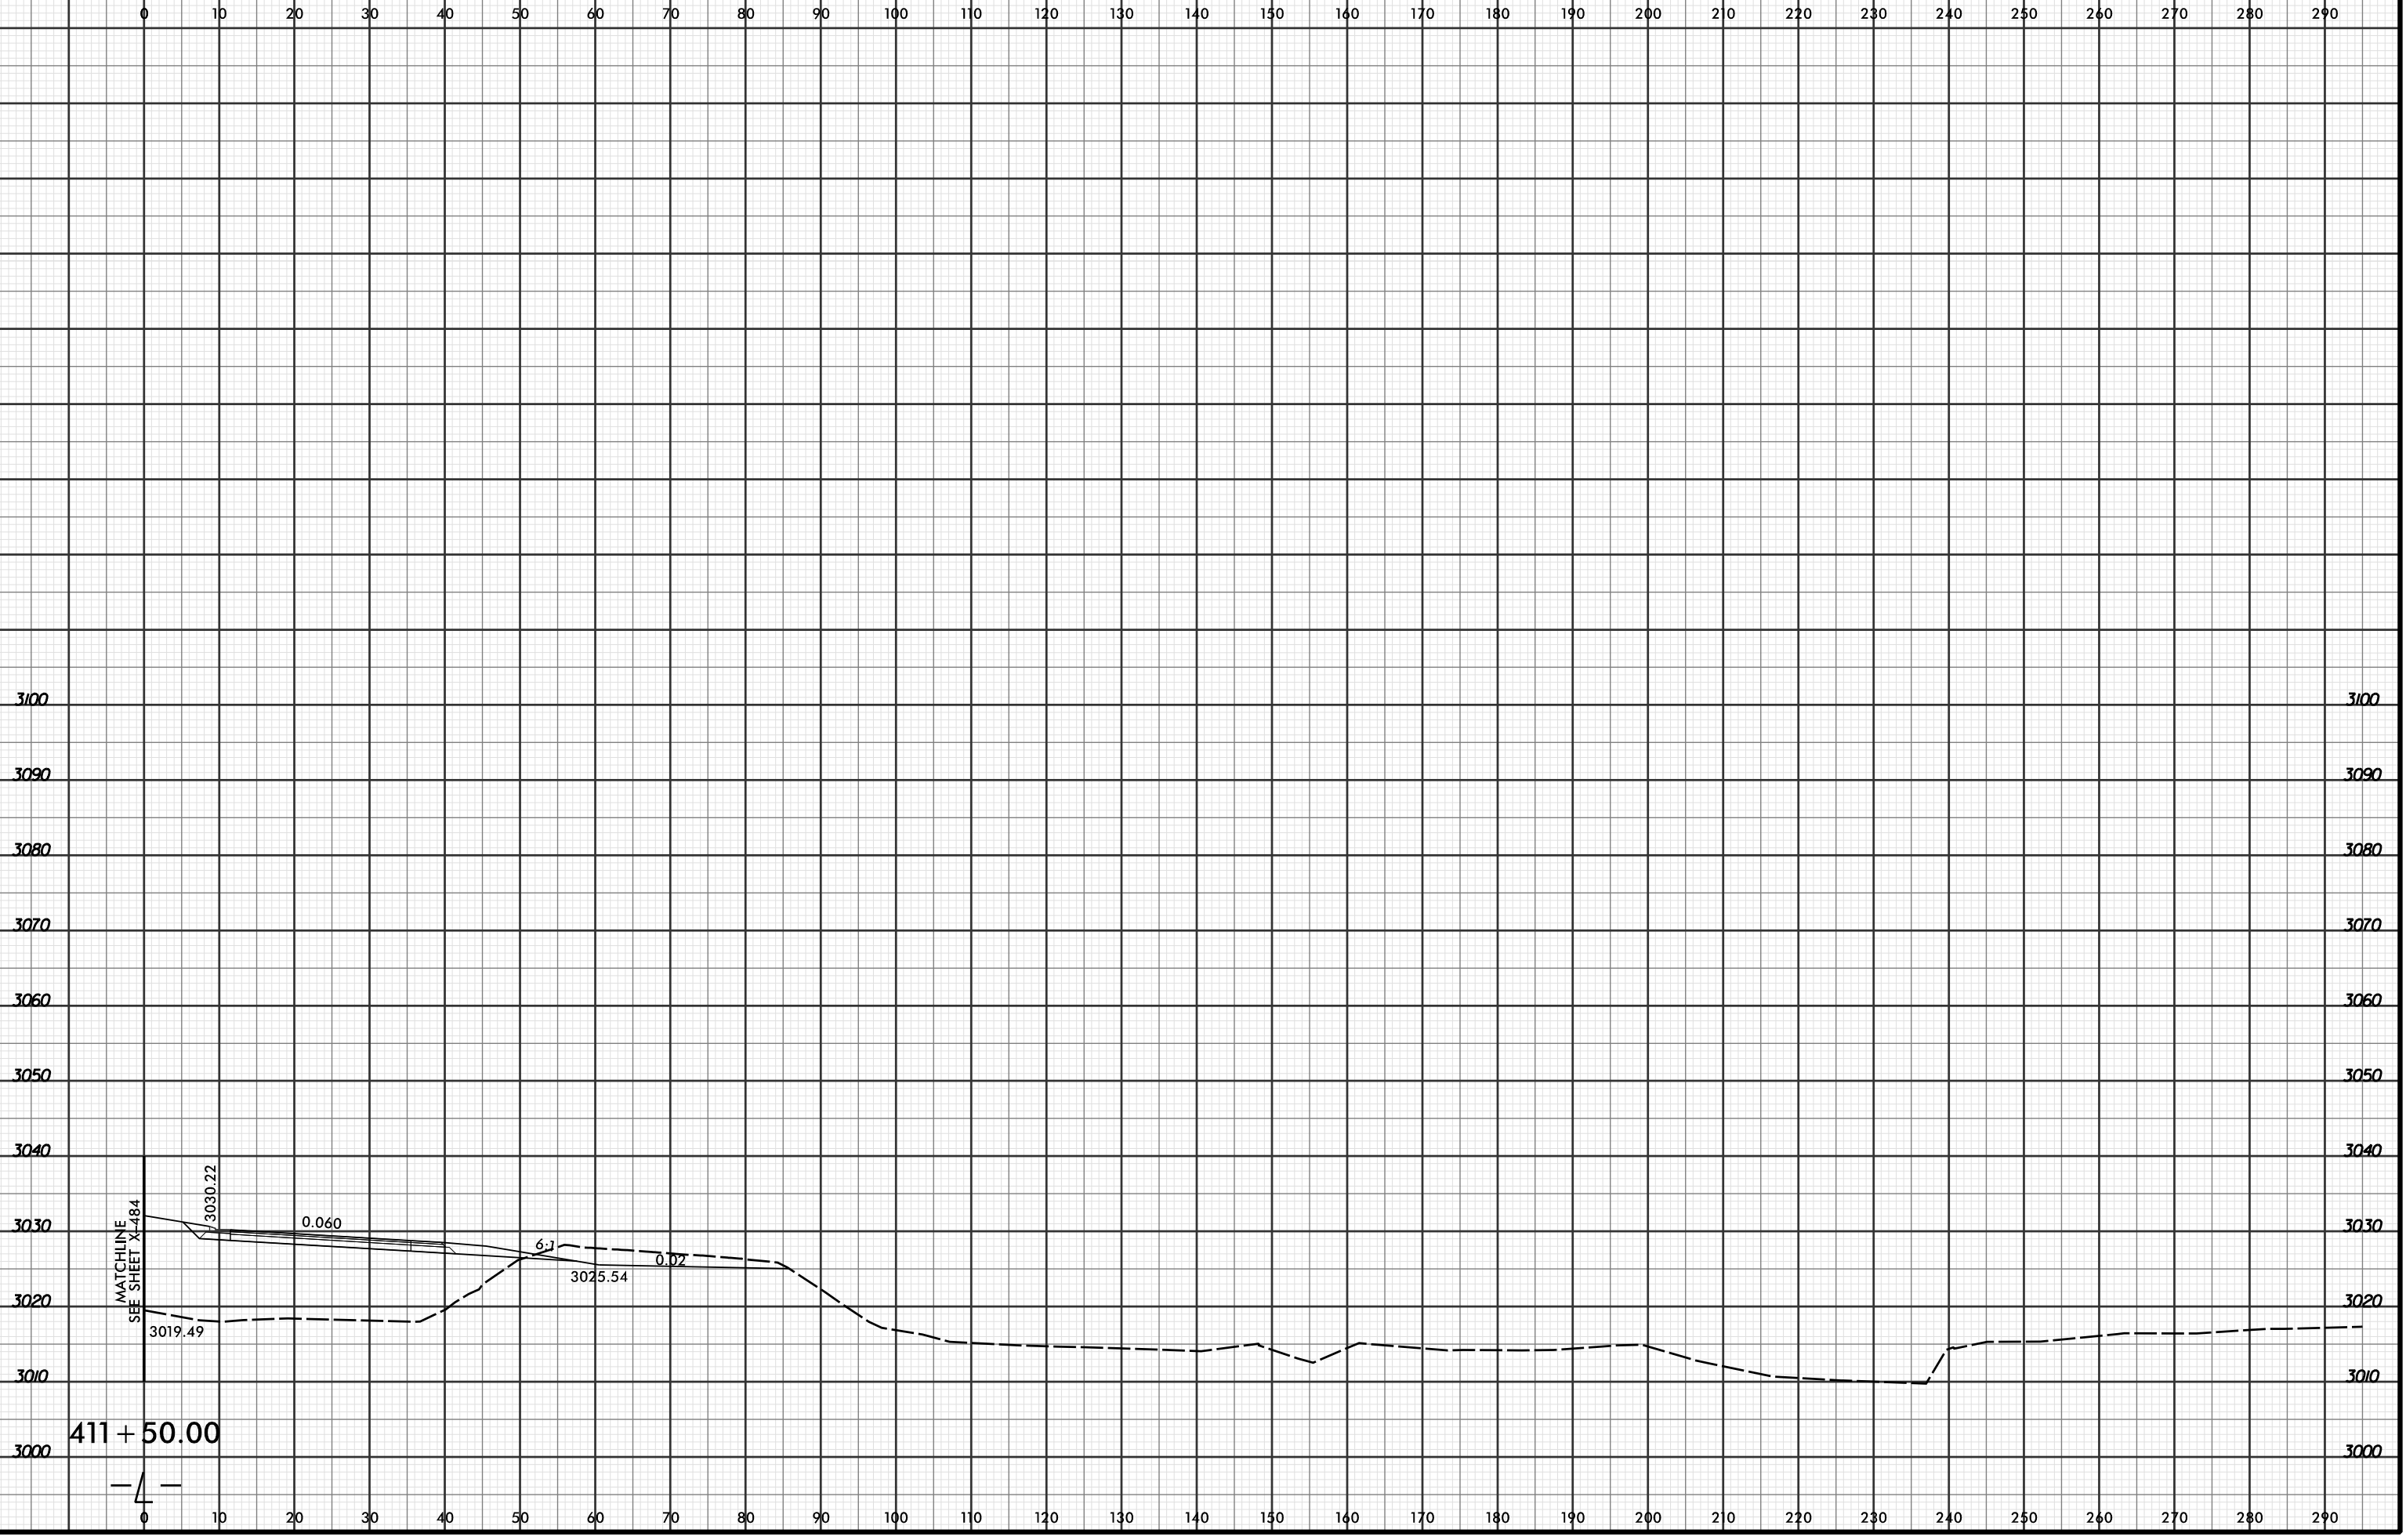

3100  
3090  
3080  
3070  
3060  
3050  
3040  
3030  
3020  
3010  
3000

3100  
3090  
3080  
3070  
3060  
3050  
3040  
3030  
3020  
3010  
3000

411 + 50.00

MATCHLINE  
SEE SHEET X-484

3030.22

0.060

3025.54

0.02

6.1

3019.49