




PROJ. REFERENCE NO.	SHEET NO.
R-2915C	X-579

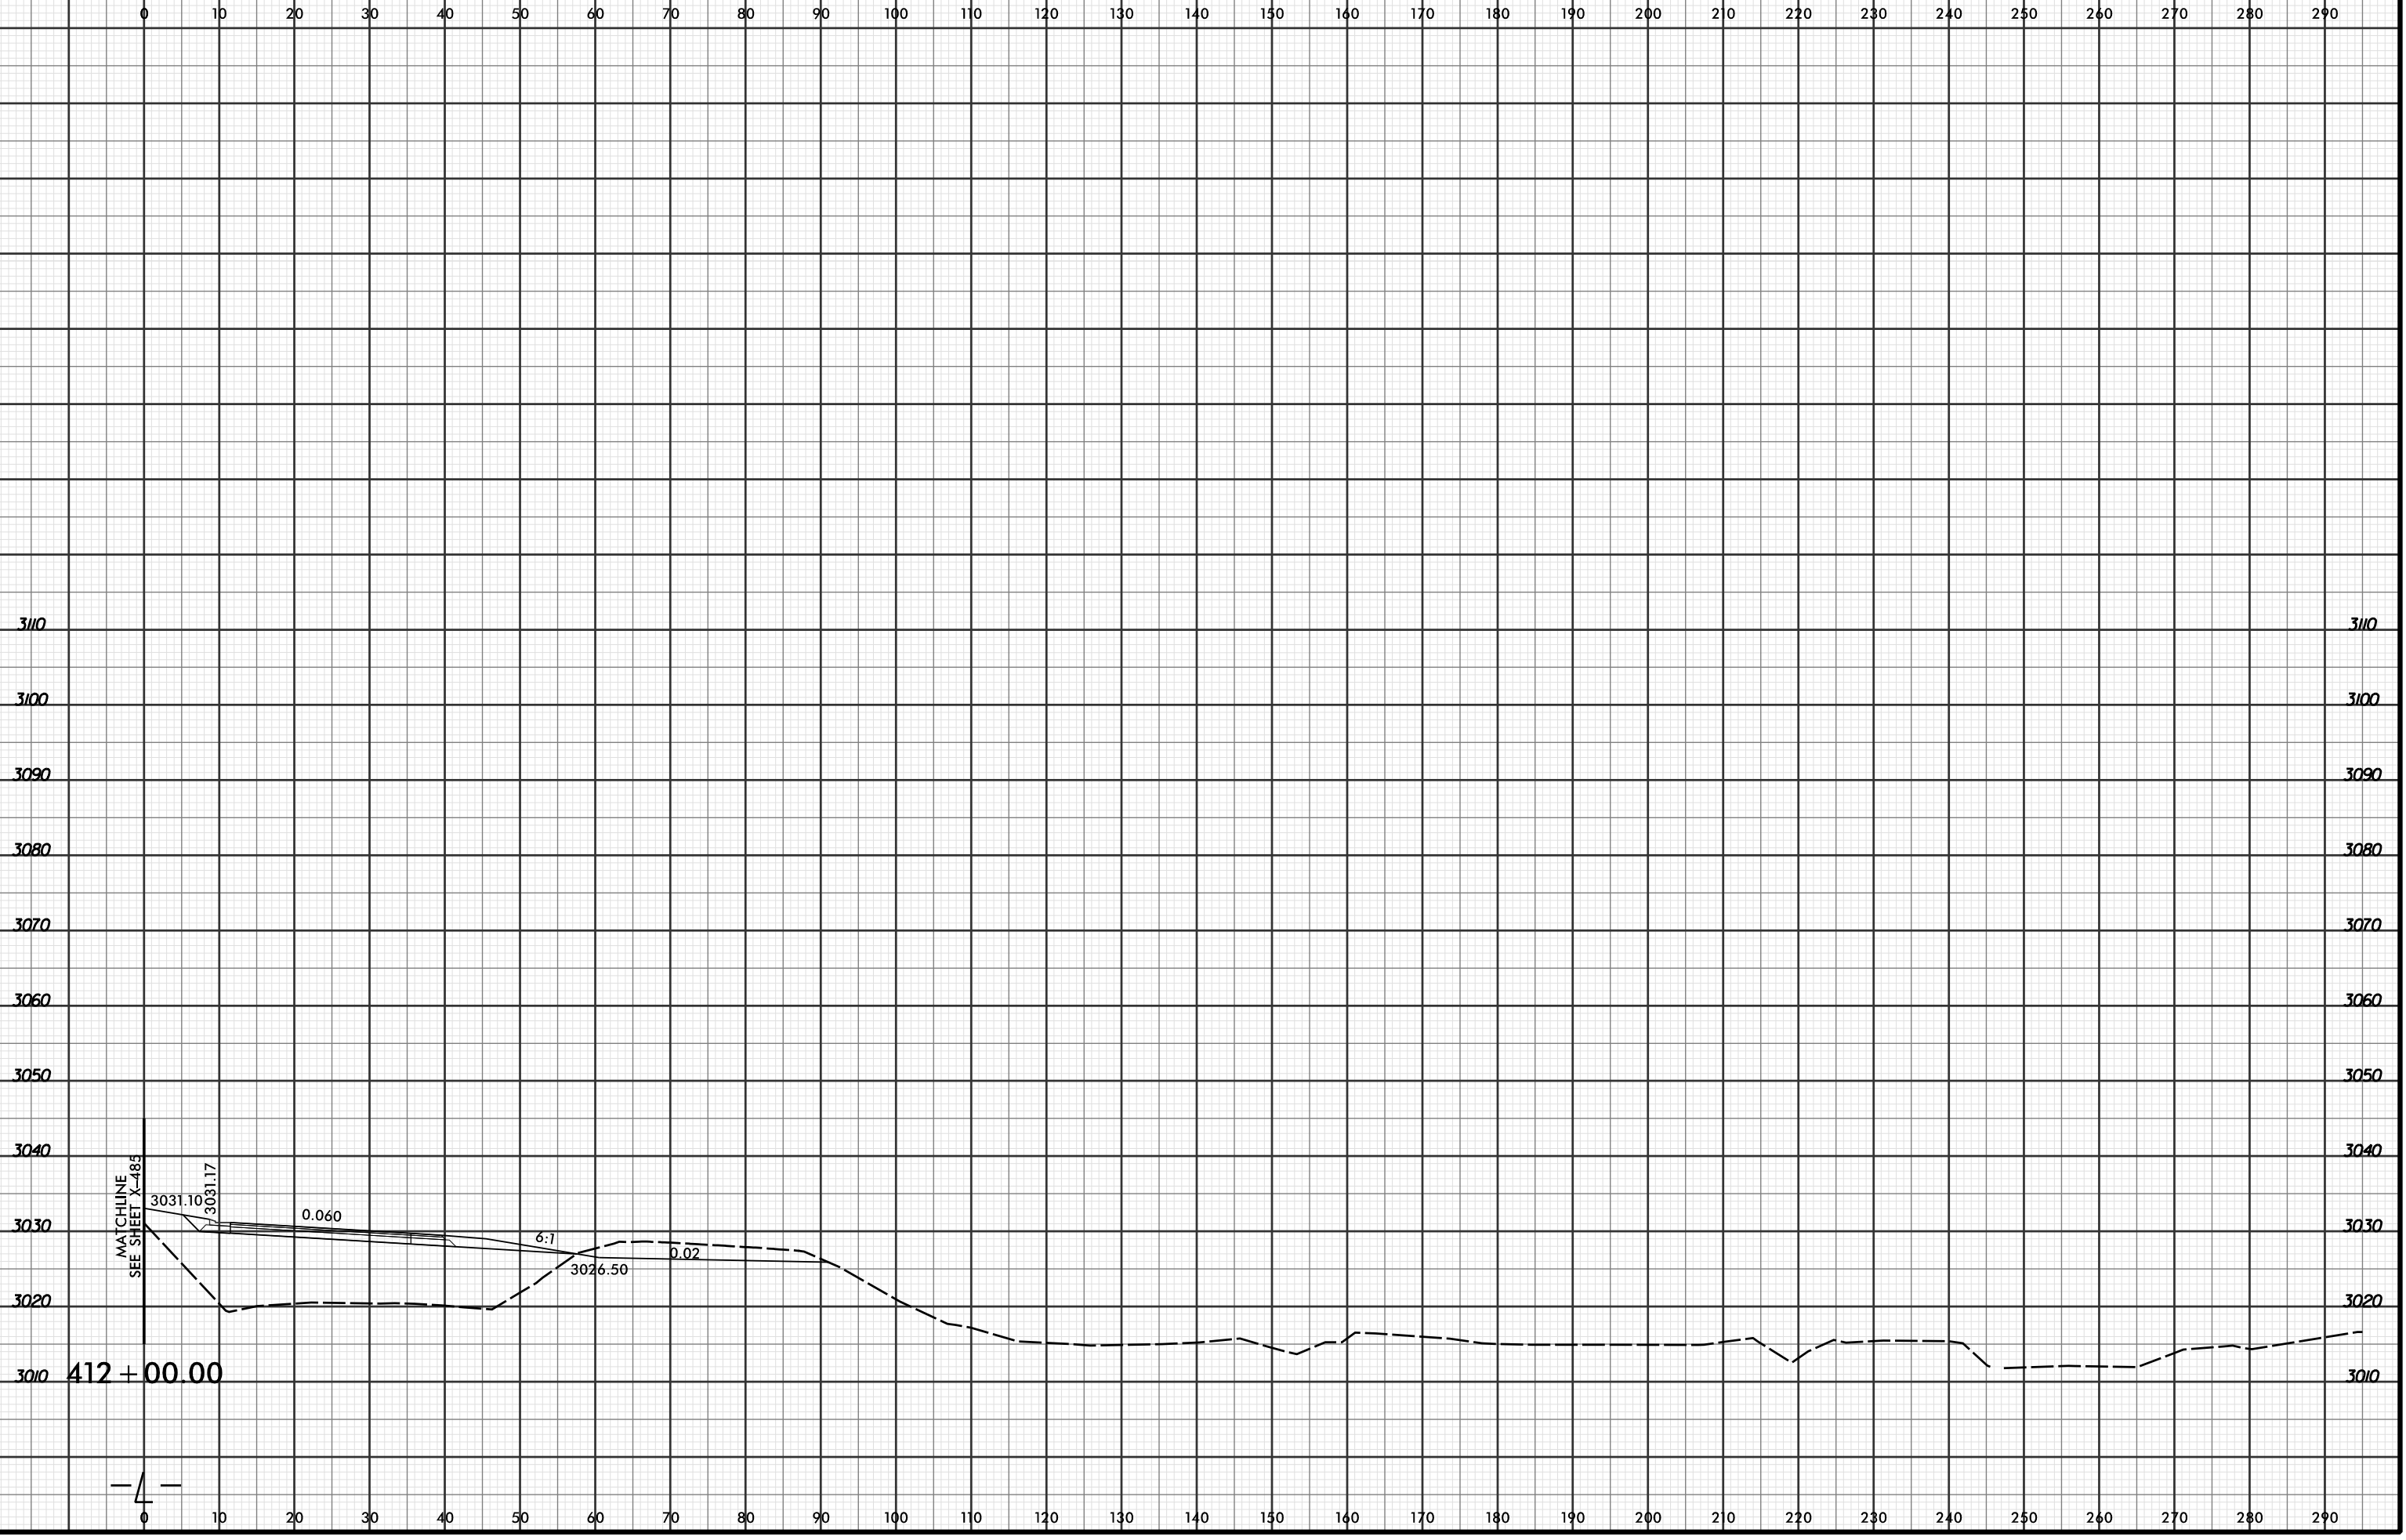

MATCHLINE  
SEE SHEET X-485

3031.10

3031.17

0.060

6:1

3026.50

0.02

412 + 00.00

