


8/23/99

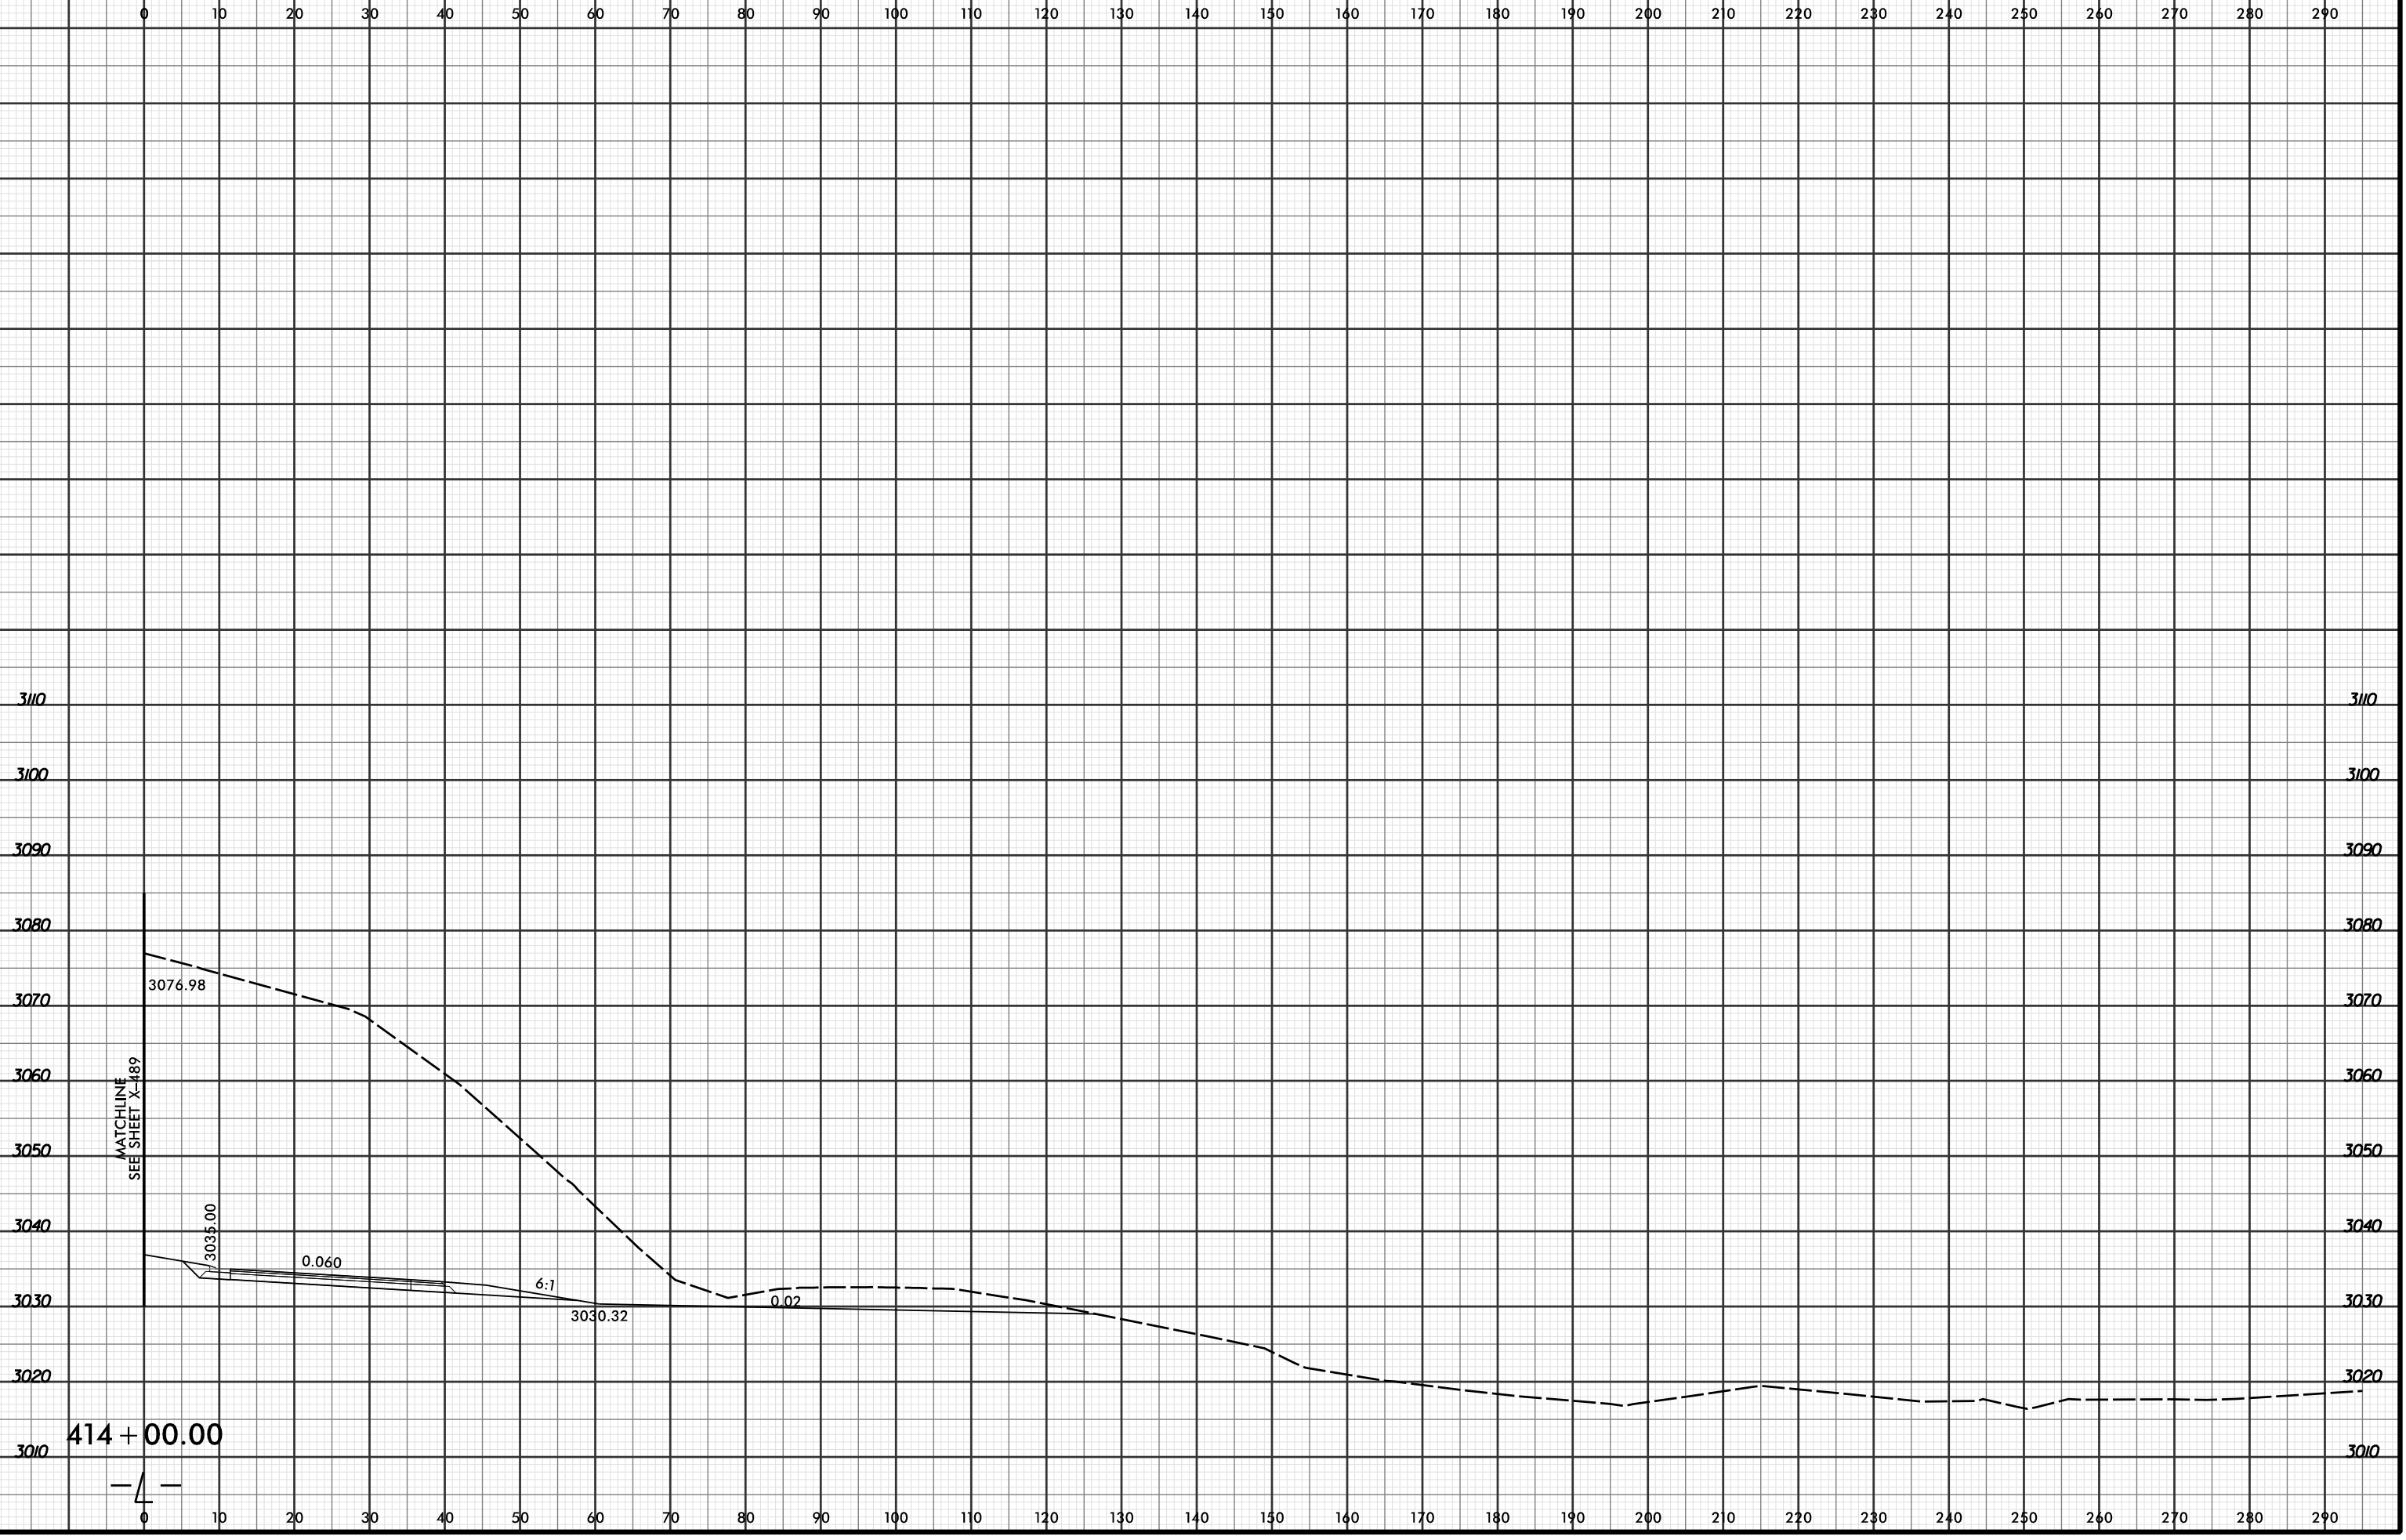

PROJ. REFERENCE NO.	SHEET NO.
R-2915C	X-583



4/19/2016 2:56:09 PM  
 R:\PROJECTS\2015\SC XPL\R2915C.rdg\_xpl.L.dgn  
 LOCHNER