


8/23/99



PROJ. REFERENCE NO.	SHEET NO.
R-2915C	X-584

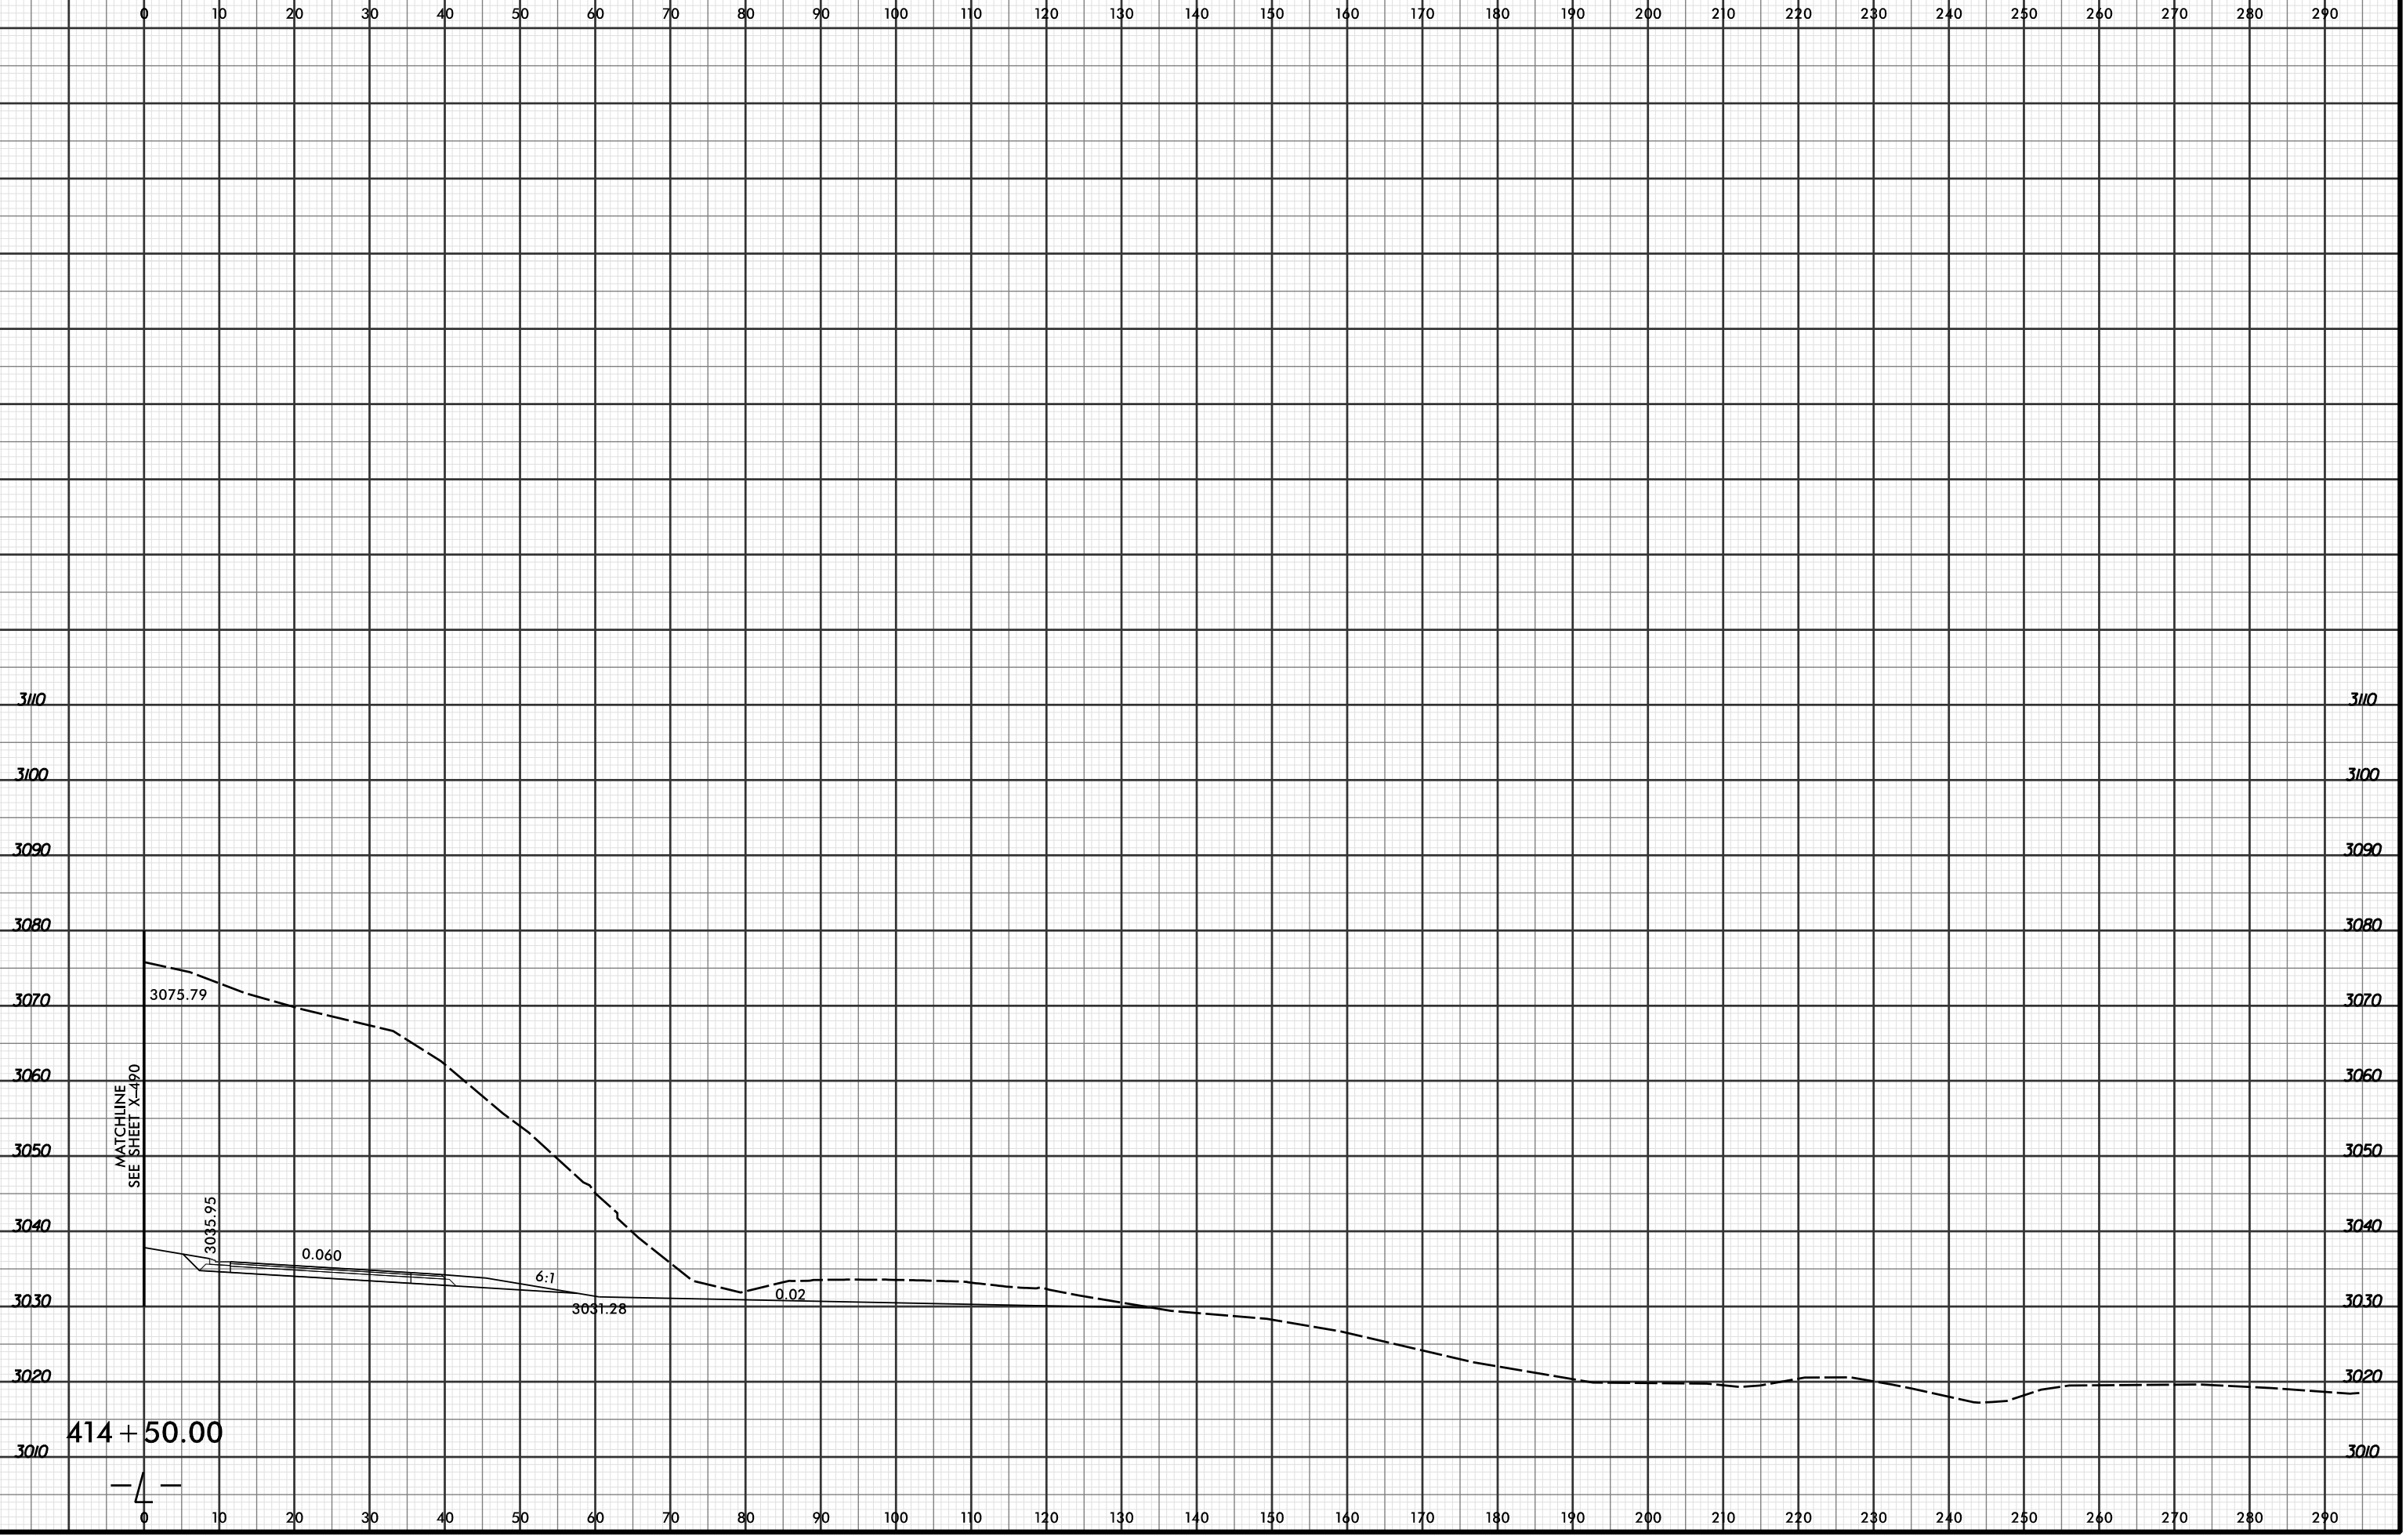

4/19/2016 2:56:10 PM
 R:\PROJECTS\2015\SC_XPL\R2915C_r.dwg_xpl.L...dgn
 LOCHNER