




PROJ. REFERENCE NO.	SHEET NO.
R-2915C	X-587

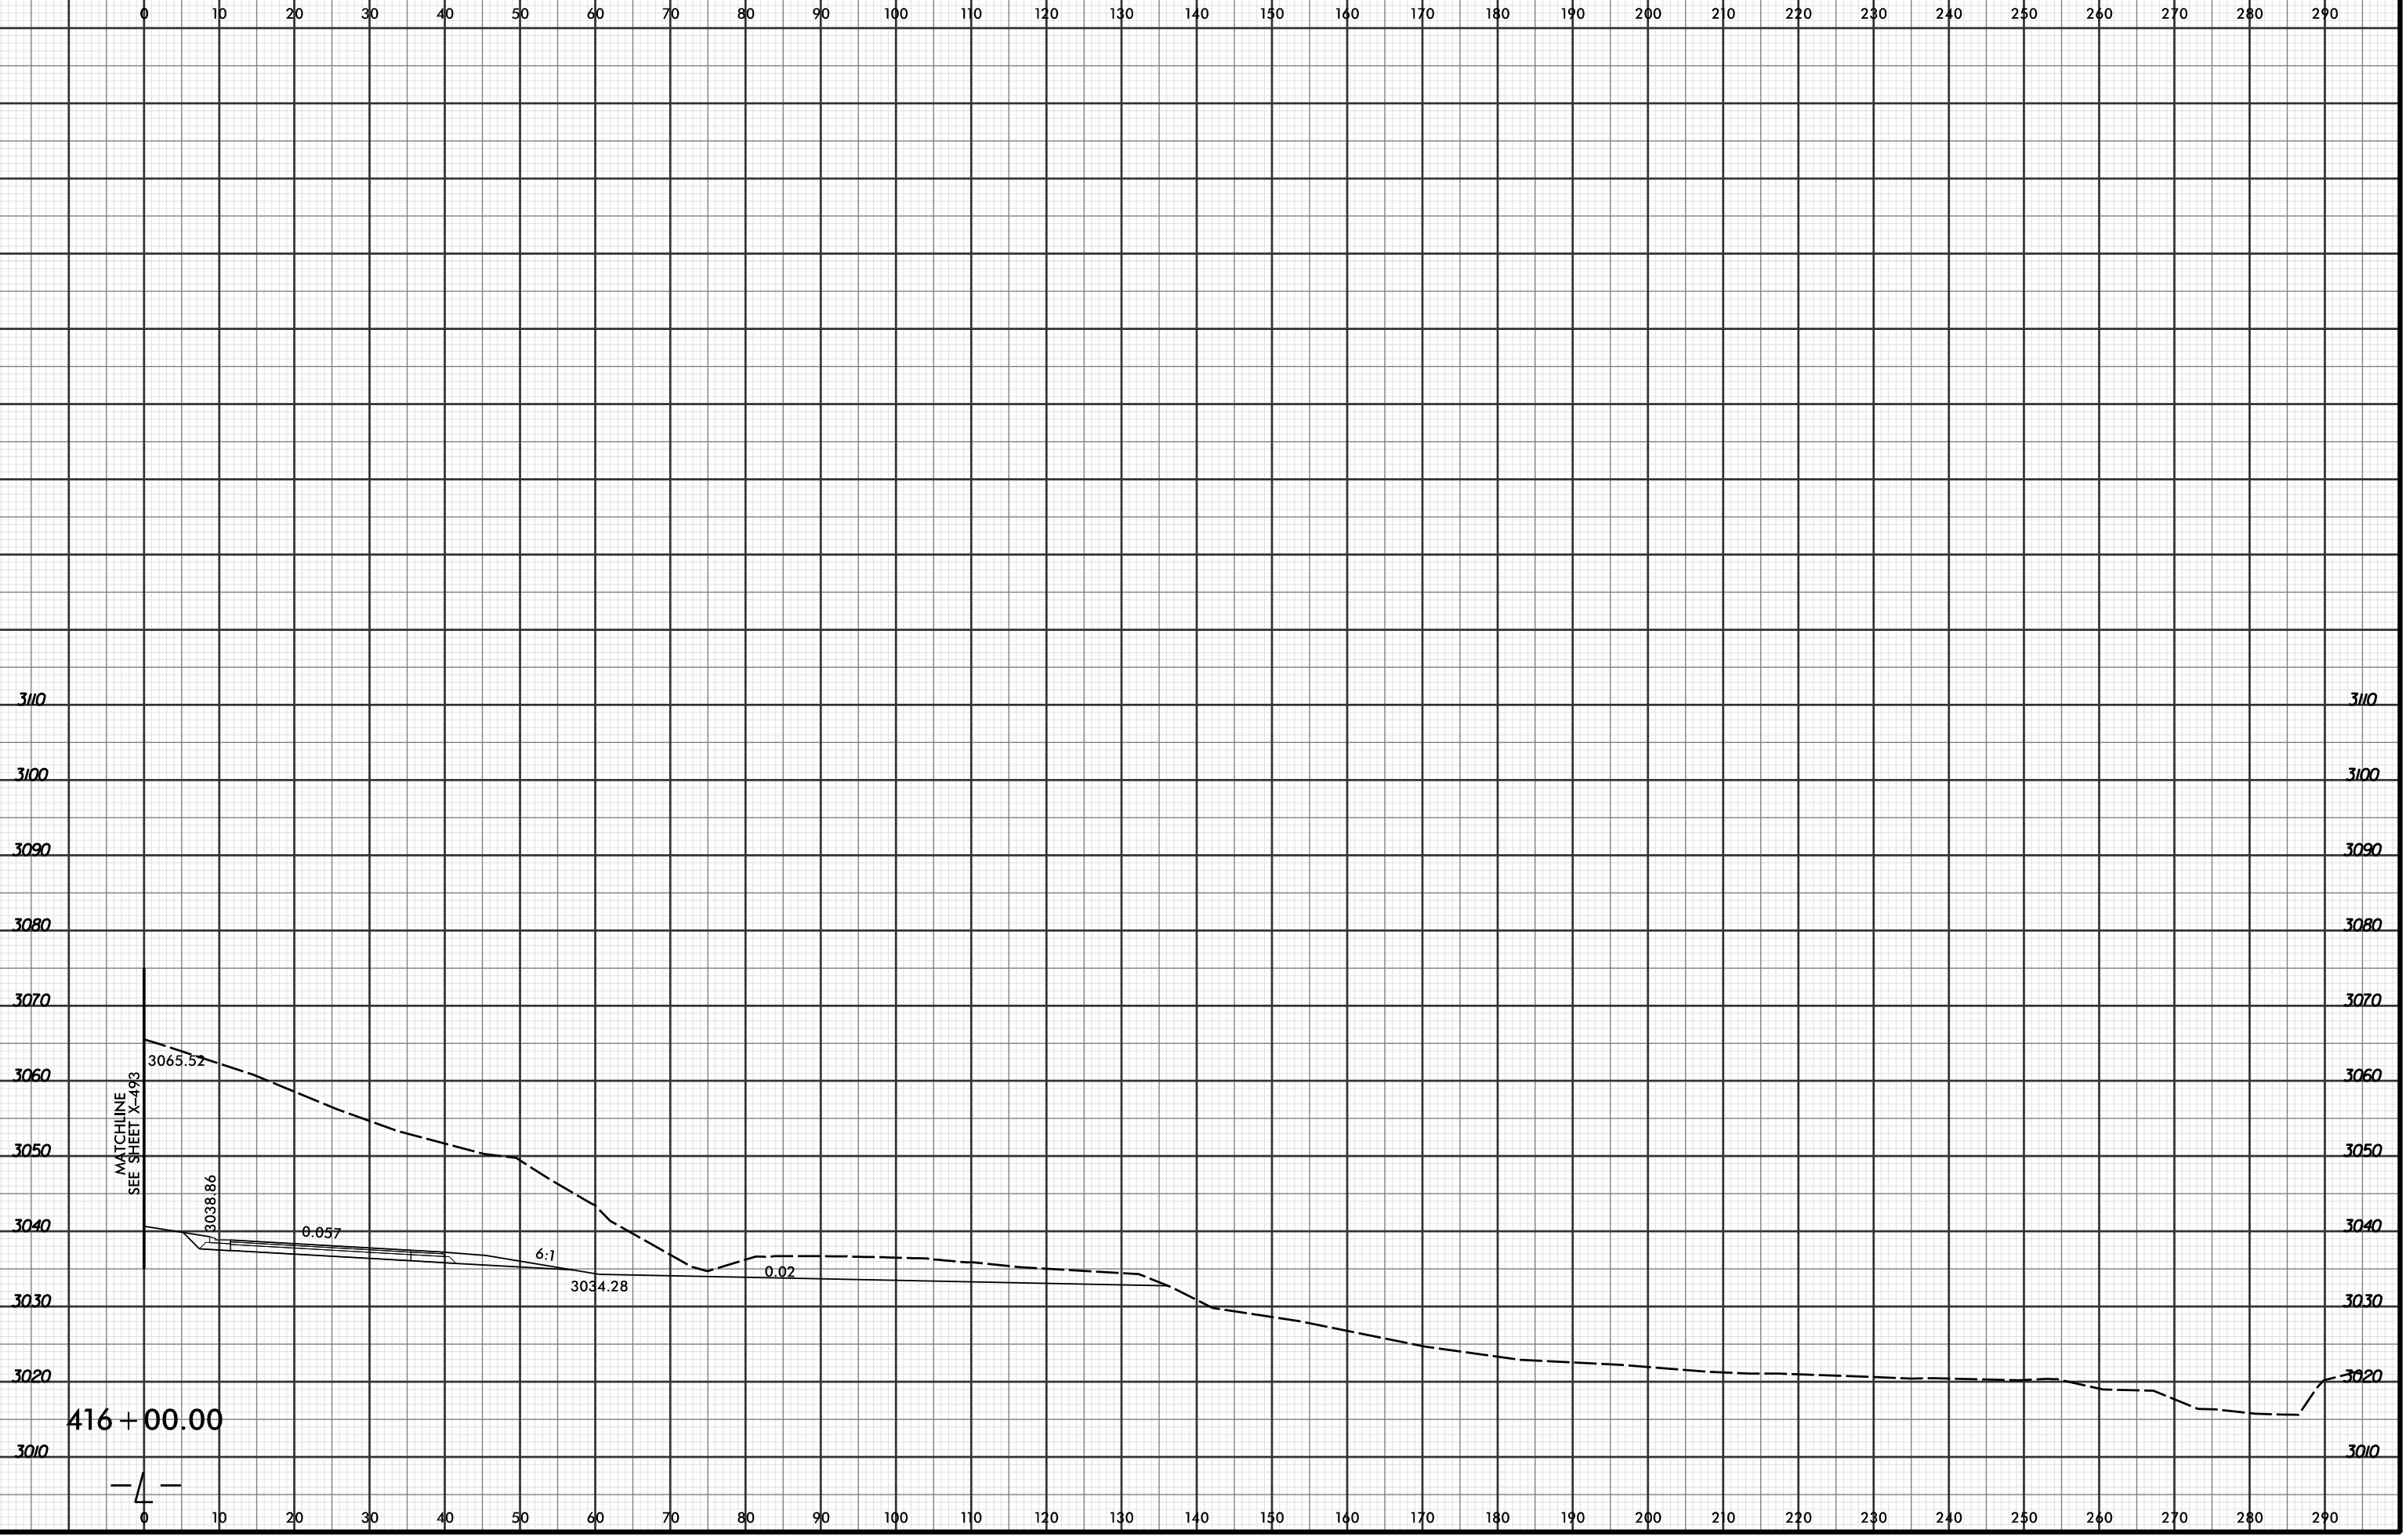

MATCHLINE
SEE SHEET X-493

416 + 00.00

