




PROJ. REFERENCE NO.	SHEET NO.
R-2915C	X-591

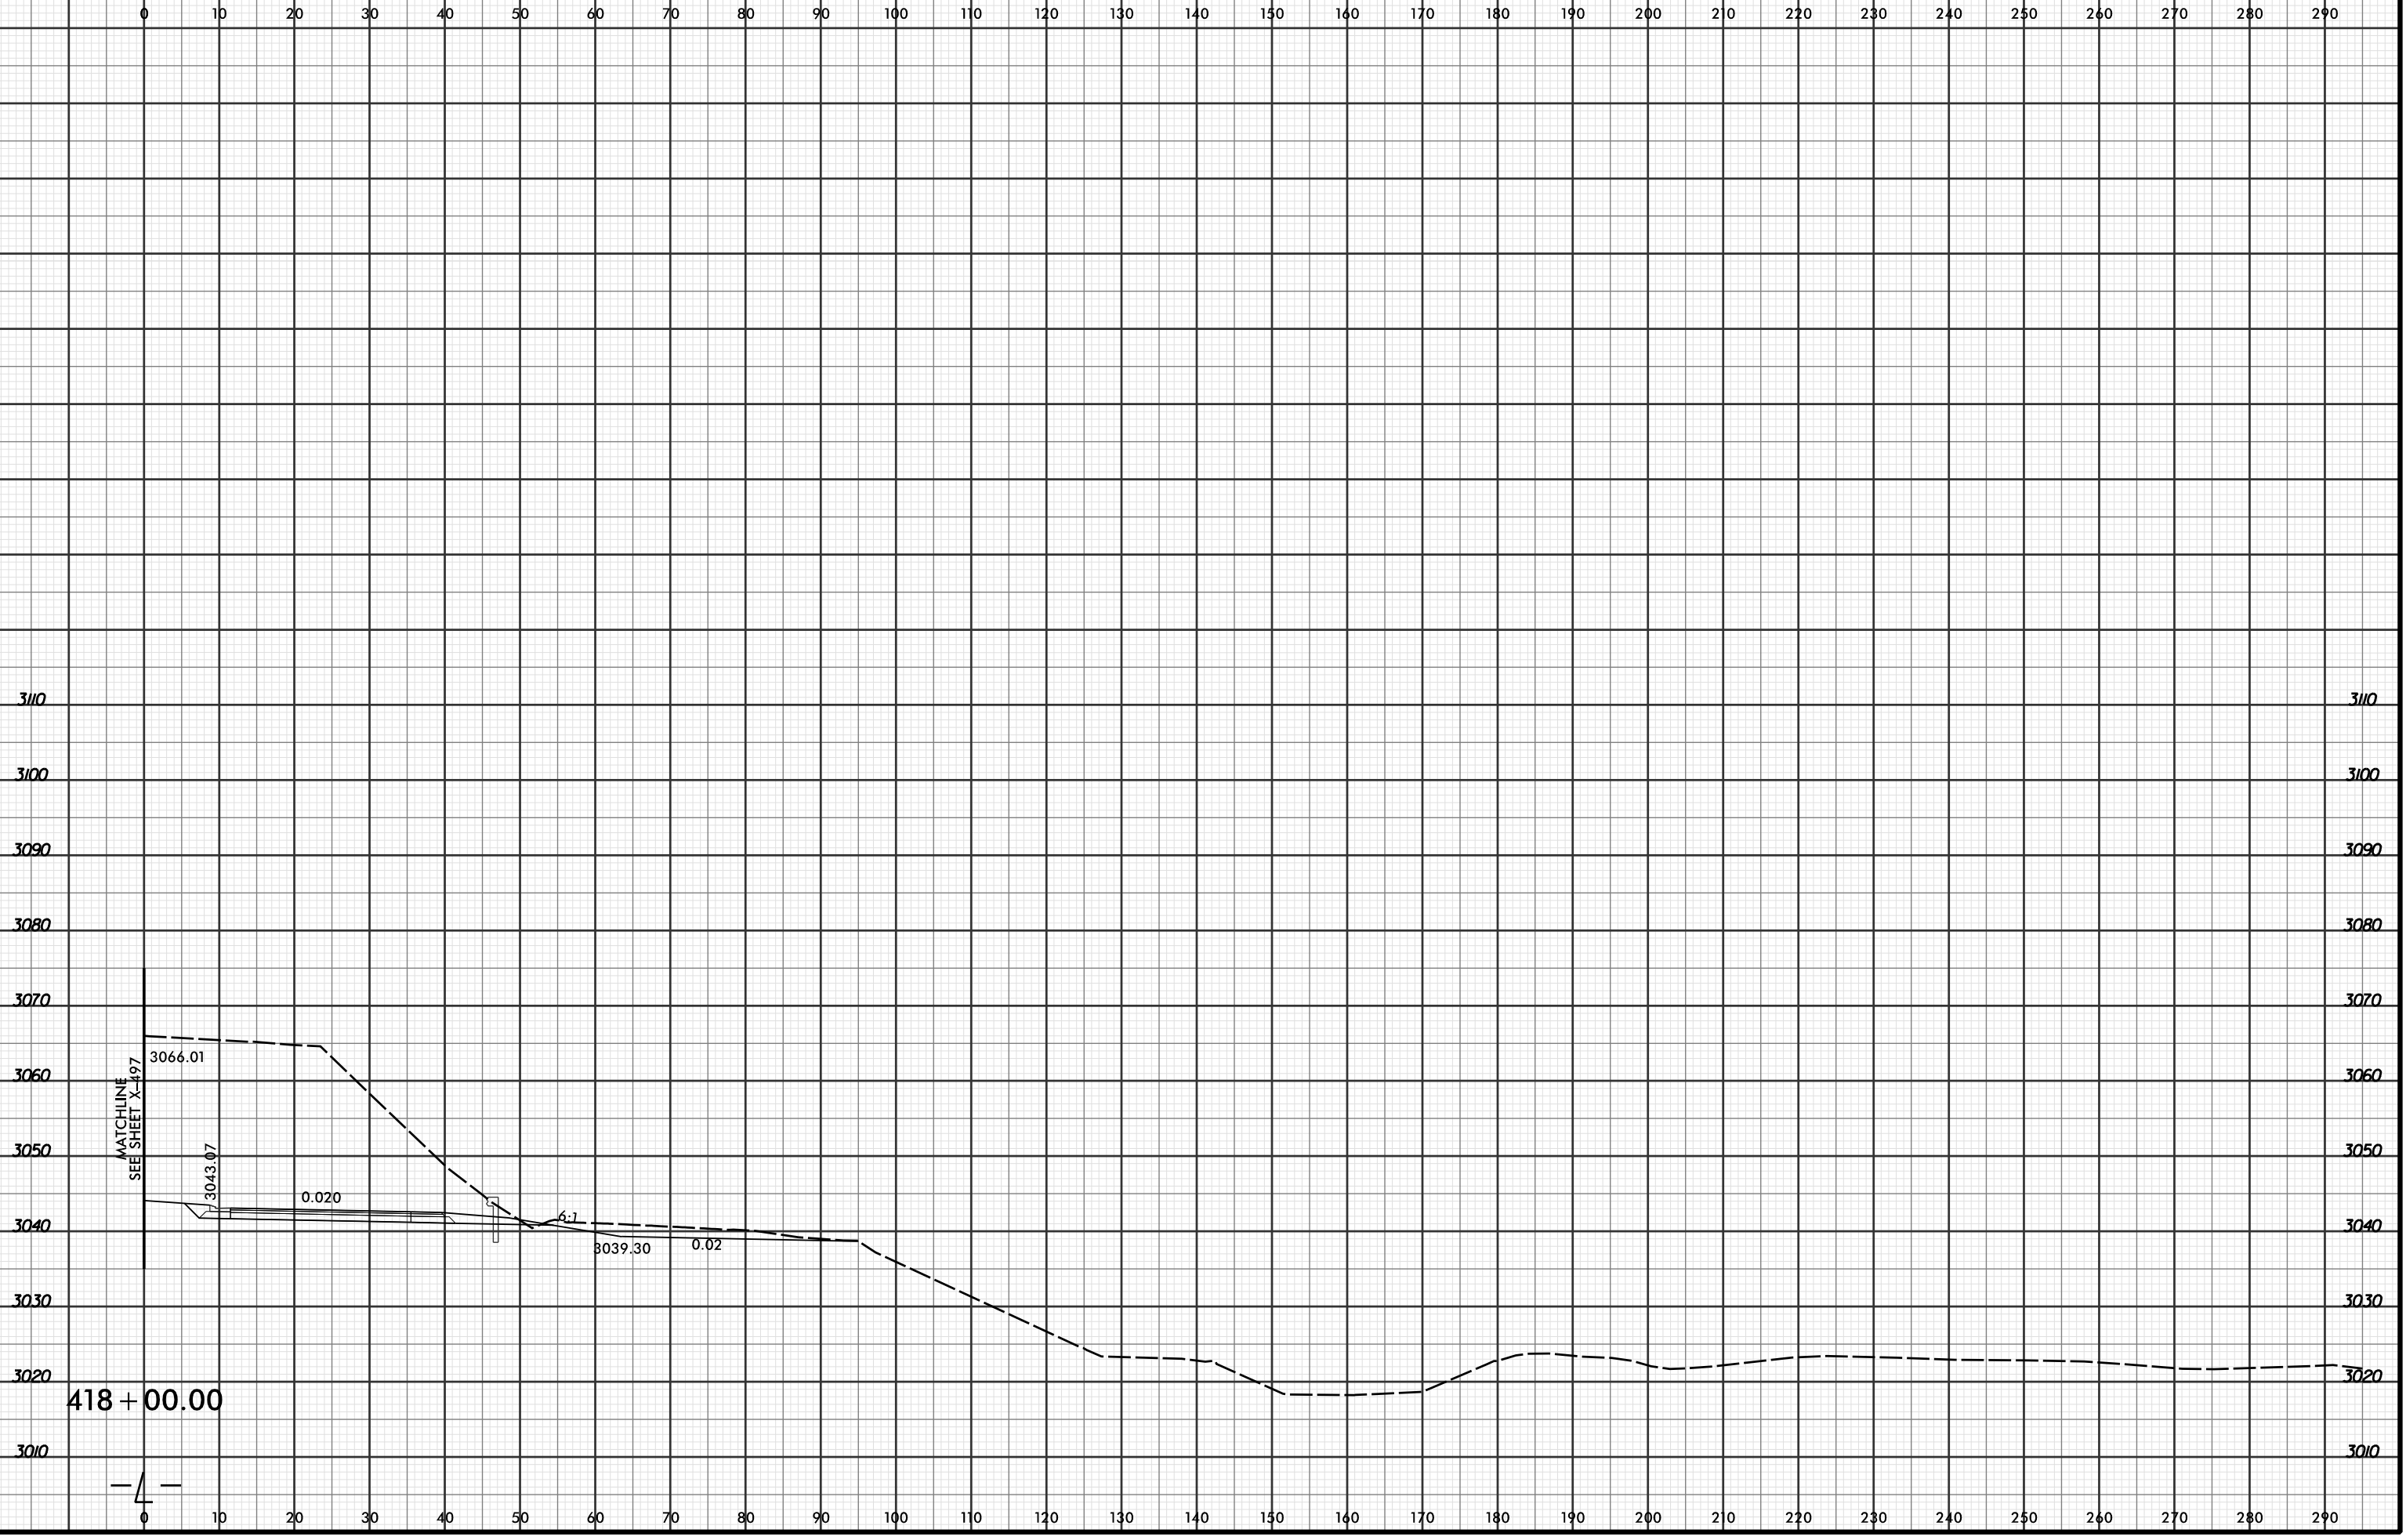

MATCHLINE
SEE SHEET X-497

3066.01

3043.07

0.020

6:1

3039.30

0.02

418 + 00.00

