




| | |
|---------------------|-----------|
| PROJ. REFERENCE NO. | SHEET NO. |
| R-2915C | X-601 |

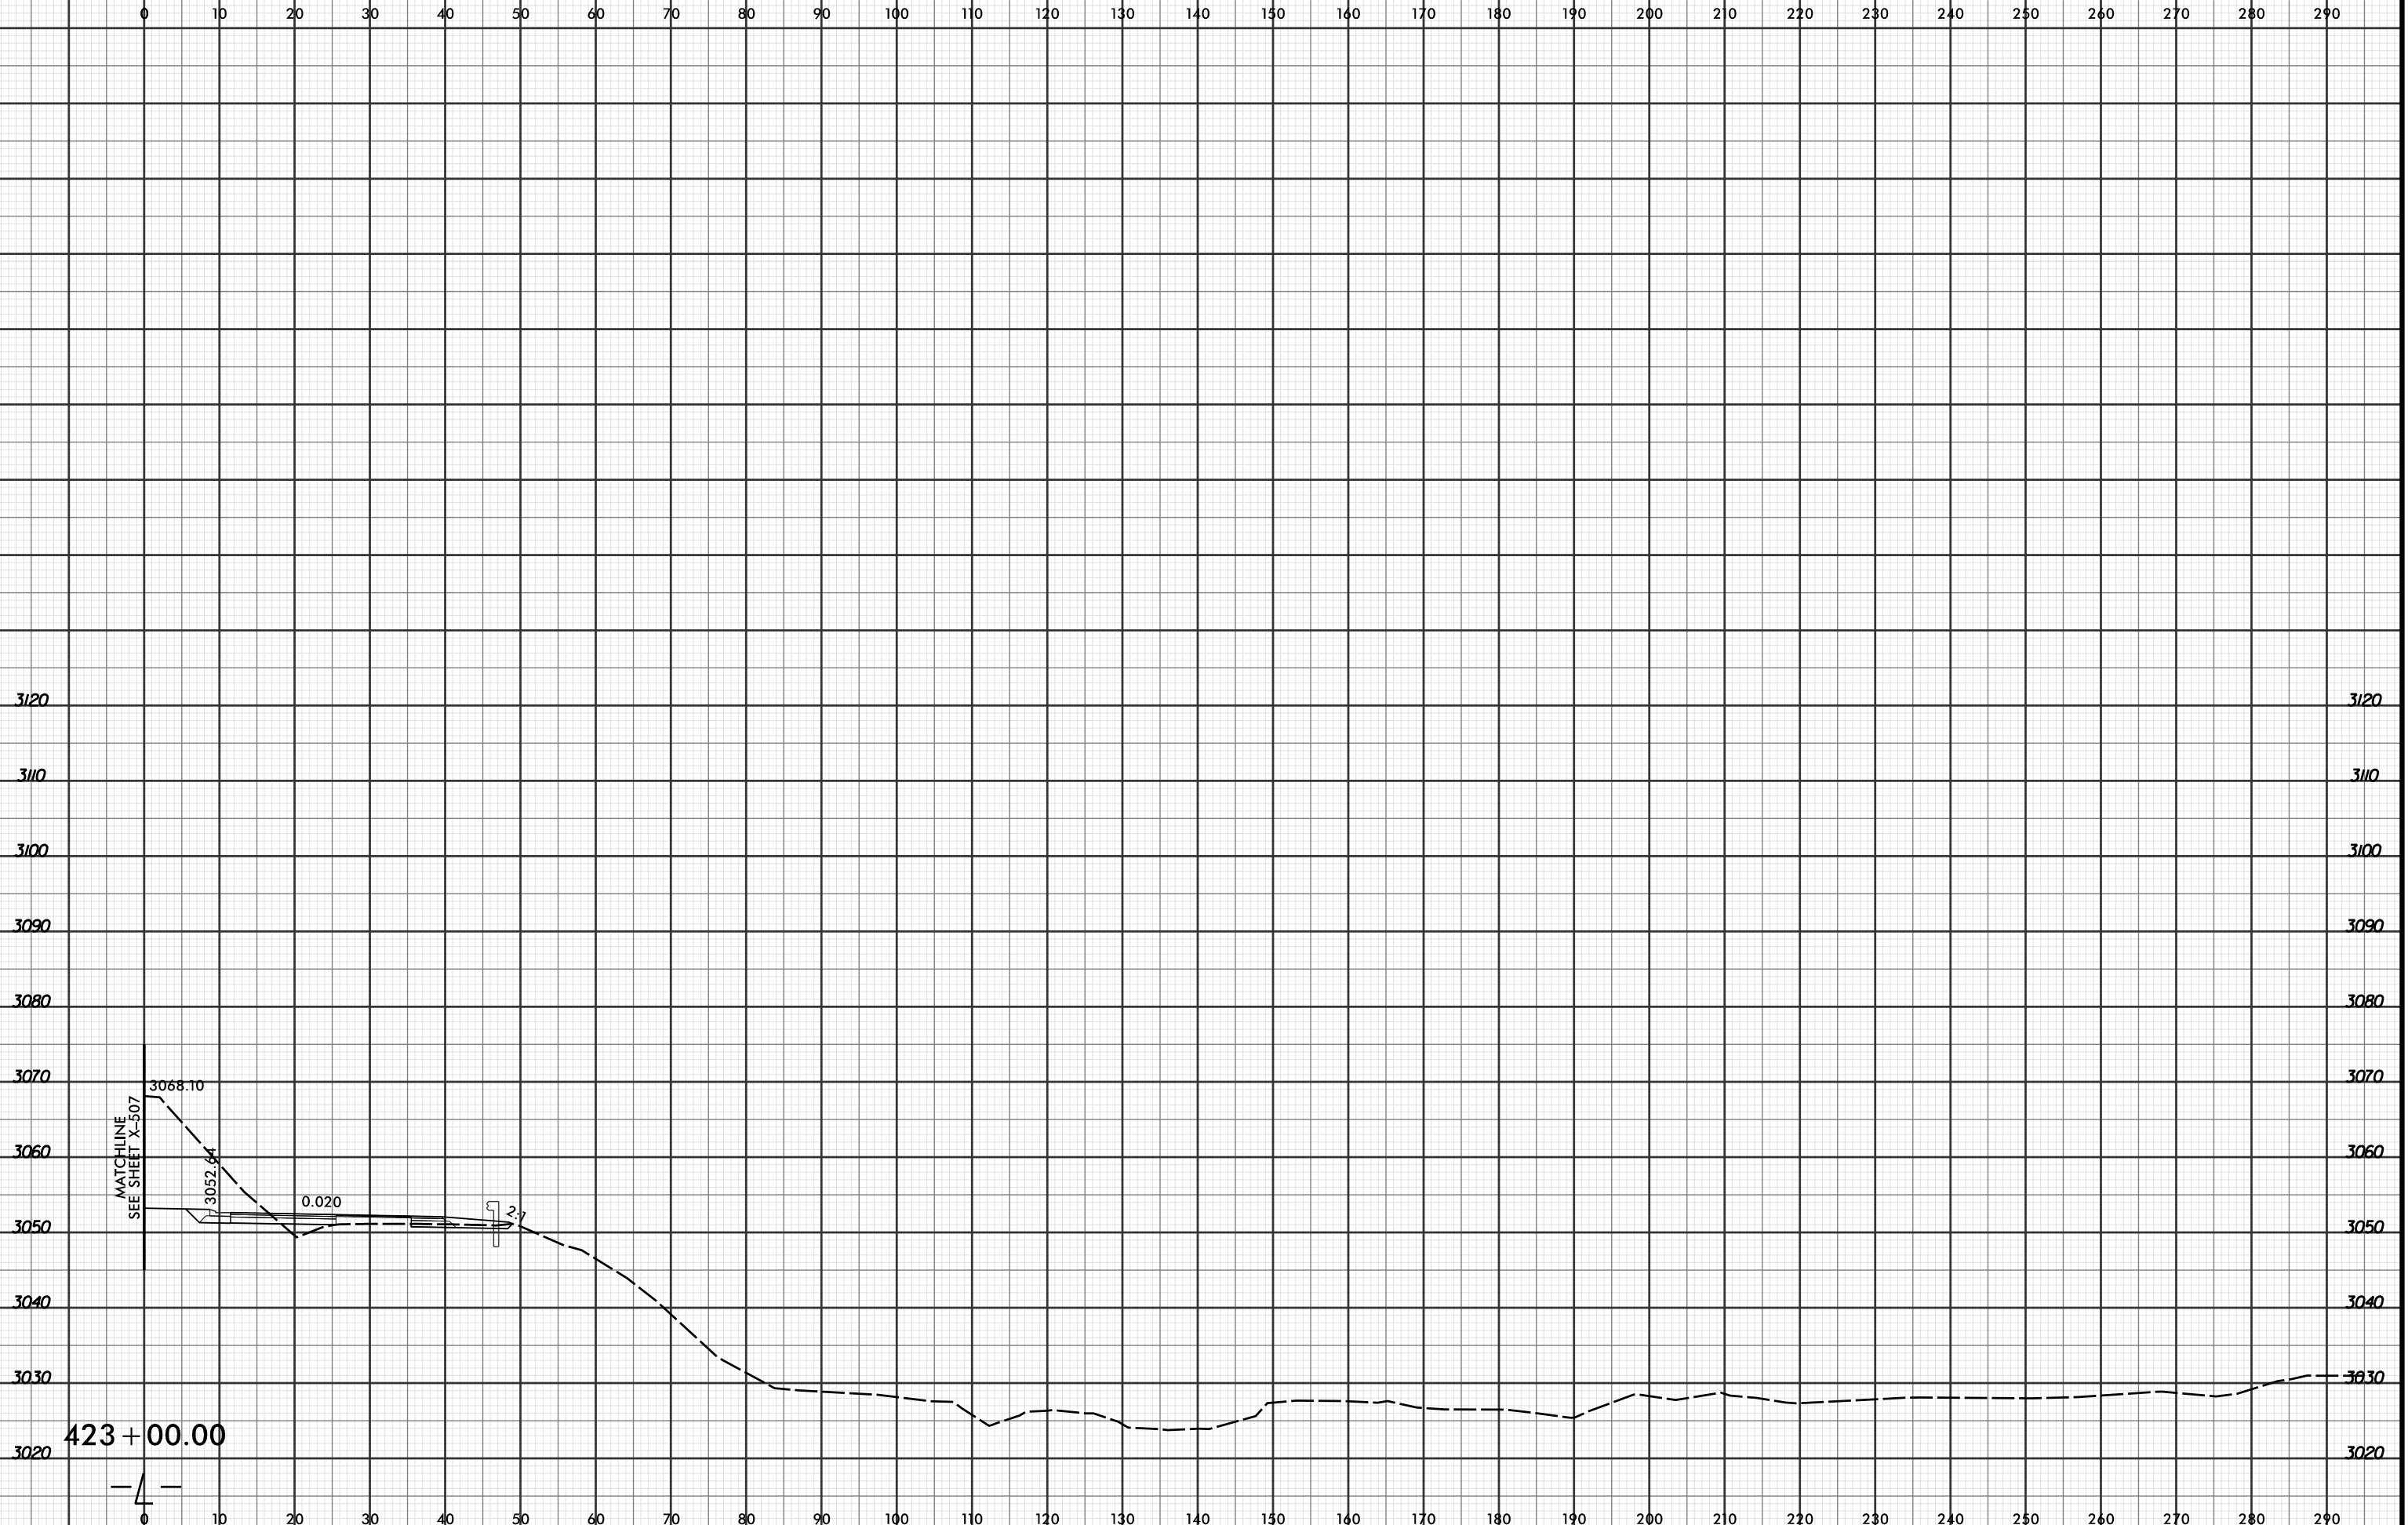

3120
3110
3100
3090
3080
3070
3060
3050
3040
3030
3020

3120
3110
3100
3090
3080
3070
3060
3050
3040
3030
3020

423 + 00.00

4

MATCHLINE
SEE SHEET X-507

3068.10

3052.94

0.020

2%