


8/23/99



PROJ. REFERENCE NO.	SHEET NO.
R-2915C	X-602

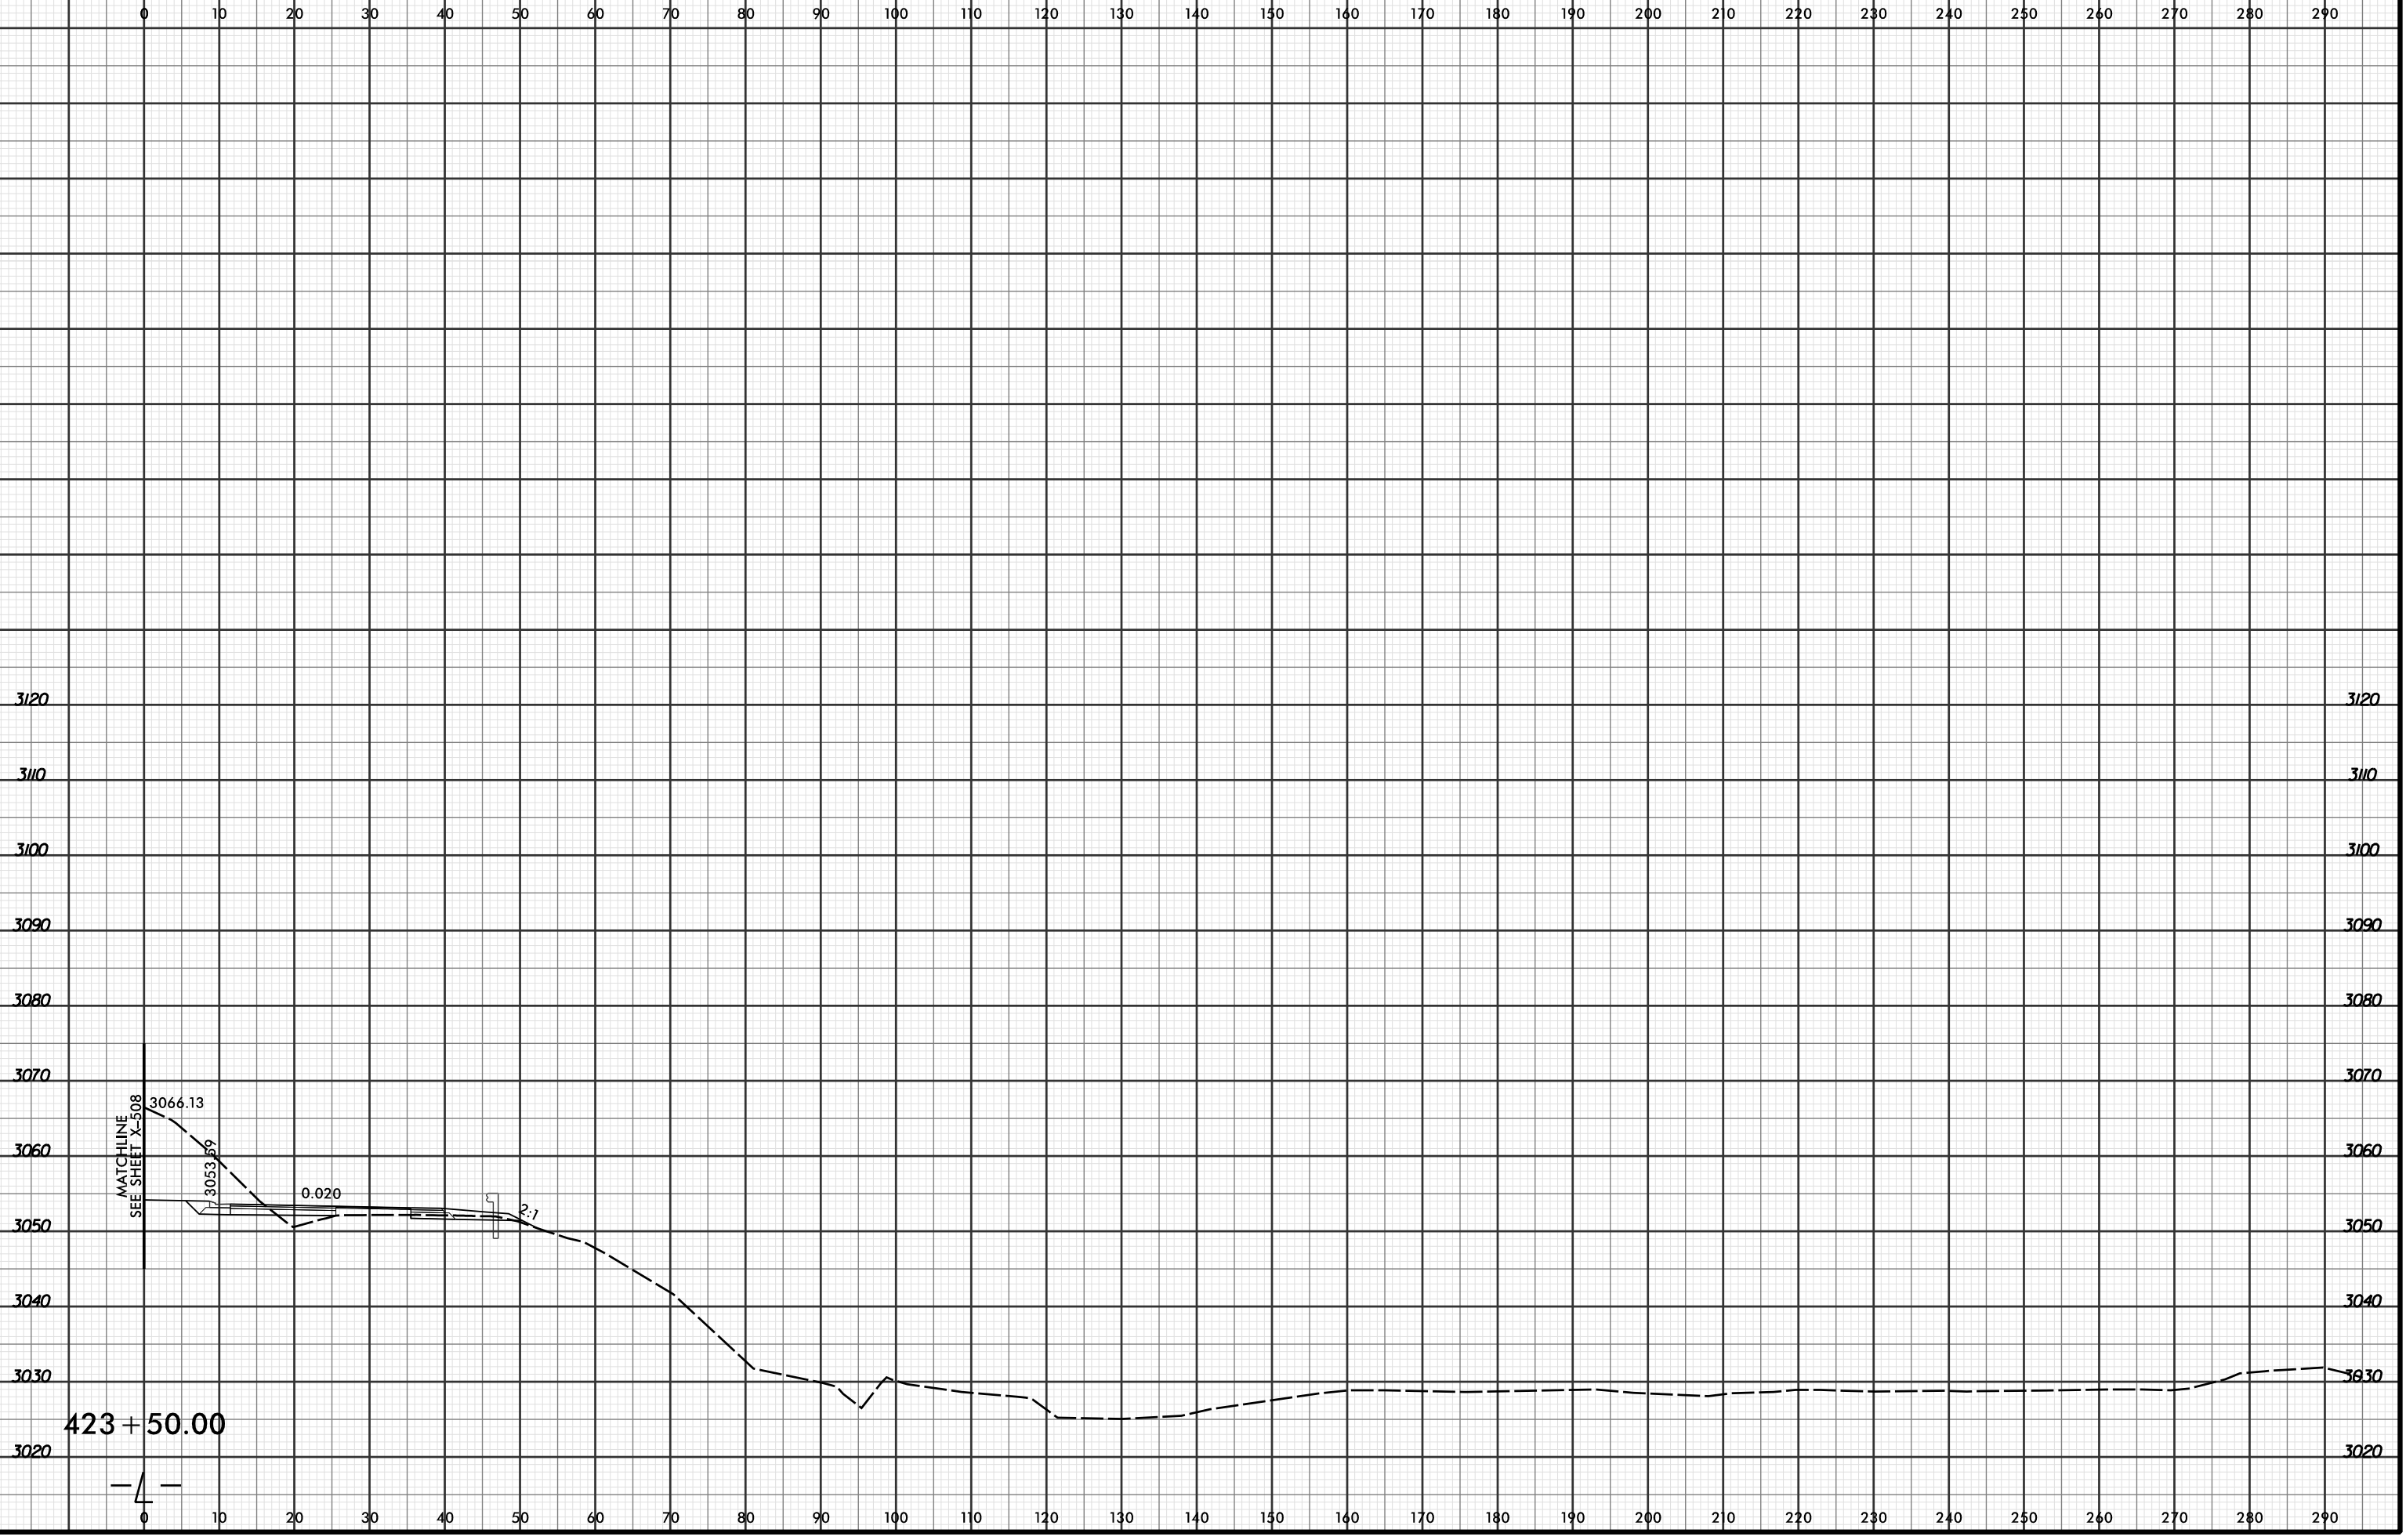

MATCHLINE
SEE SHEET X-508

3066.13

3053.59

0.020

2:1

423 + 50.00

4

4/19/2016 2:56:36 PM
R:\PROJECTS\2915C\XPL\R2915C_r.dwg_xpl.L...dgn
LOCHNER