




PROJ. REFERENCE NO.
R-2915C

SHEET NO.
X-606

0 10 20 30 40 50 60 70 80 90 100 110 120 130 140 150 160 170 180 190 200 210 220 230 240 250 260 270 280 290

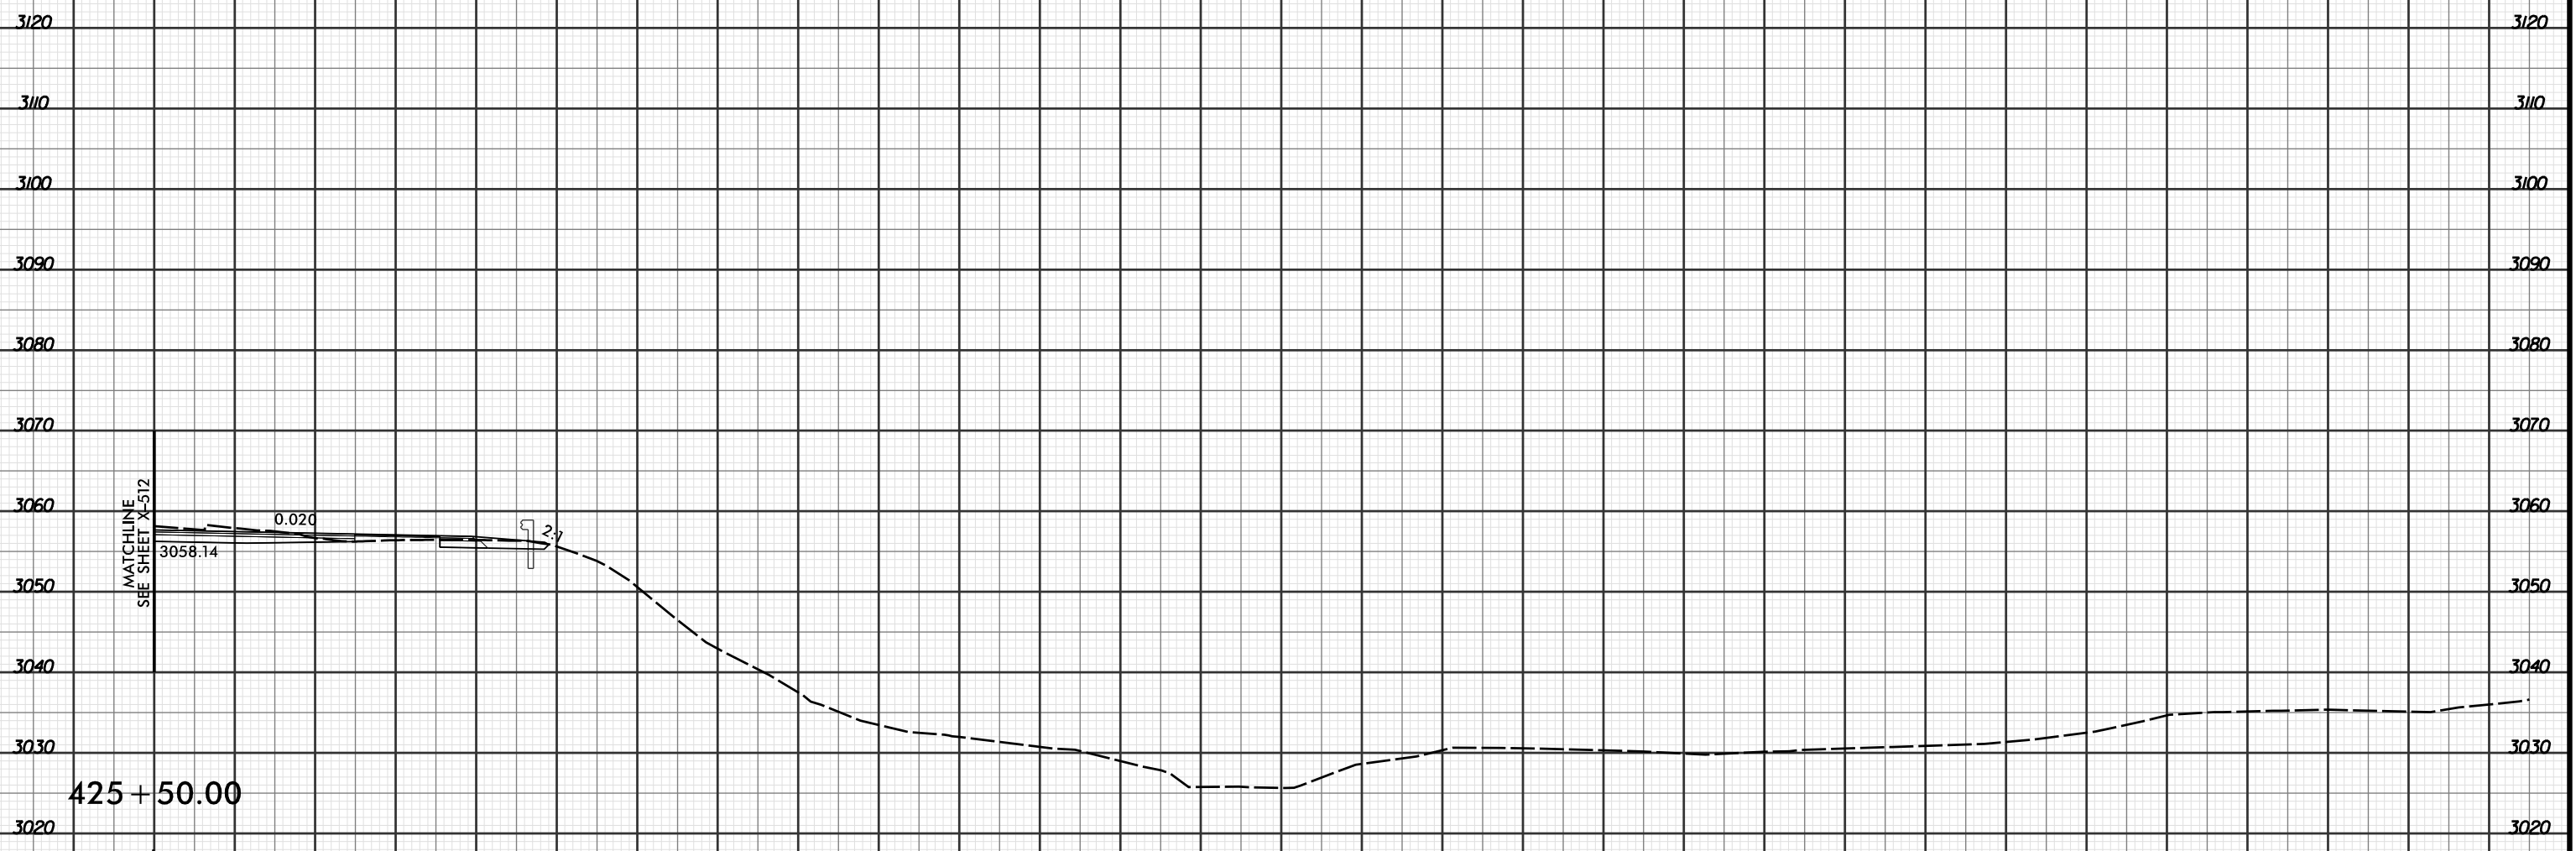

MATCHLINE
SEE SHEET X-512

0.020
3058.14

2.7

425 + 50.00

4