




PROJ. REFERENCE NO.	SHEET NO.
R-2915C	X-608

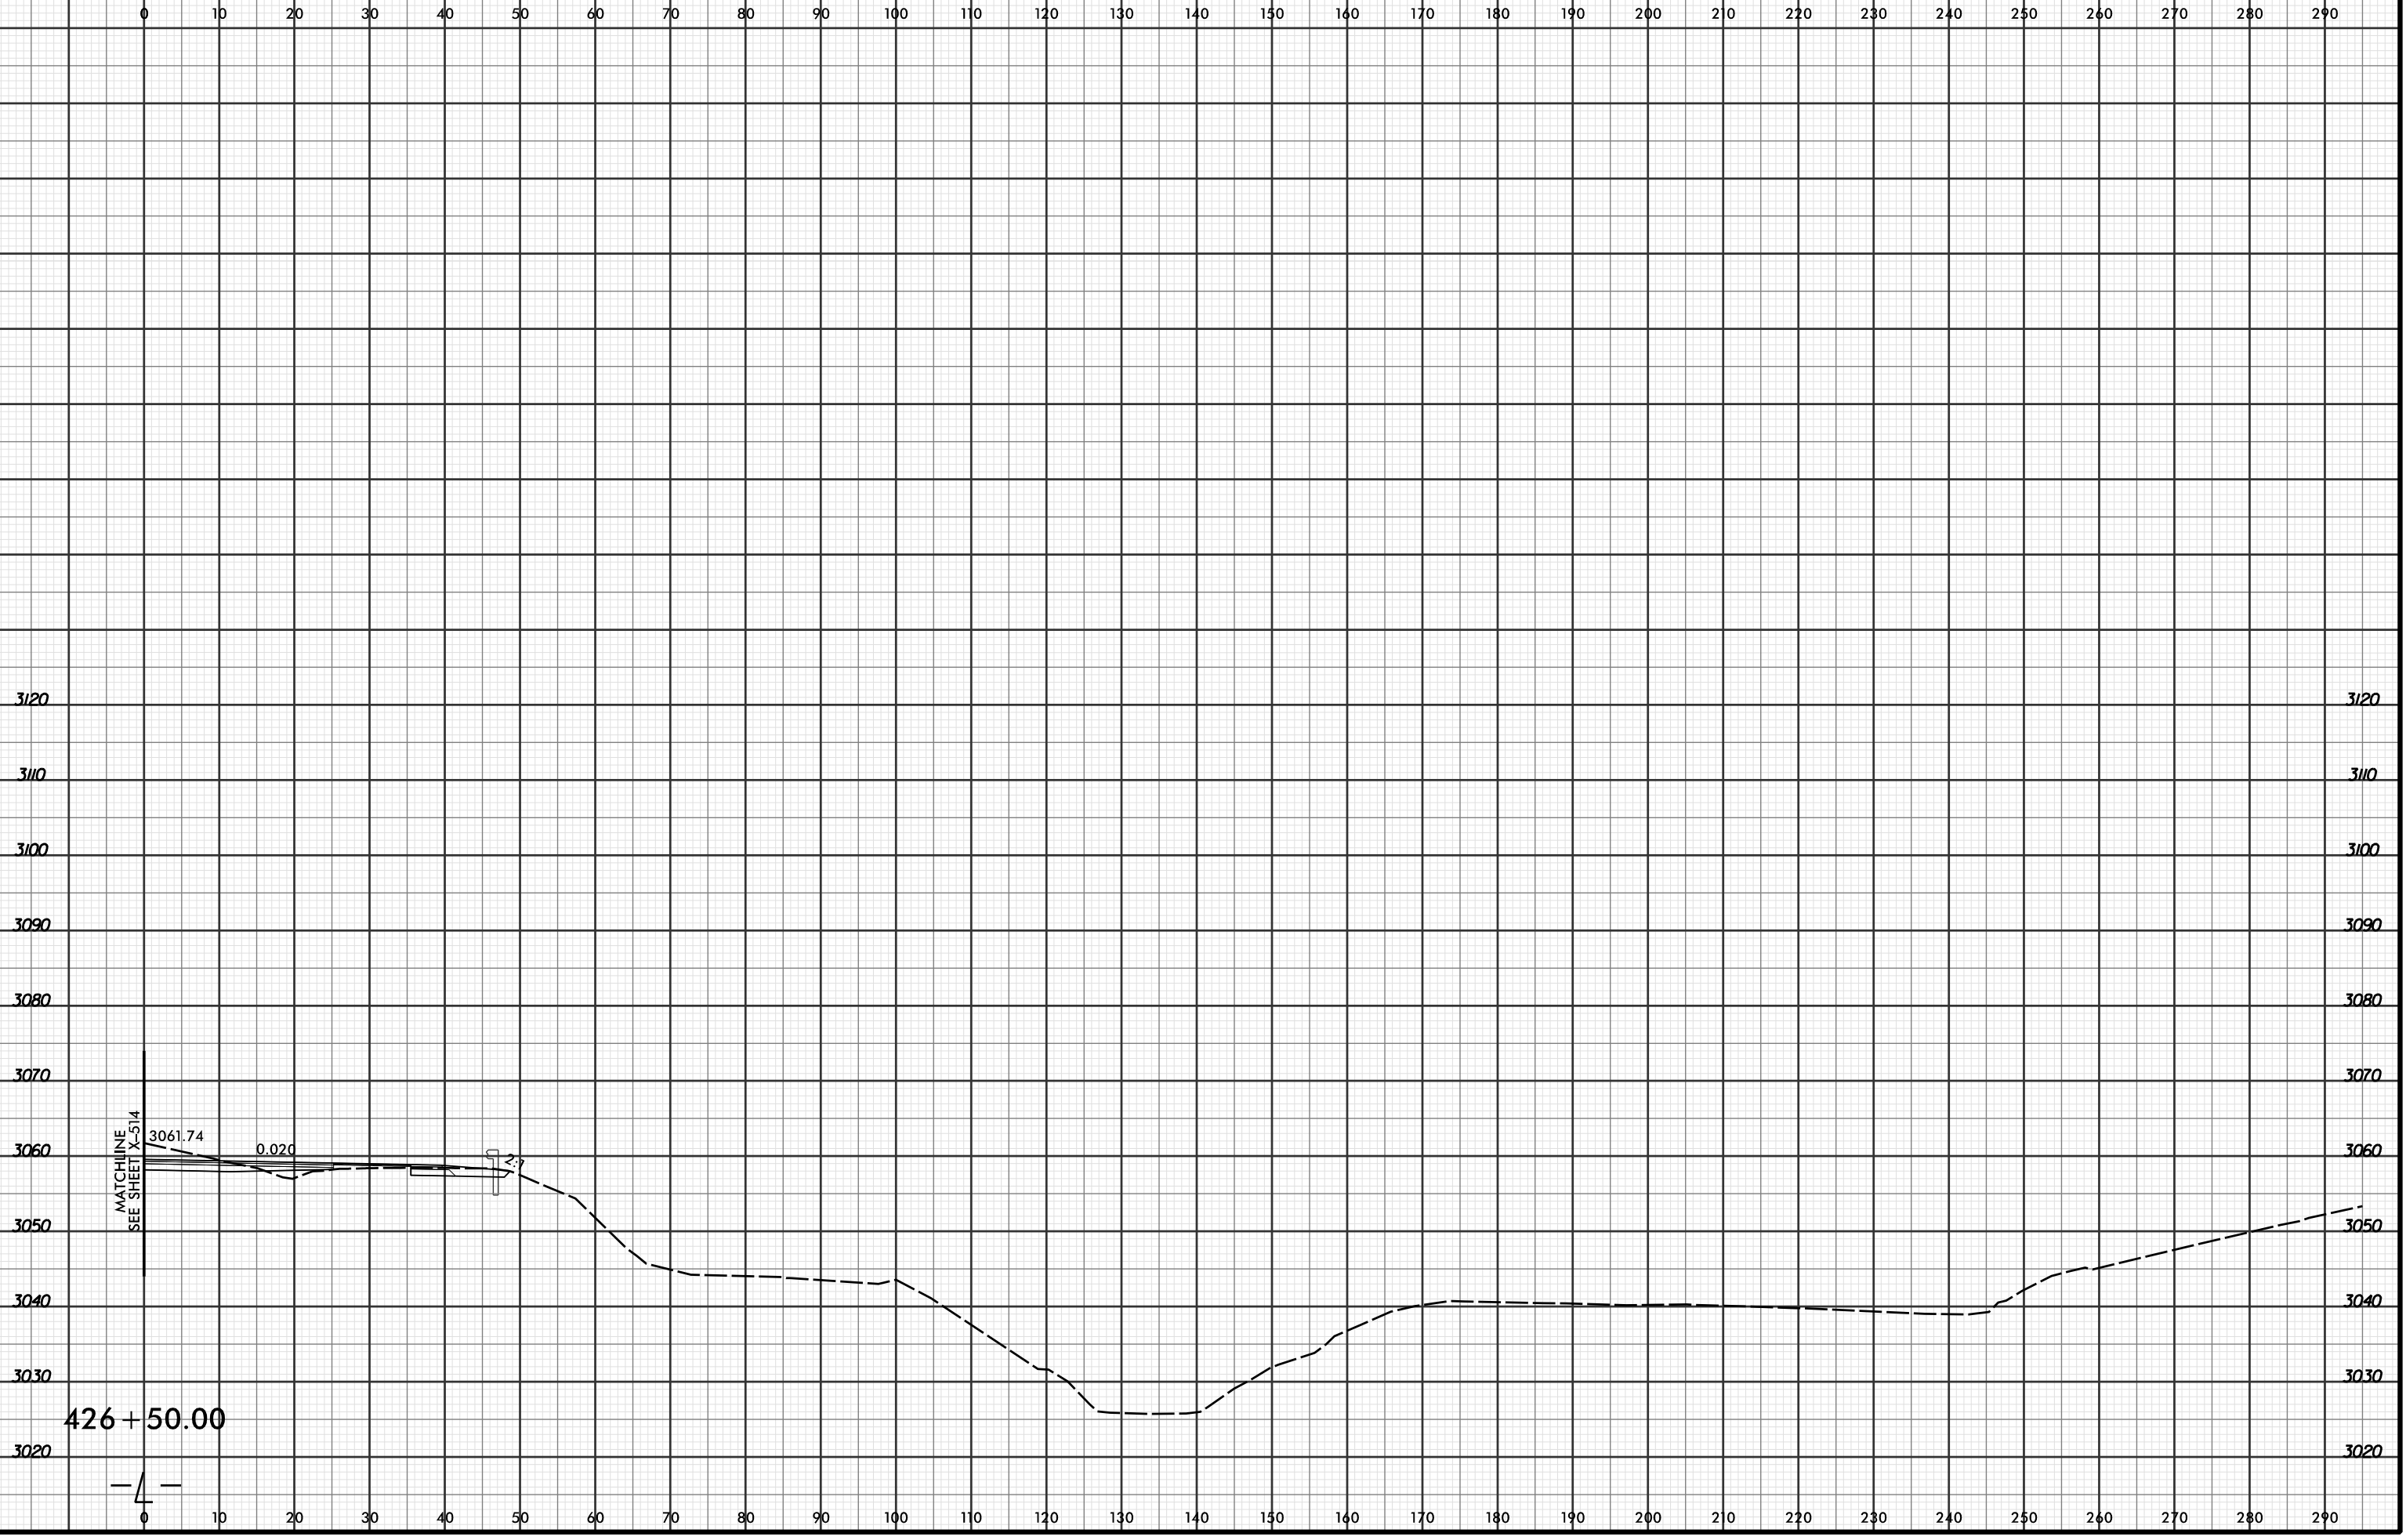

3120
3110
3100
3090
3080
3070
3060
3050
3040
3030
3020

3120
3110
3100
3090
3080
3070
3060
3050
3040
3030
3020

MATCHLINE
SEE SHEET X-514

3061.74

0.020

2.7

426 + 50.00

— 4 —