


8/23/99



PROJ. REFERENCE NO.	SHEET NO.
R-2915C	X-615

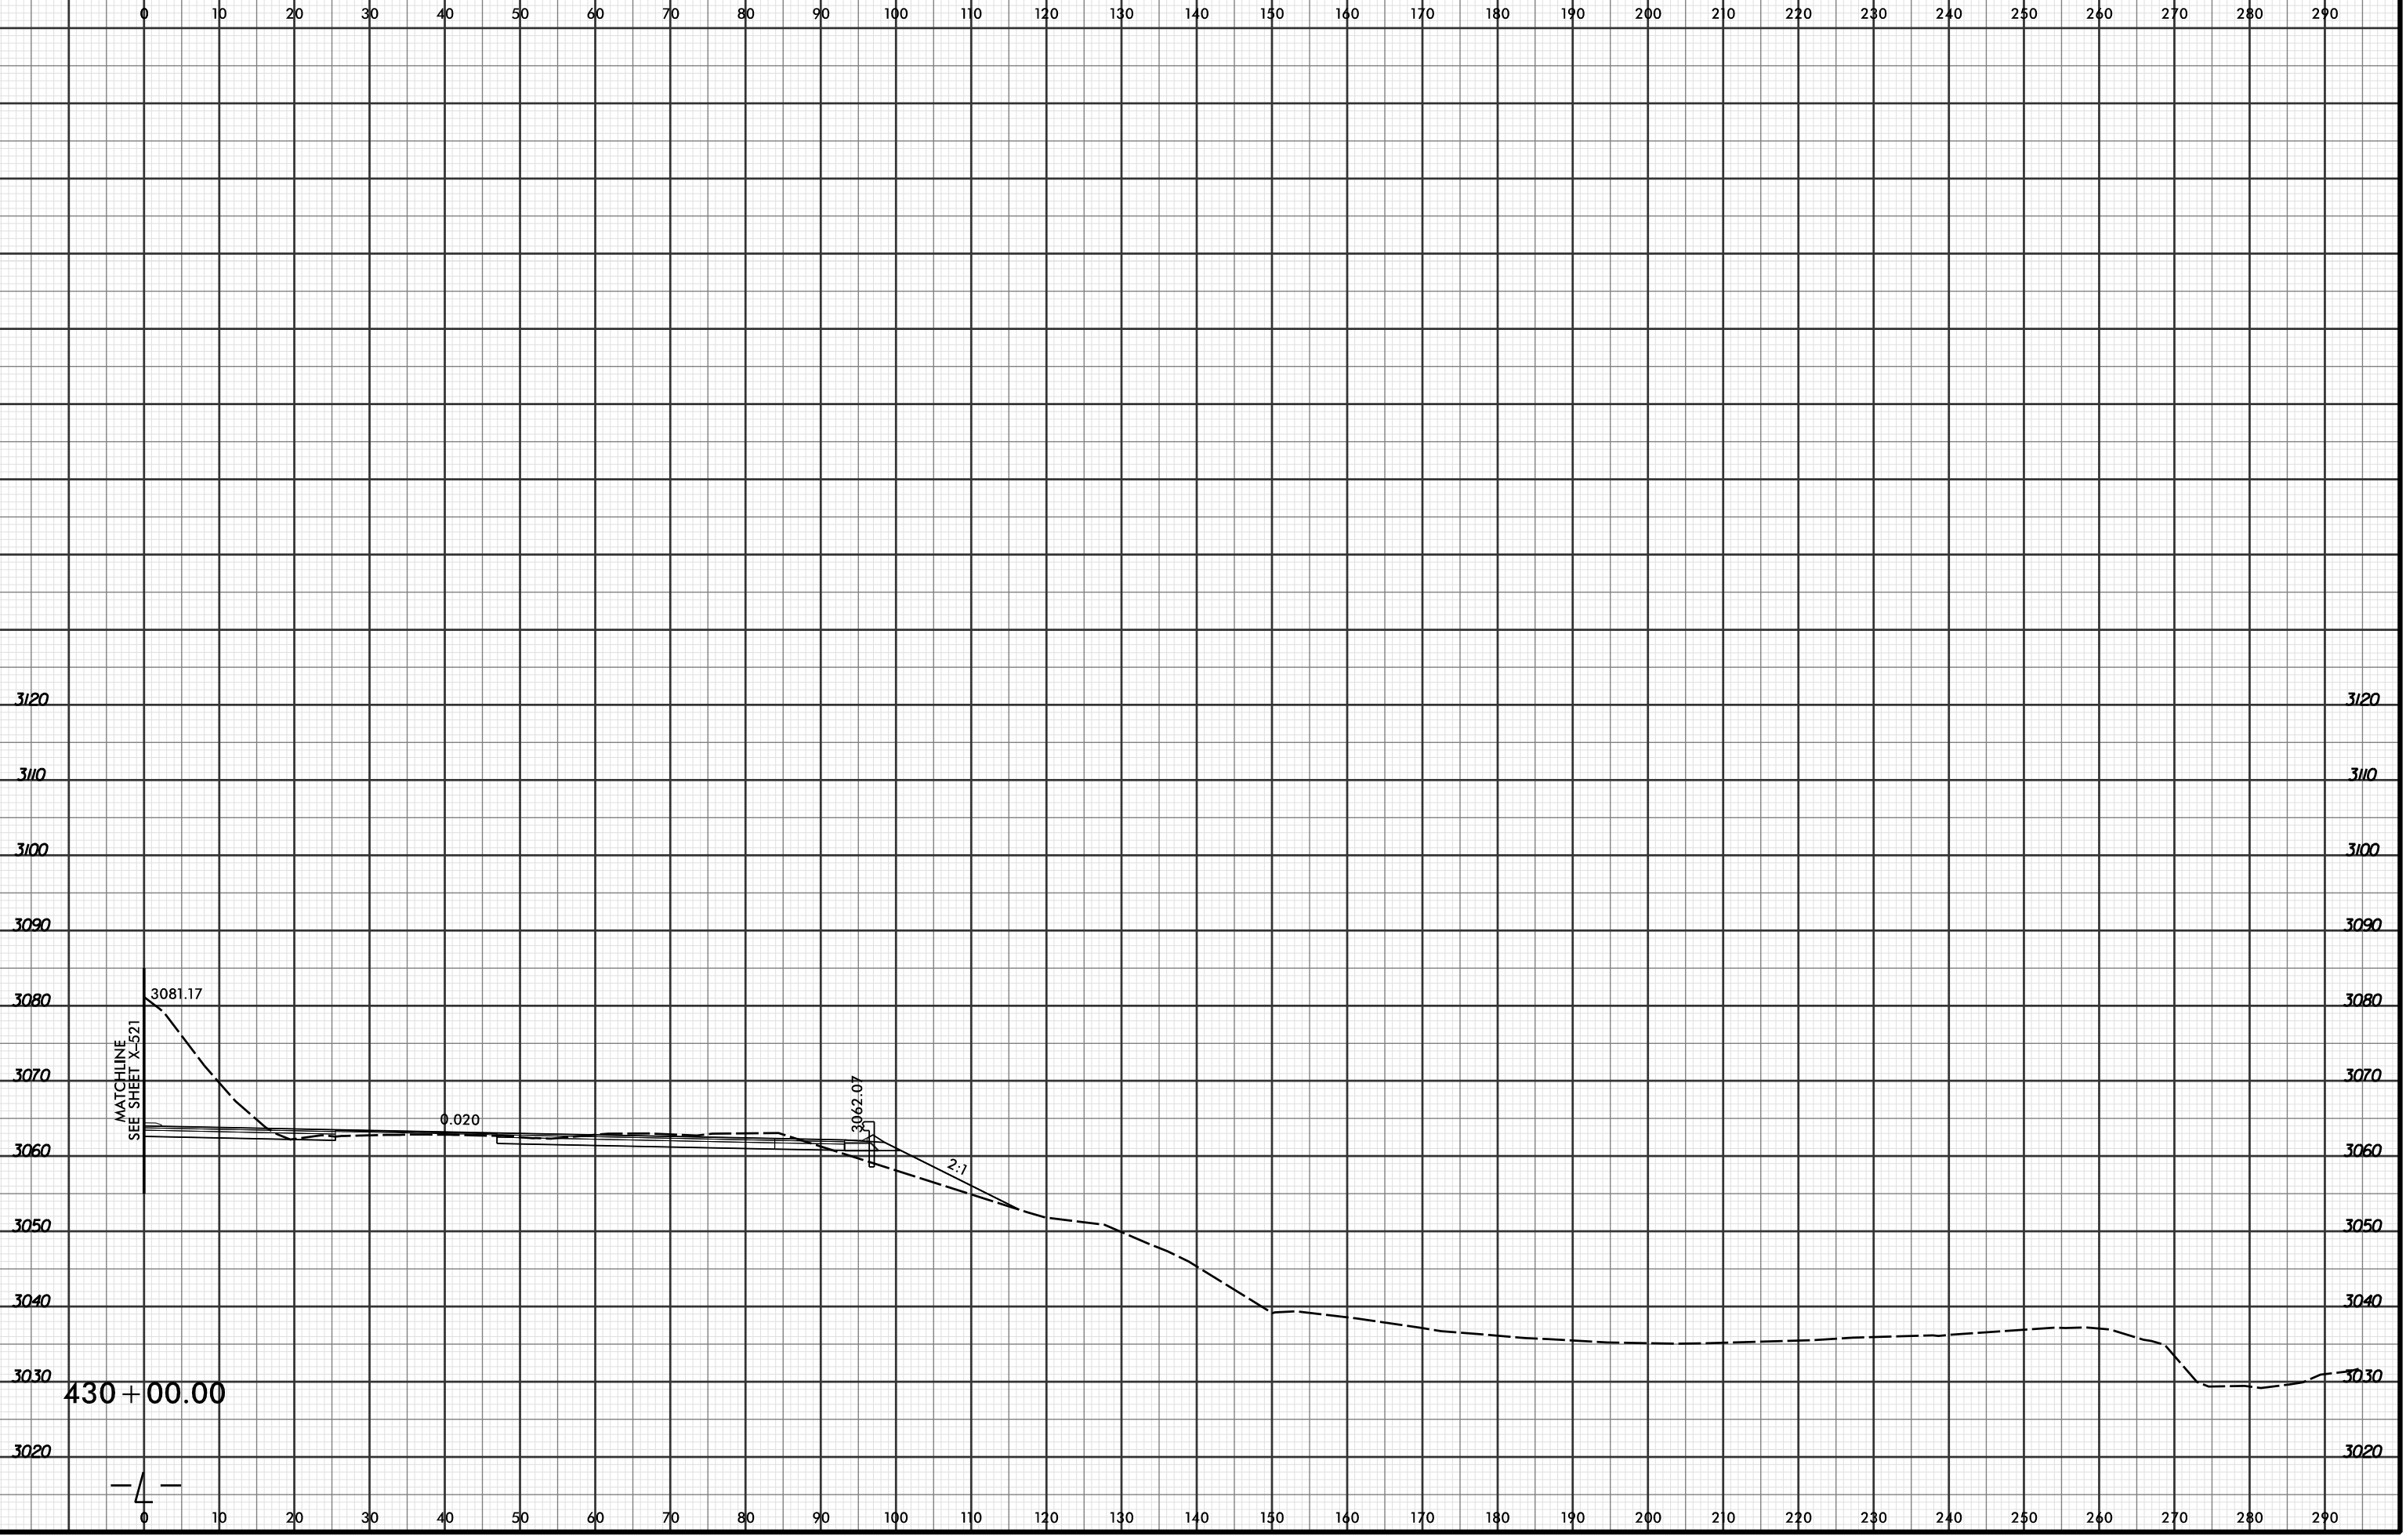

MATCHLINE
SEE SHEET X-521

3081.17

0.020

3062.07

2:1

430 + 00.00

4

8/4/2016
RAYCORP\proj\XSC\XPL\R2915C_r.dwg_xpl...dgn
LOCHNER